
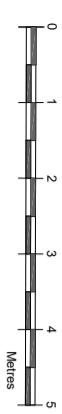
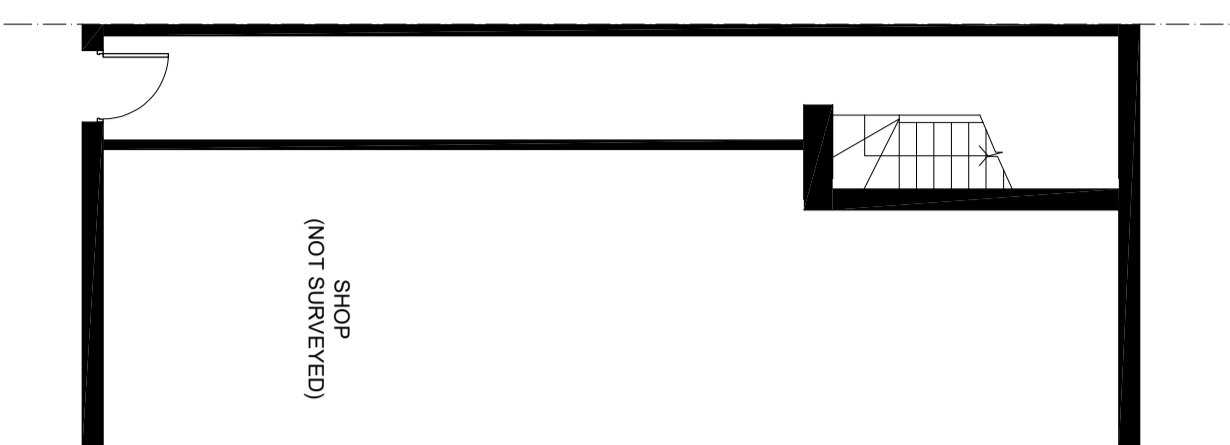
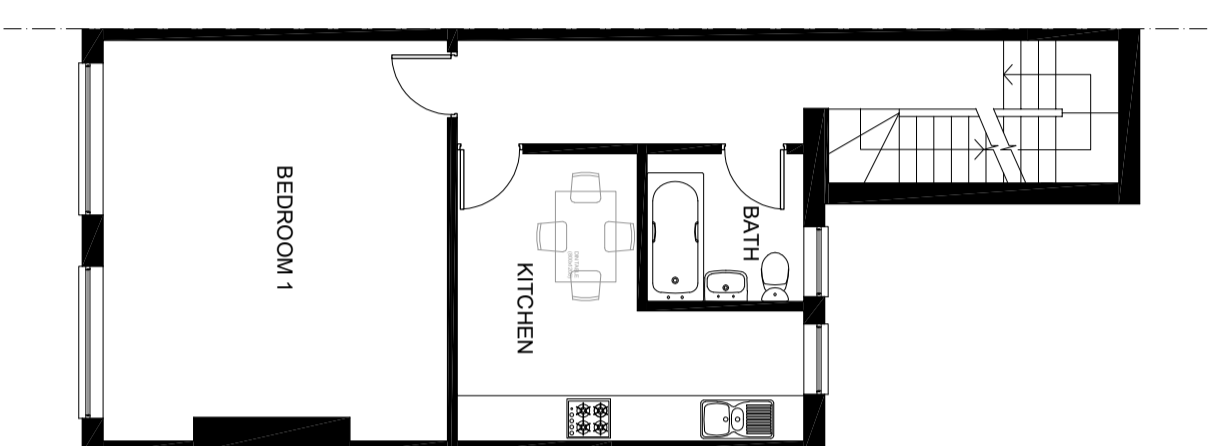


BLOCK PLAN AS EXISTING 1:500

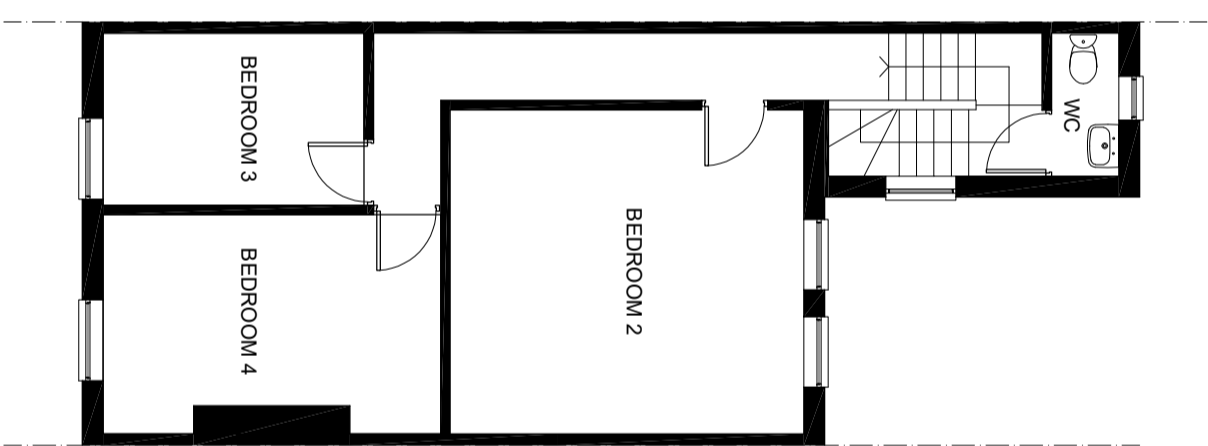

REVISION NOTES

NO.	REVISION

SIMPLE PLANS
 PLANNING & DESIGN SERVICES
 e: simpleplans76@gmail.com
 www.simpleplans.net
 TEL: 07715 707733

© COPYRIGHT
 No part of this drawing may be reproduced without written consent.
 All contractors must visit site and be responsible for taking and checking all dimensions relating to this work.
 Do not scale from this drawing.

STATUS
PLANNING

PROJECT		DRAWING	
CHANGE OF USE - RESIDENTIAL TO 5 BED HMO 11A COMMERCIAL ROAD, NEWPORT, NP20 2PA		DATE DRAWN BY 04.08.25	SCALE 1:100@A3
PROJECT NO		DRAWING NO	REV
FLOOR PLANS & BLOCK PLAN AS EXISTING		PL01	
DRAWN BY JD			