



Elevations @ 1:100

The rear and side elevations will be unchanged, but also are not visible from anywhere

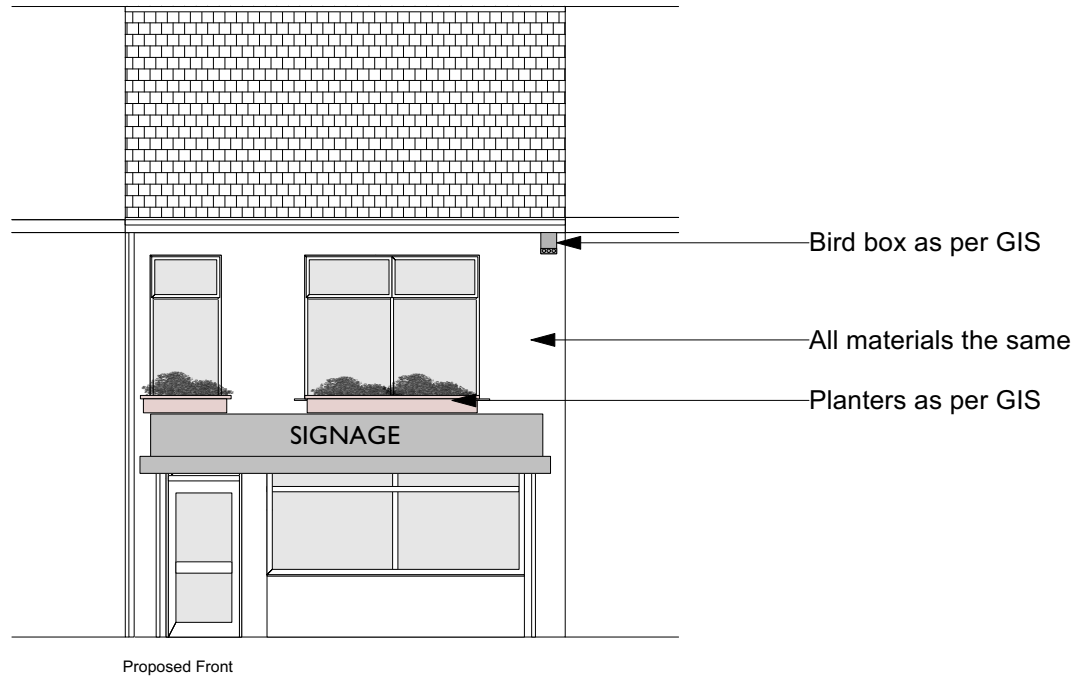


Proposed Front

Floor plans @ 1:100

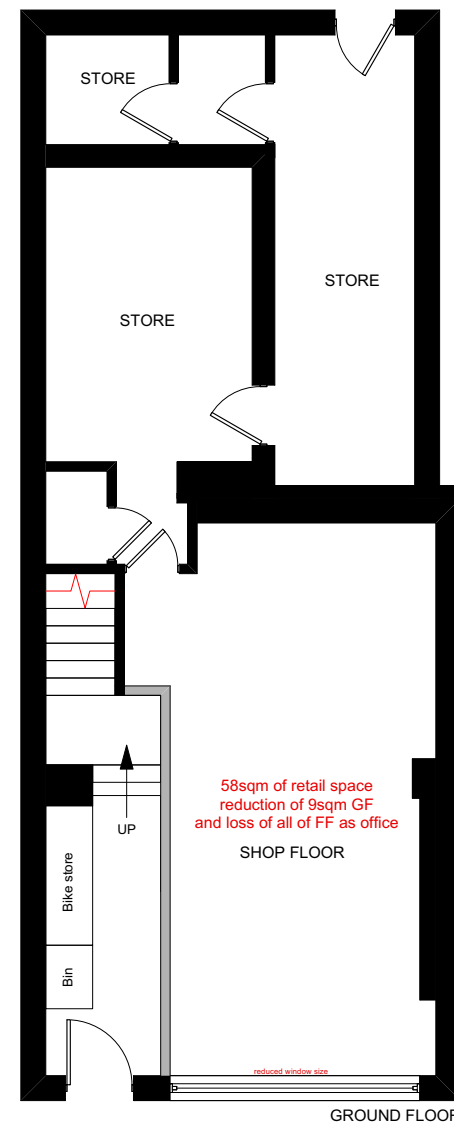

GROUND FLOOR

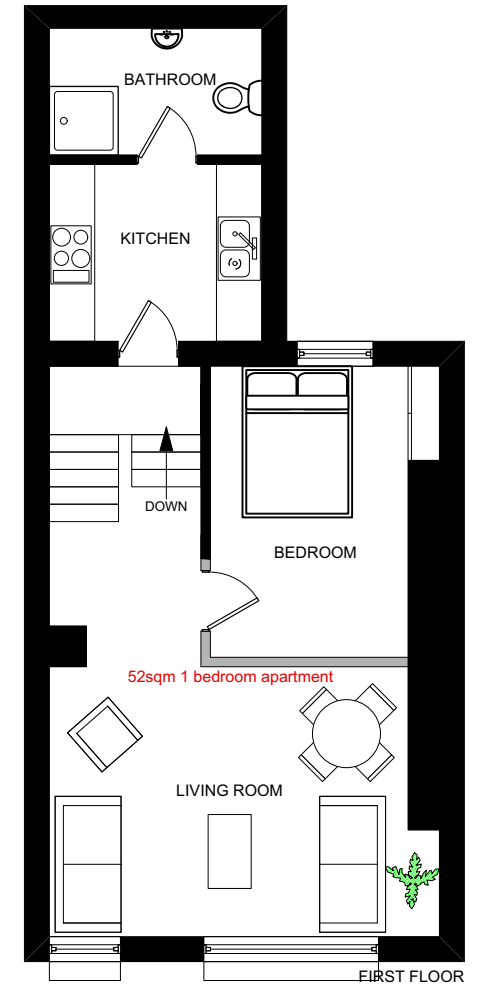

FIRST FLOOR

Skerryvore Designs Ltd
skerryvoredesigns.co.uk

Phone **01633 897922**
Mobile **07816 934352**
contact@skerryvoredesigns.co.uk

JOB
TITLE 32 Church Road
NP19 7EL

DRAWING
TITLE Planning:
Proposed plans,
and elevations

DRAWING No. SD1172-P-02

SCALE 1:100, 1:1250 @ A3

DATE Jan 2026