





EXISTING REAR ELEVATION

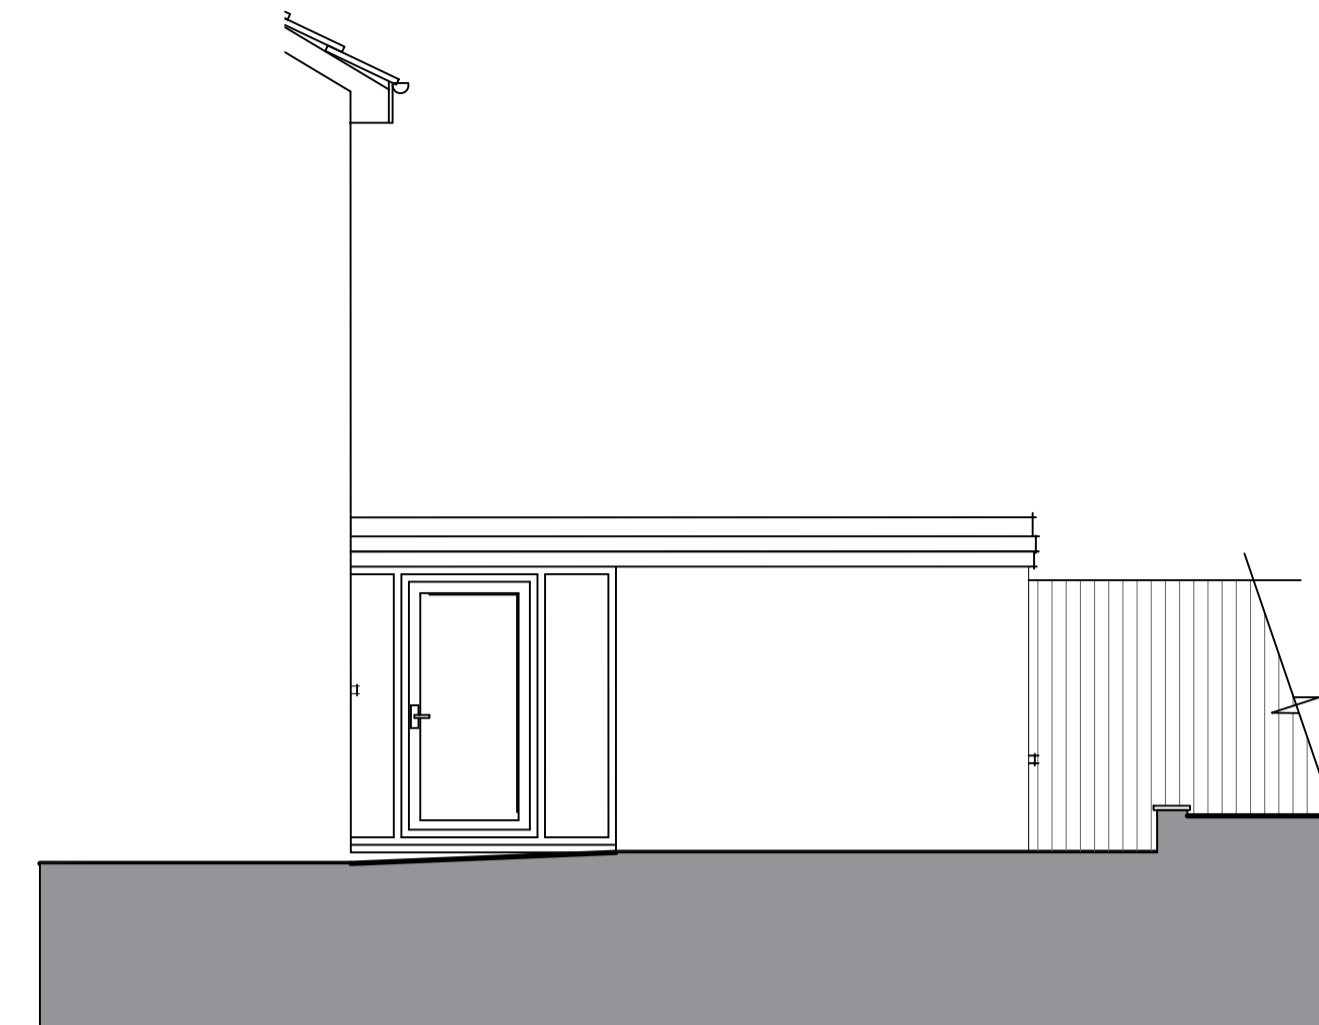


EXISTING SIDE ELEVATION A

APPROX. ADJACENT LEVEL (TO BE CHECKED ON SITE)

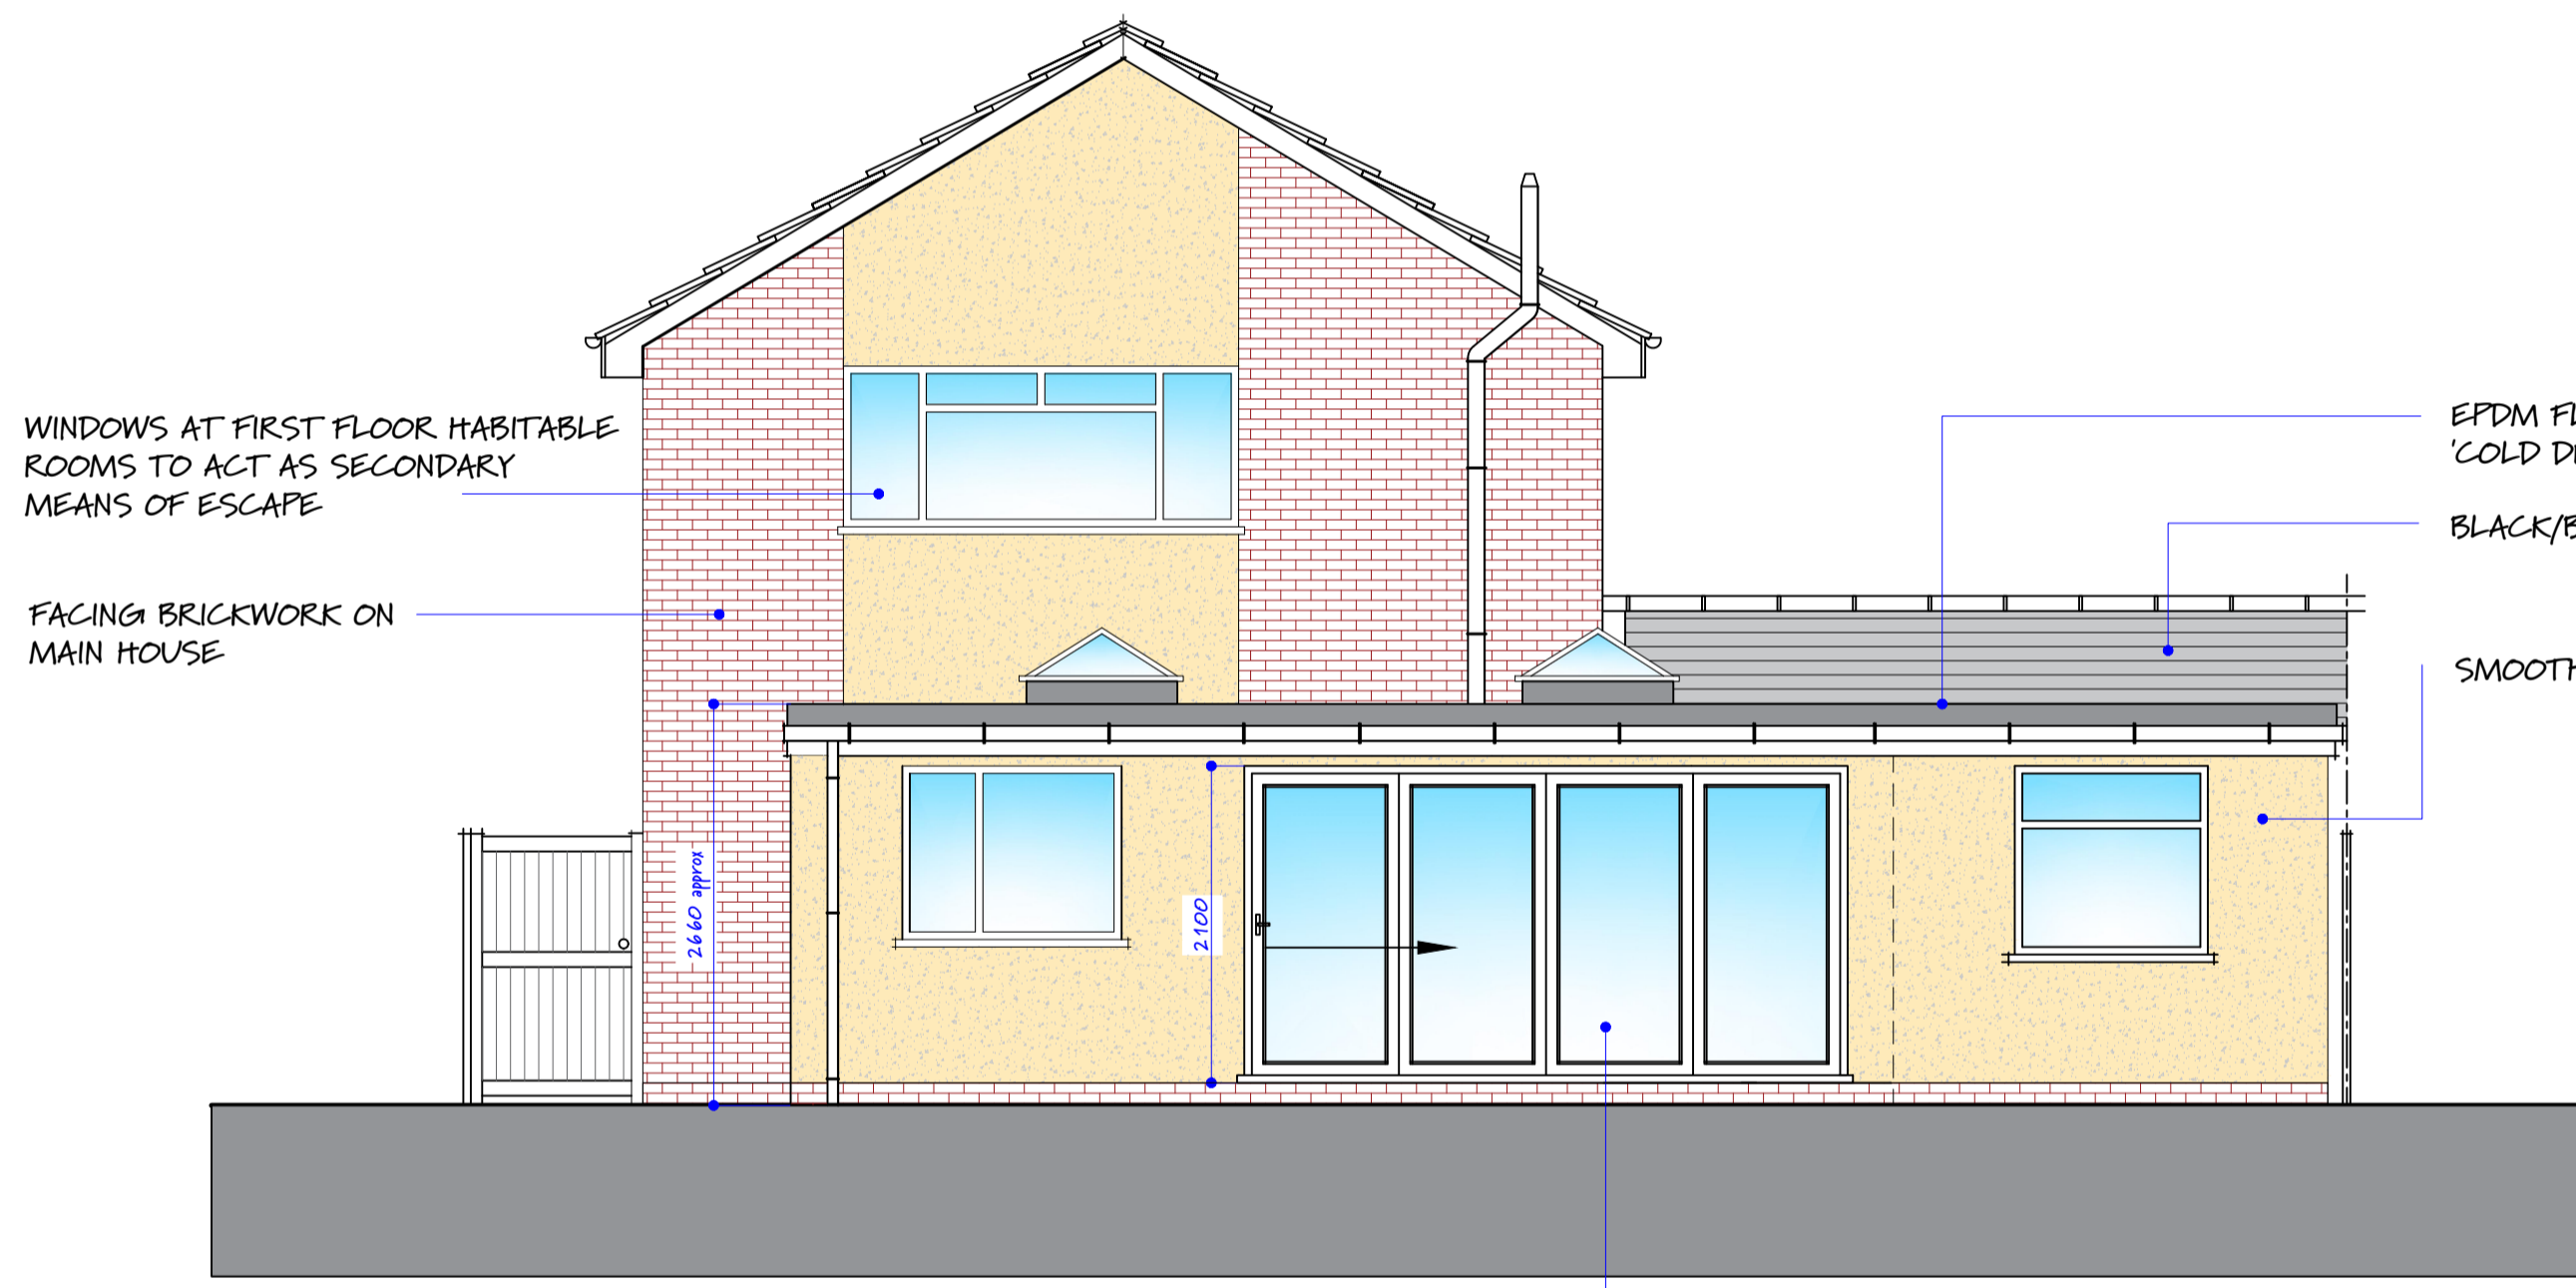

PROPOSED REAR ELEVATION

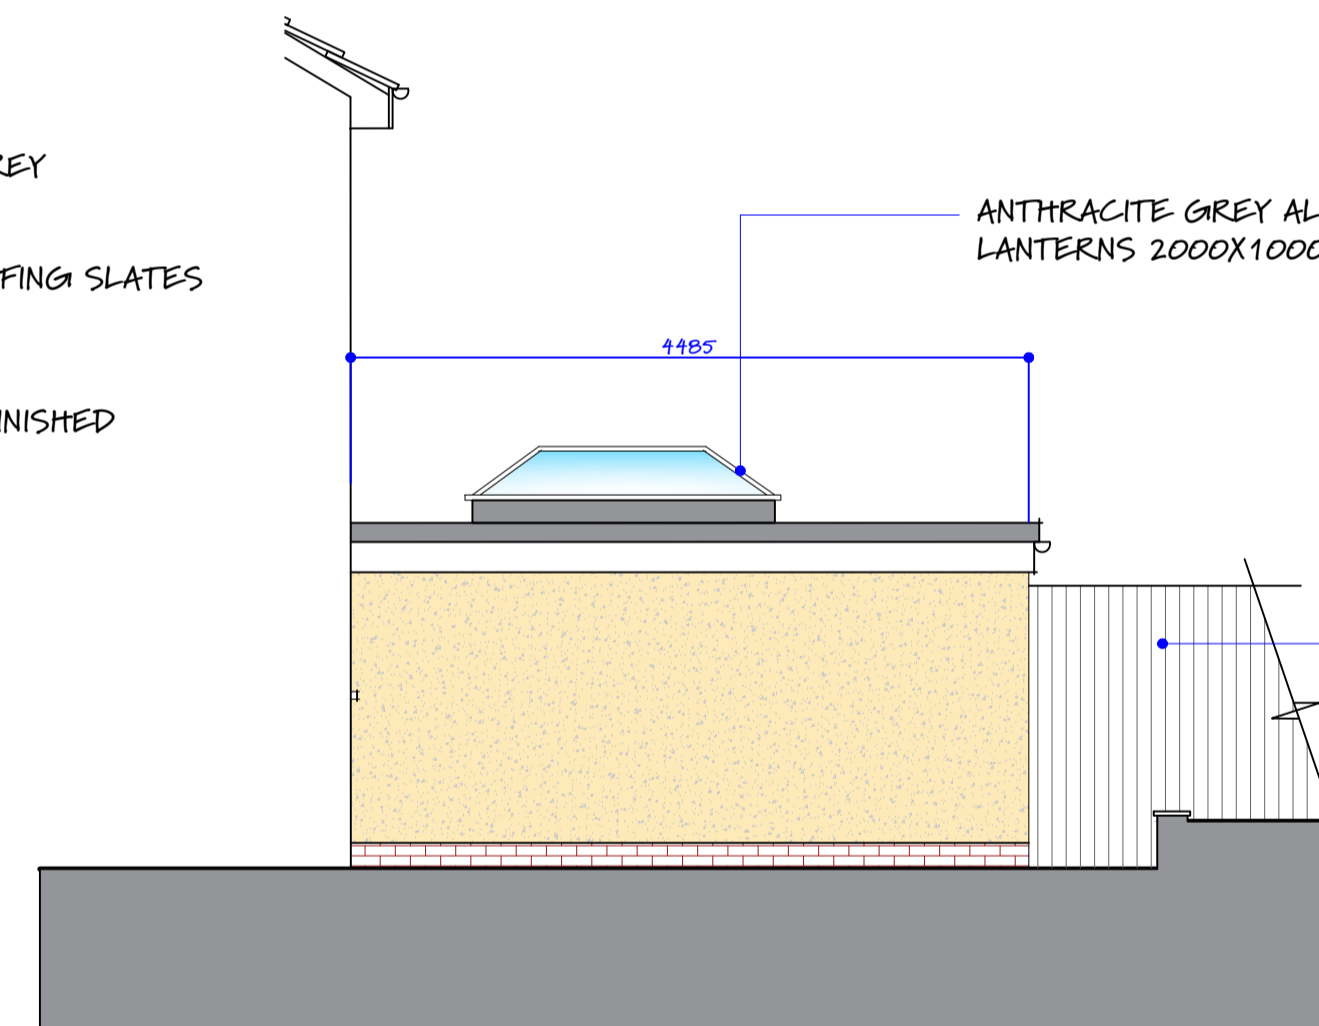

PROPOSED SIDE ELEVATION A

WINDOWS AT FIRST FLOOR HABITABLE ROOMS TO ACT AS SECONDARY MEANS OF ESCAPE

FACING BRICKWORK ON MAIN HOUSE

2460

2100

WHITE POWDER COATED ALUMINIUM BI-FOLD DOORS

EPDM FLAT ROOF FINISHED IN GREY 'COLD DECK' CONSTRUCTION

BLACK/BLUE FIBRE CEMENT ROOFING SLATES


SMOOTH RENDER PANEL PAINT FINISHED

ANTHRACITE GREY ALUMINIUM LANTERNS 2000X1000MM

EXISTING SITE ENCLOSURE TO BE MAINTAINED

ELEVATIONS

SCALE BAR 1:50

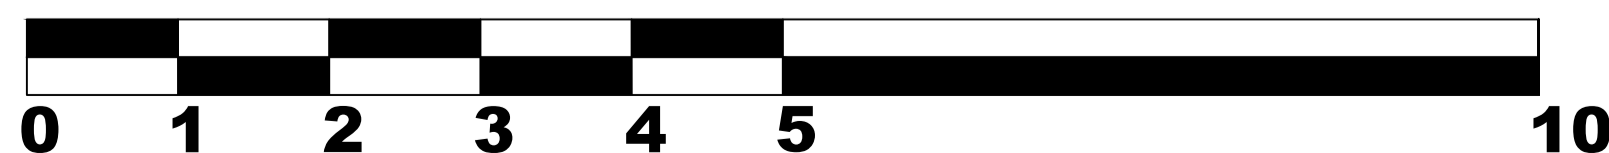

CLIENT:
MR & MRS HOWELL
PROPOSED SINGLE STOREY
EXTENSION TO REAR AND
RE-MODELLING @
22 CANBERRA CRESCENT
NEWPORT
NP20 3QQ

DESCRIPTION:
EXISTING & PROPOSED
ELEVATIONS 01

DATE: MARCH 2026
SCALE: 1:50 @ A1 1:100 @ A3
DRAWING NO: 22CANBERRA/01

Rev - Date - Description



m: 07584 163786
e: sales@zenithdesigns.co.uk