





1 Proposed Ground Floor  
1:50

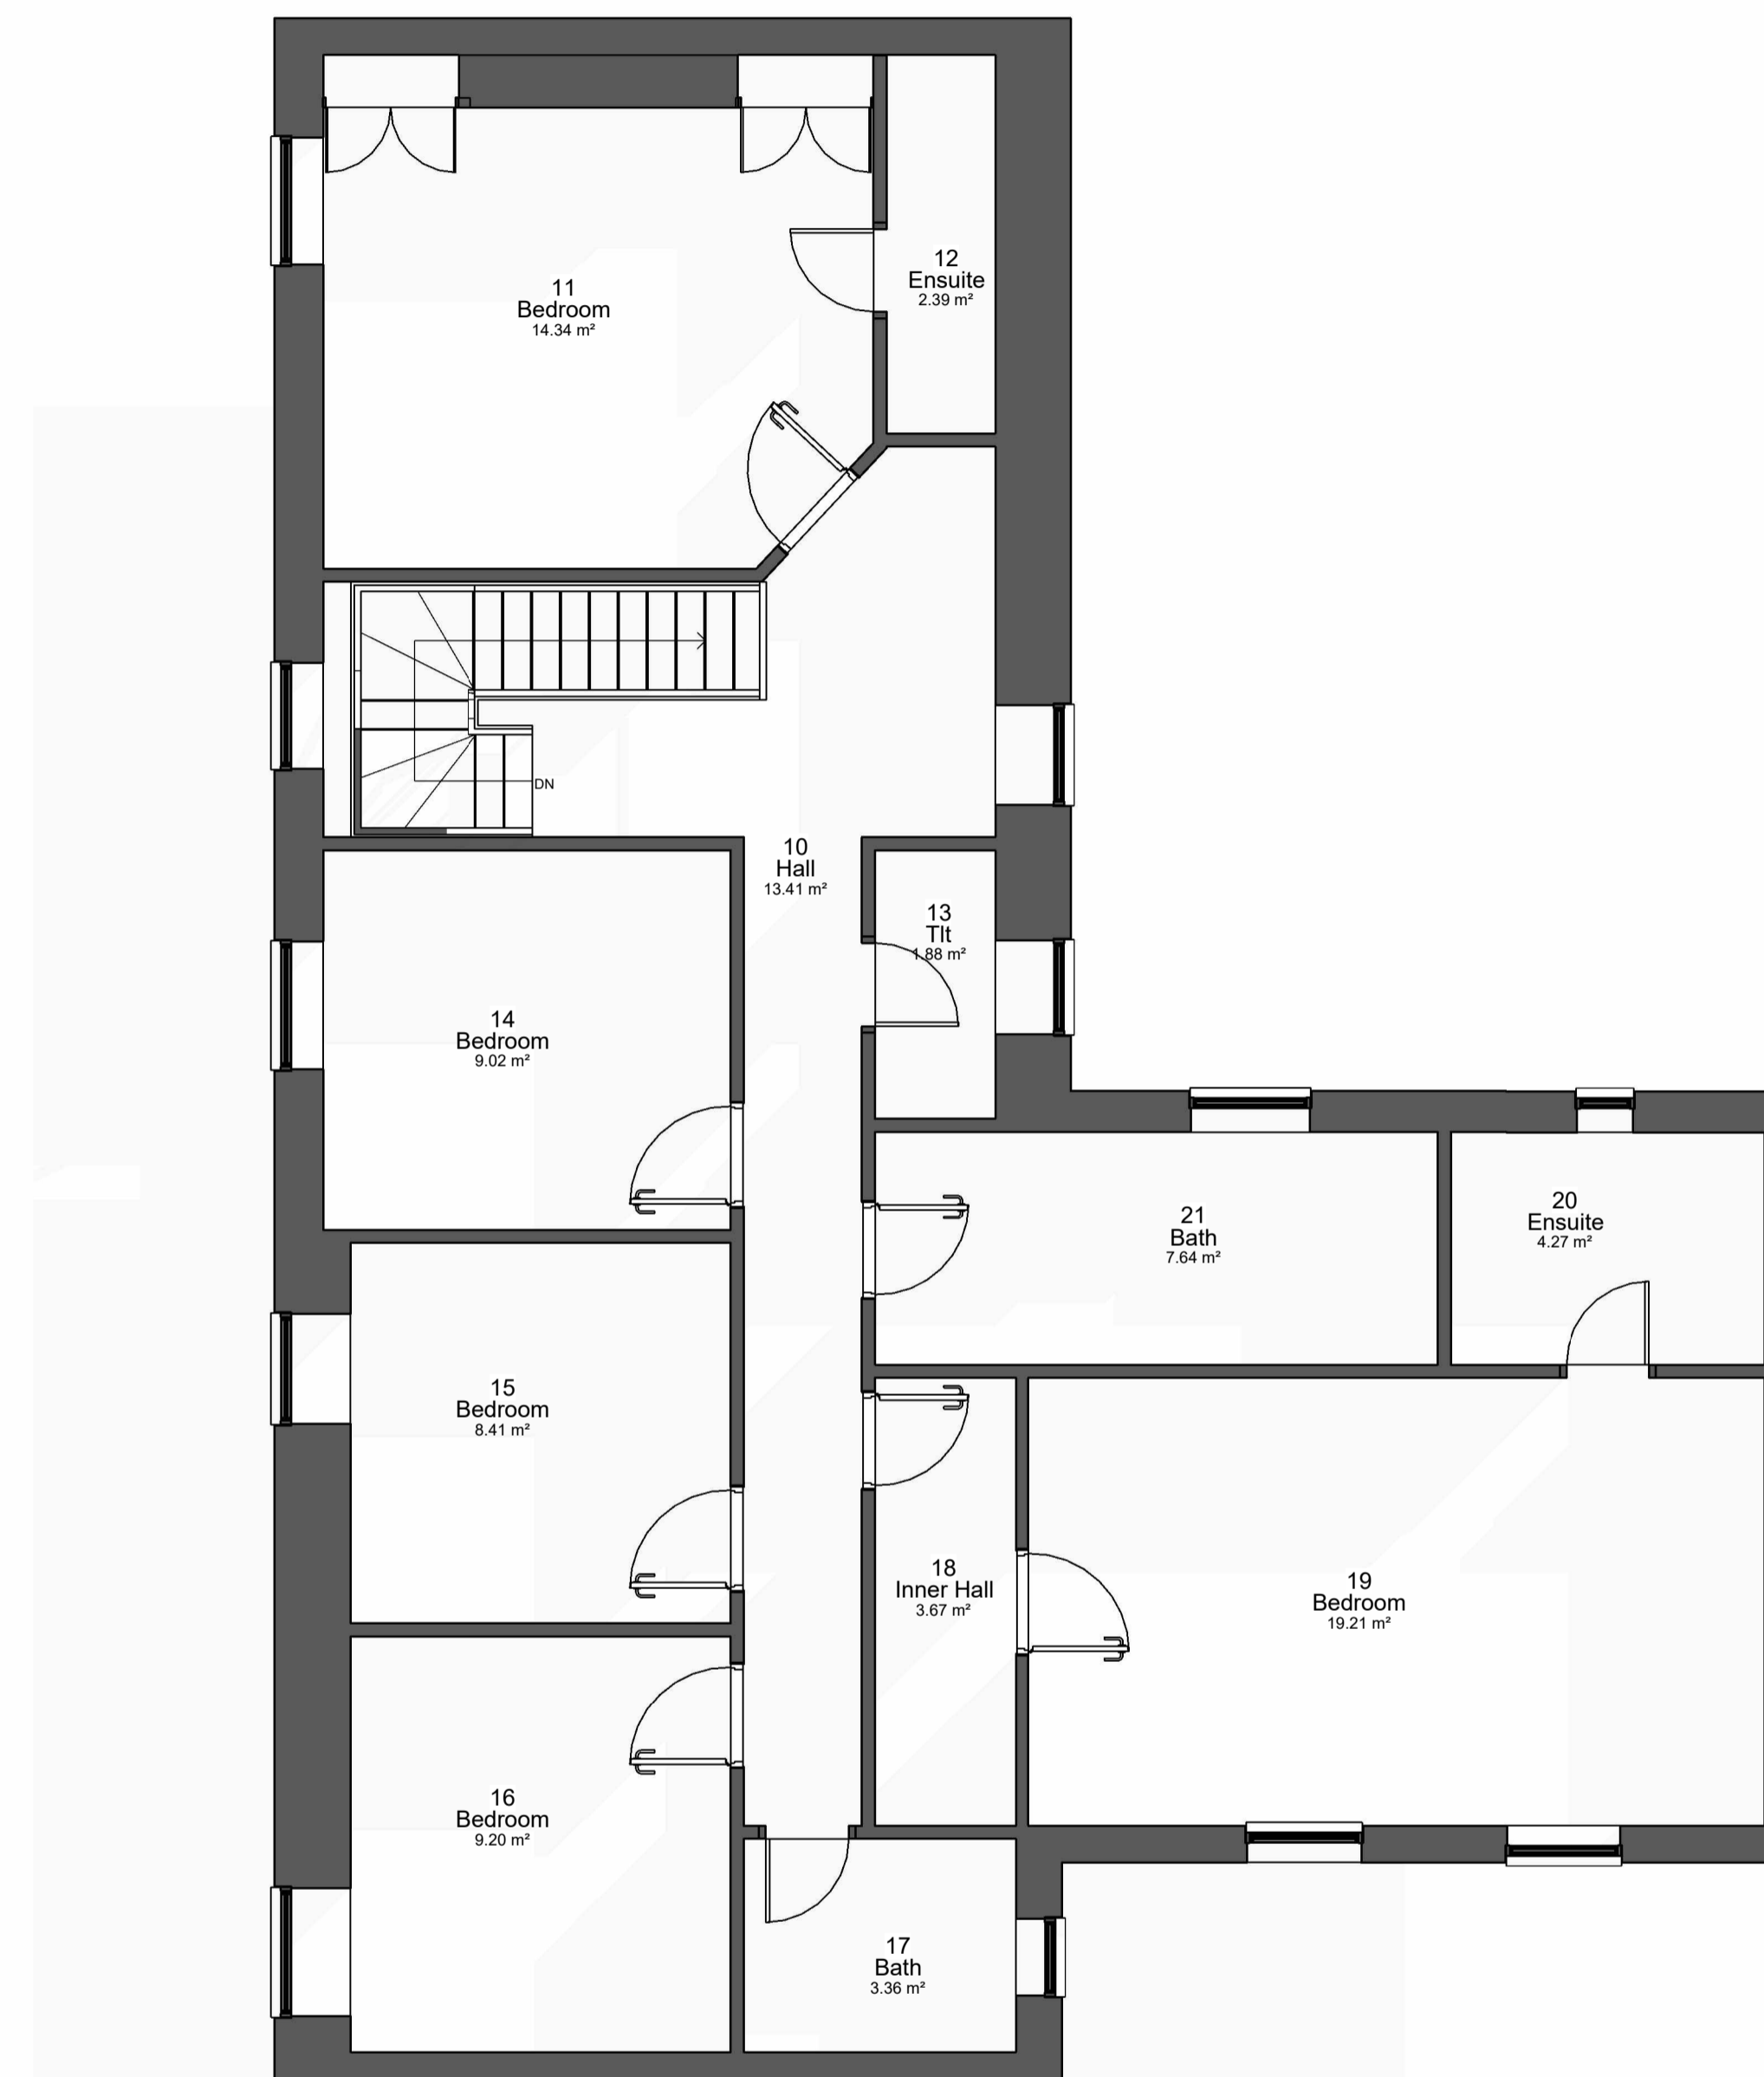

2 Proposed First Floor  
1:50



CODE	SUITABILITY DESCRIPTION	
STATUS	PURPOSE OF ISSUE Planning Permission	
 Tel:07506795182 Info:info@iamarchitecture.co.uk		
PROJECT		
<b>Retrospective Change of Use: C3 Dwelling to 5-Bed HMO</b>		
TITLE		
<b>Proposed Floor Plans</b>		
CLIENT		
<b>3 Baldwin Street</b>		
DRAWN BY	CHECKED BY	DATE
MF	MF	02/10/26
SCALE (@ A1)	SCALE (@ A3)	PROJECT NUMBER
1:50	1:100	100103
DRAWING NUMBER	REV	
BS 02		