




EXISTING GROUND FLOOR PLAN

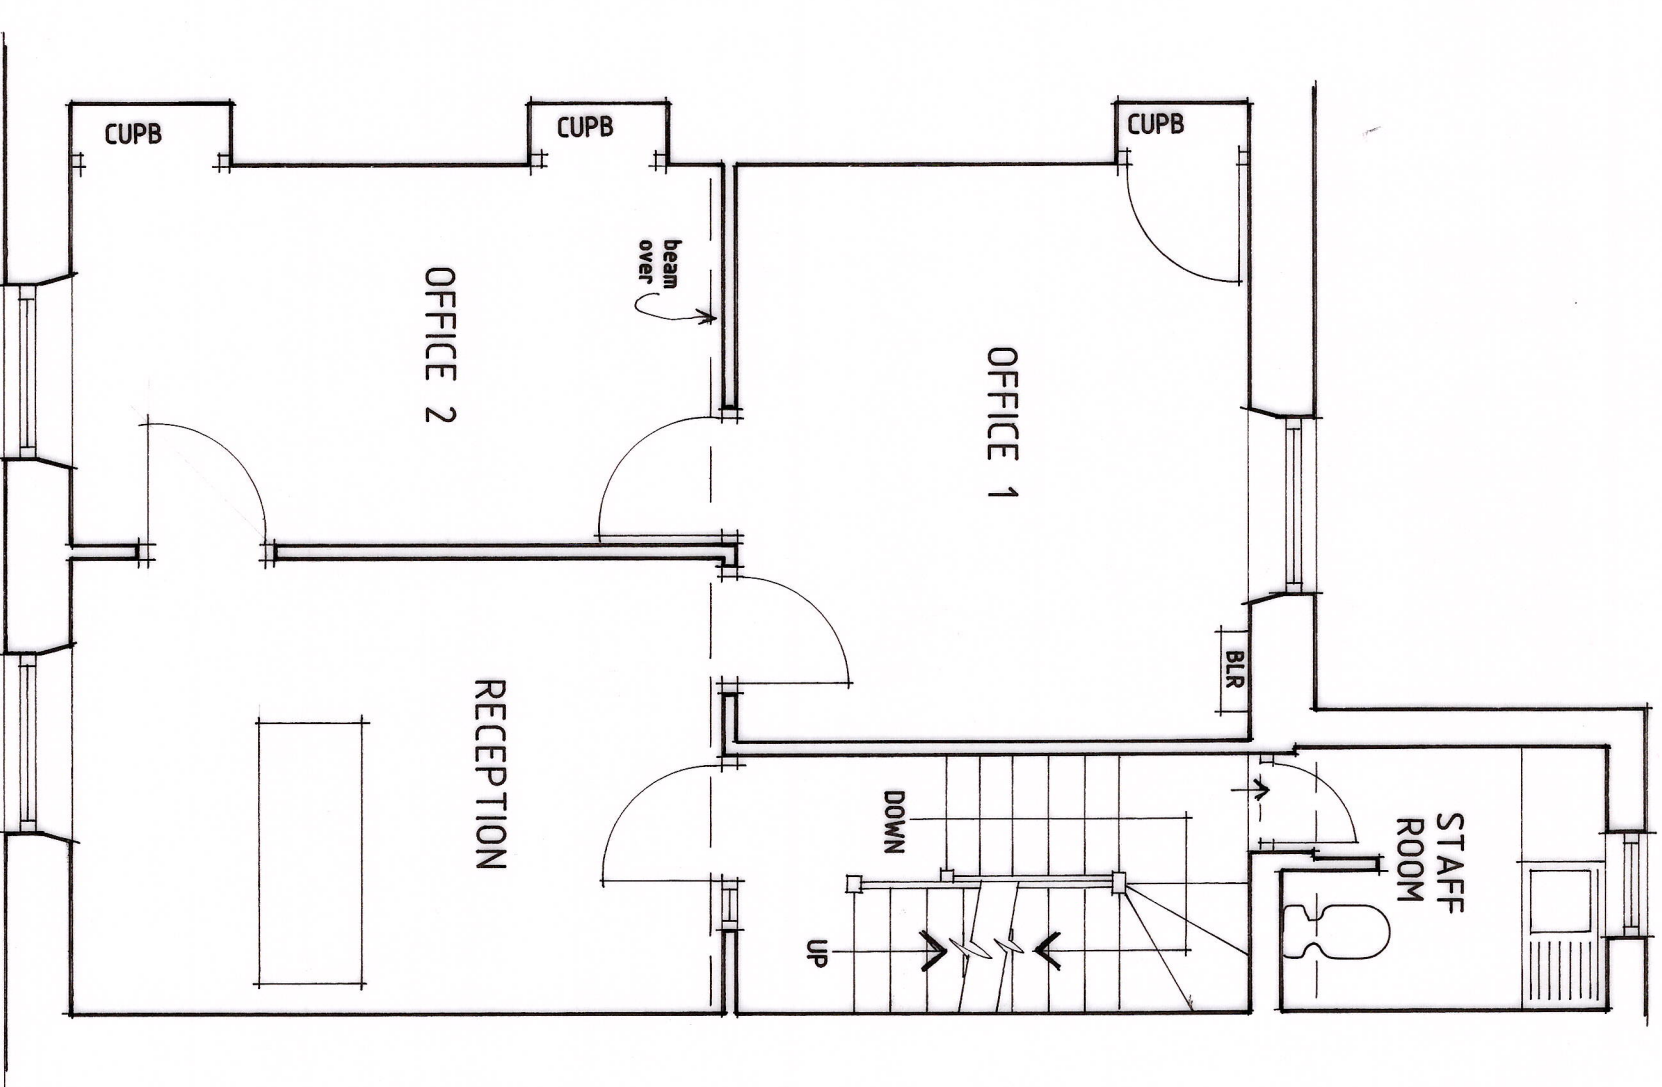

EXISTING FIRST FLOOR PLAN

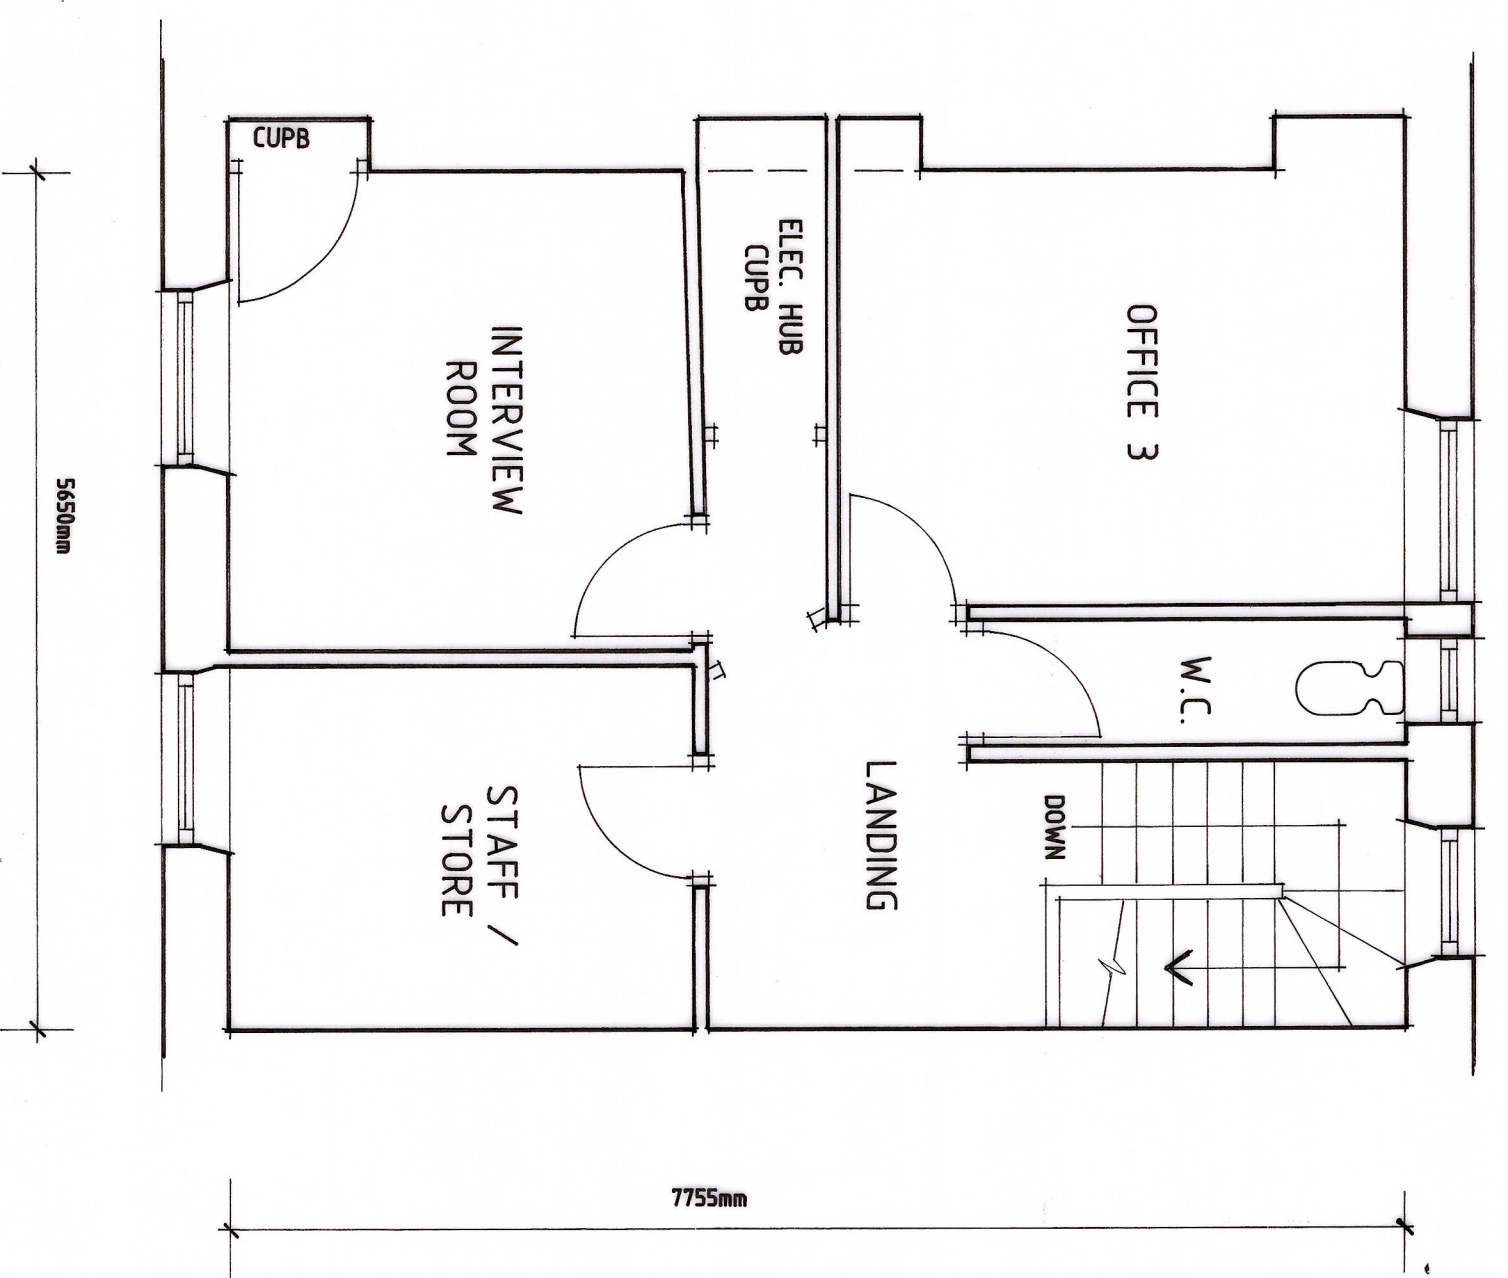

EXISTING SECOND FLOOR PLAN

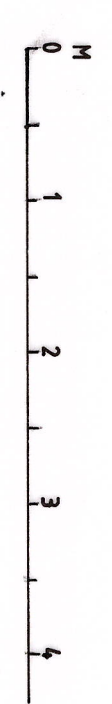

**Revisions**

Ref	Date	Description

K.W. DORRINGTON  
 ARCHITECTURAL ASSOCIATES  
 Tel:(01633) 857566

PROPOSED CHANGE OF USE OF UPPER FLOORS TO RESIDENTIAL AT - 70, BRIDGE STREET, NEWPORT, SOUTH WALES. NP20 4AQ.

EXISTING

date: DECEMBER 2025

scale: 1:50 - 20M-IM AT A1

drawing number: KD2050/1