


PROPOSED GROUND FLOOR PLAN

PROPOSED FIRST FLOOR PLAN  
SCALE - 1:50

PROPOSED SECOND FLOOR PLAN

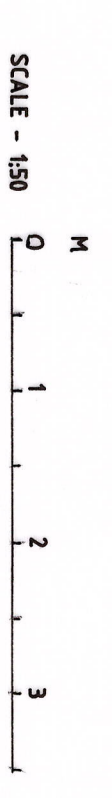

Revisions	
Ref	Description

K.W. DORRINGTON  
ARCHITECTURAL ASSOCIATES  
Tel: (01633) 857566

PROPOSED CHANGE OF USE OF UPPER FLOORS TO RESIDENTIAL AT -  
70, BRIDGE STREET, NEWPORT,  
SOUTH WALES. NP20 4AQ.

PROPOSED

date: DECEMBER 2025

scale: 1:50 - 20M-TM AT A1

drawing number:  
KD2050/2