
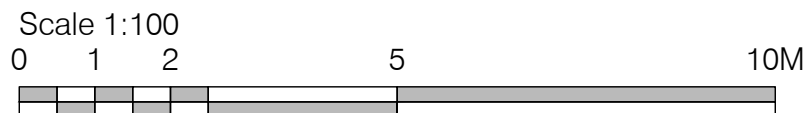
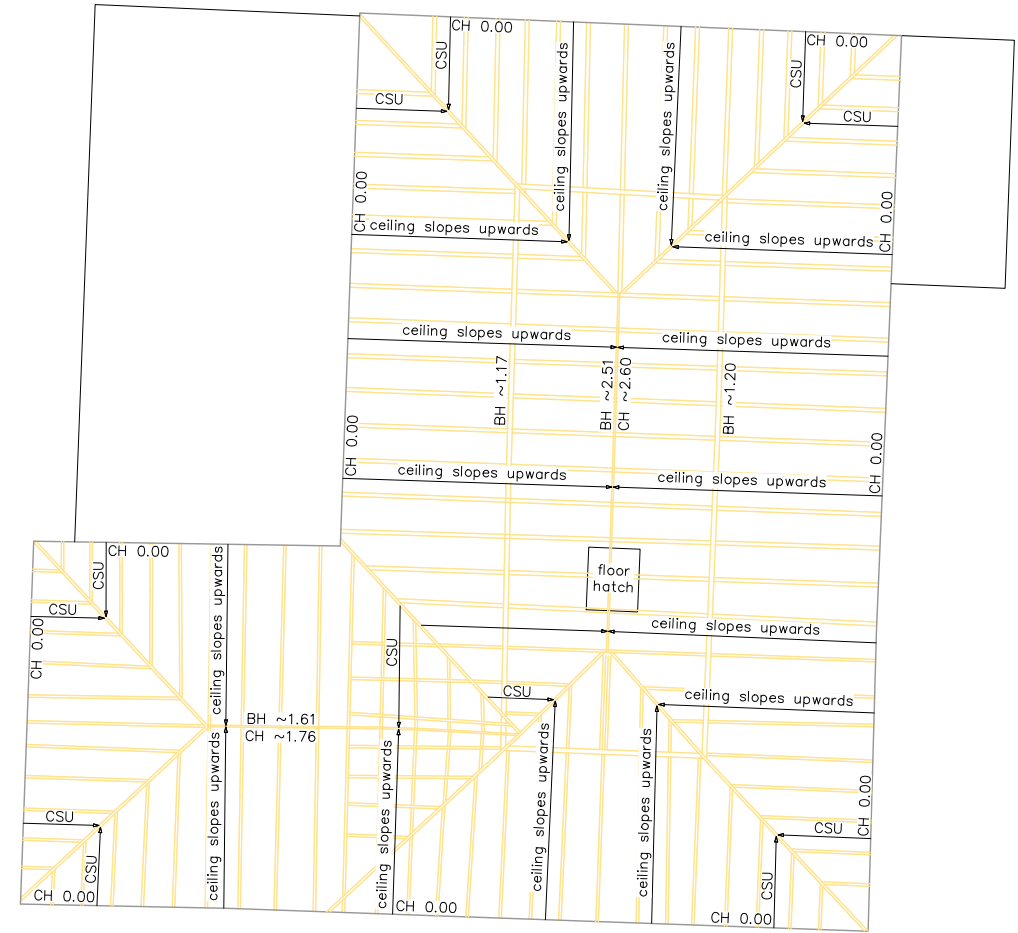


EXISTING FLOOR PLAN

EXISTING ROOF PLAN

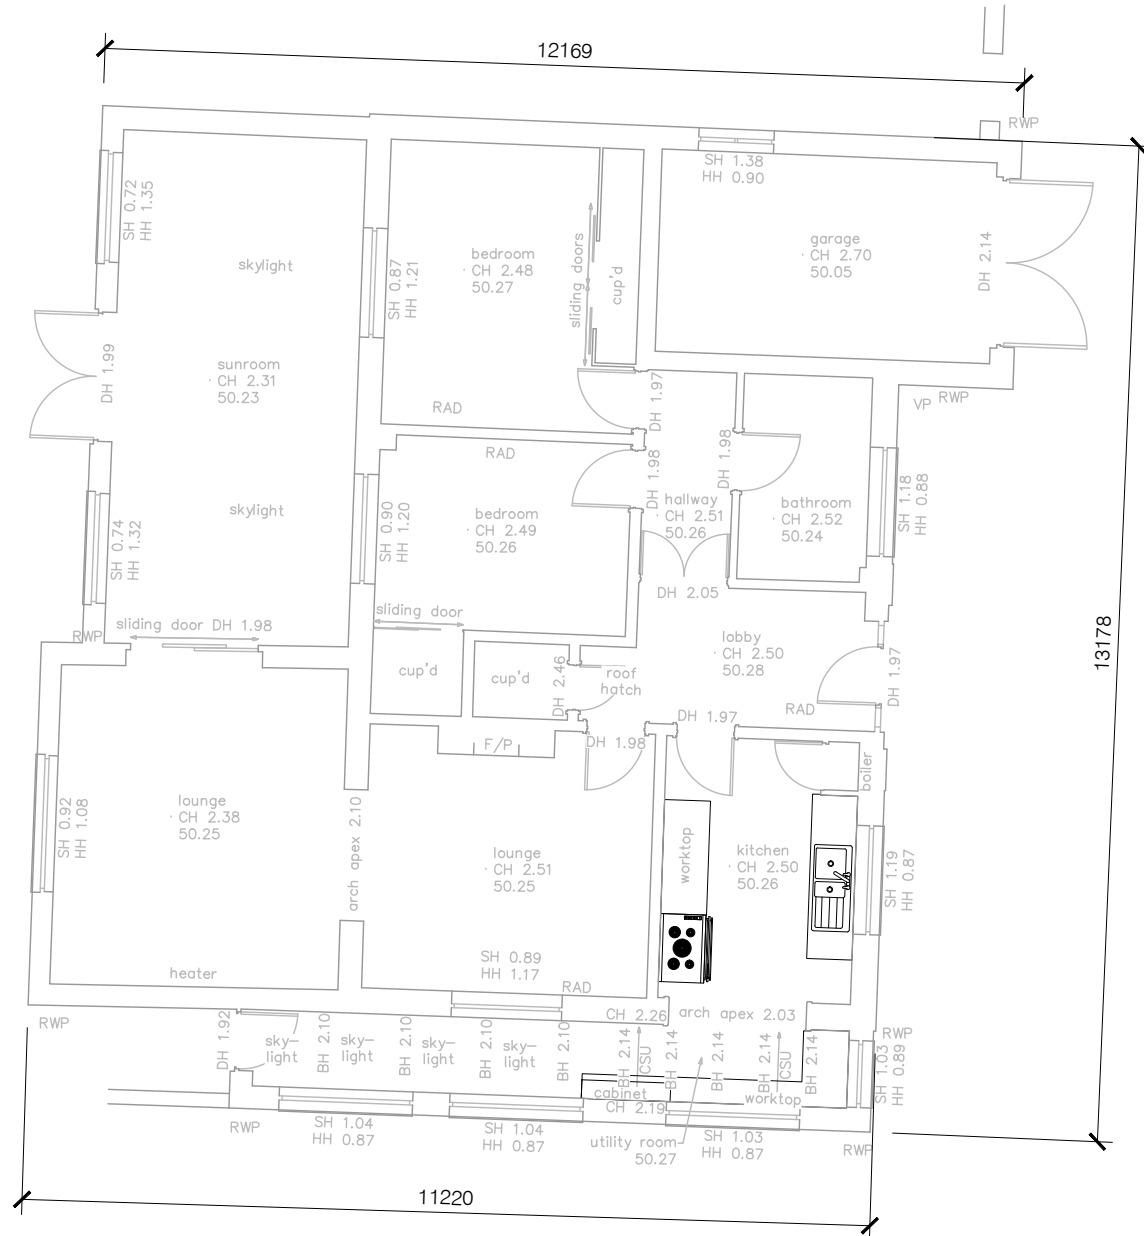

Revision	Date	Description
Rev A	15.07.25	Overall dimensions added to existing footprint

Drawn
DPH

Client MR & MRS AKERMAN			
Project 11 PENTRE TAI ROAD, RHIWDERIN, NEWPORT, NP10 8RL			
Drawing EXISTING FLOOR AND ROOF PLAN			
Scale 1:200 @ A3	Date 21.05.2025	Drawn DPH	Checked
Job No. 143	Dwg No. PL 02	Revision A	Status PLANNING



This drawing is covered by copyright which remains with DPH Architect, and must not be reproduced in any form without their express permission. This drawing should not be scaled for construction purposes, use figured dimensions only.