


Responsibility is not accepted for errors made by others in scaling from this drawing. All construction information should be taken from figured dimensions only.

0mm 50mm

**A3** Original Sheet Size

**FINISHES KEY:**

- A : SLATE GREY ROOFING & RIDGE TILES
- B : ANTHRACITE GREY UPVC DOUBLE GLAZED WINDOWS & DOORS
- C : BLACK UPVC RAINWATER GOODS ON BLACK FASCIA
- D : OFF WHITE SMOOTH FACED RENDERED WALLS
- E : ANTHRACITE GREY CLADDING TILES

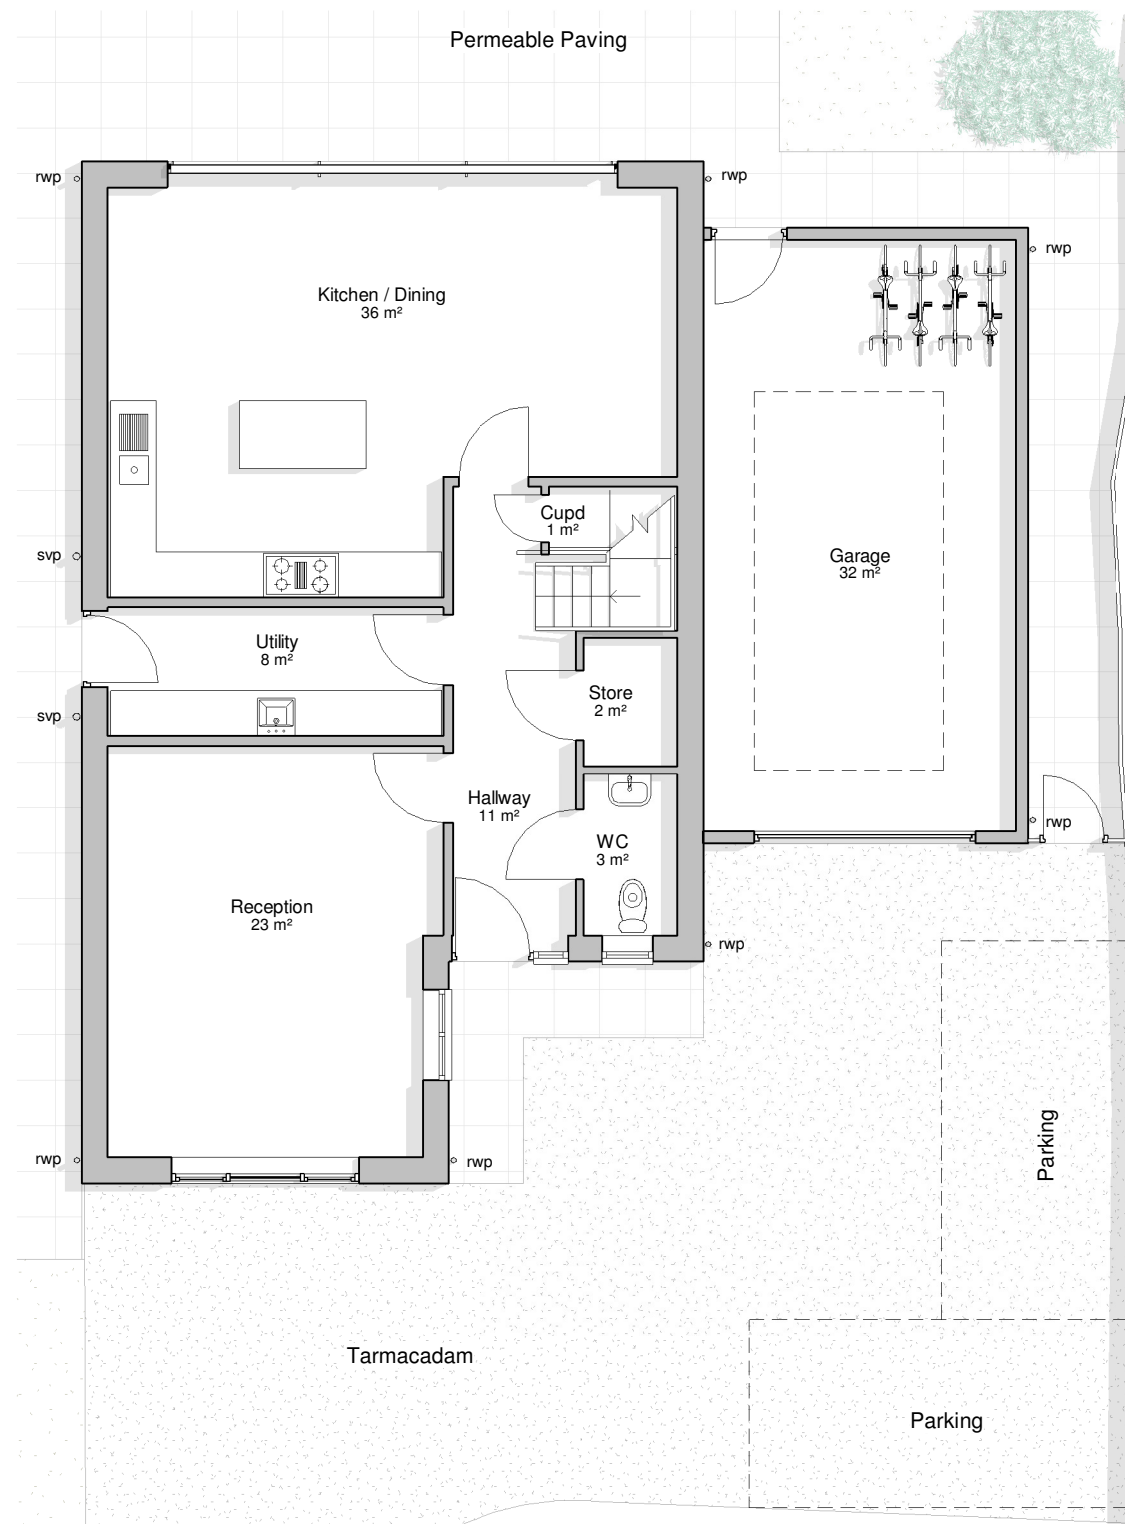

**Ground Floor Plan**  
1 : 100

**Planning Issue**

date	rev	name	chk	note
------	-----	------	-----	------



Architectural Design - Feasibility - Planning - Building Control - Construction Details - Sustainable Design  
Systems House 89 Heol Don Cardiff CF14 2AT  
T 02920316857 M 07785582007 info@dlparchitecture.co.uk

PROJECT  
Proposed conversion of existing garage and erection of attached garage

St Mellons Road, Marshfield, Cardiff CF3 2TX

DRAWING TITLE  
Ground Floor Plan as Proposed

SCALE	DATE	DRAWN BY	CHECKED BY
1 : 100	08/09/25	PL	GH

DRAWING NUMBER	REVISION
P816 L_200	