

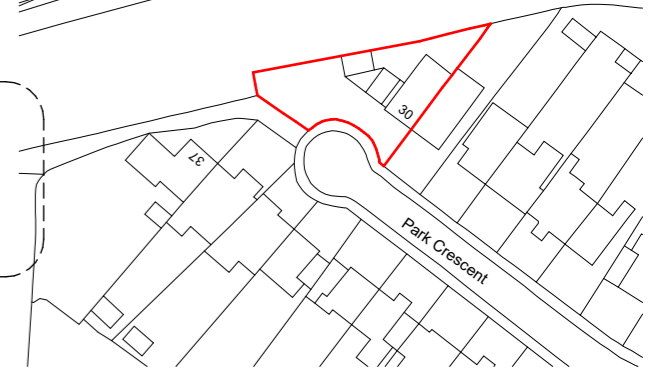


Responsibility is not accepted for errors made by others in scaling from this drawing.
All construction information should be taken from figured dimensions only.


0mm 50mm

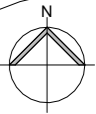


Ordnance Survey, (c) Crown Copyright 2026. All rights reserved. Licence number 100022432
Site Location Plan
1 : 1250

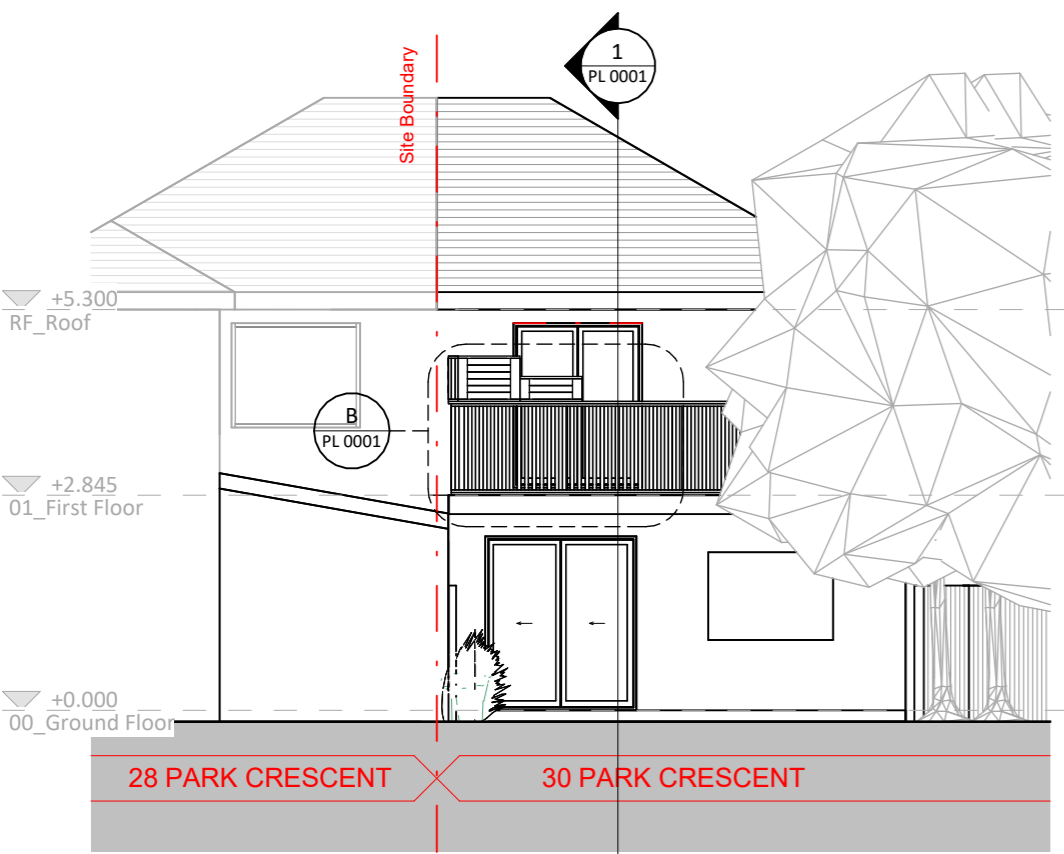


Rear Elevation
1 : 100

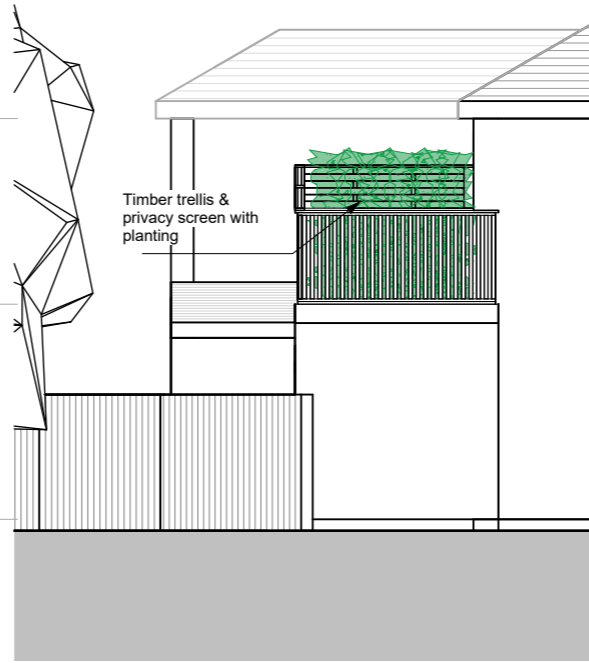


Side Elevation
1 : 100

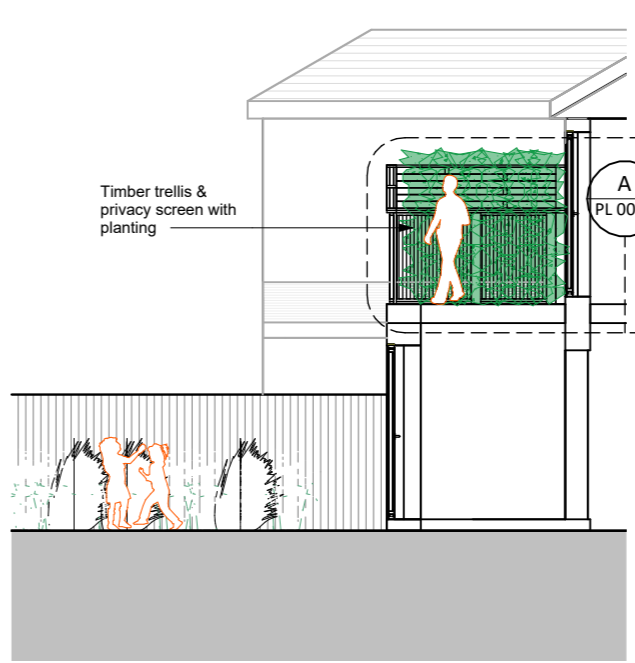


Section 1
1 : 100

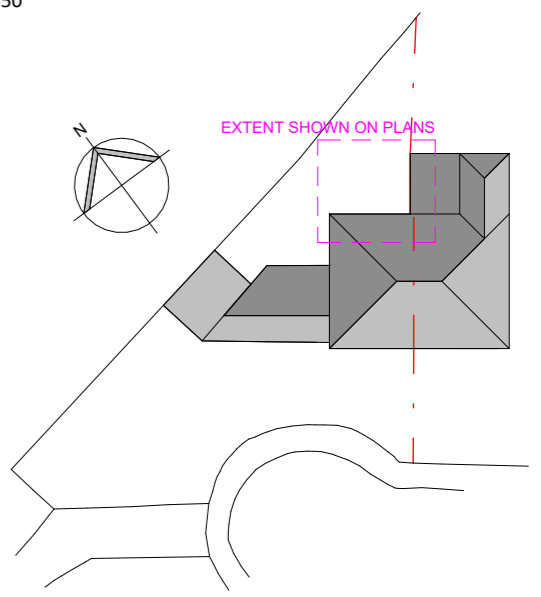


Block Plan
1 : 500

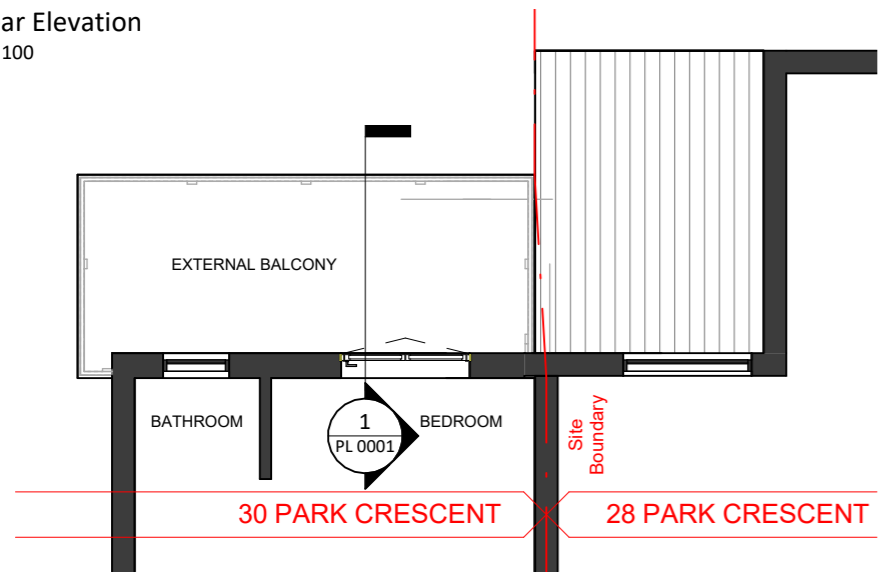

First Floor Plan (REAR PART OF ONLY)
1 : 100

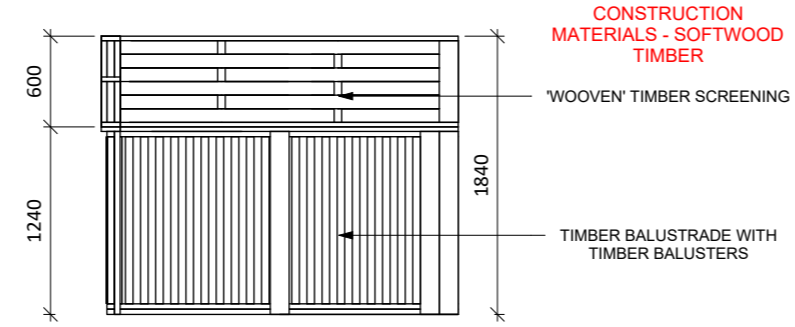

Privacy Screening Detail A
1 : 50

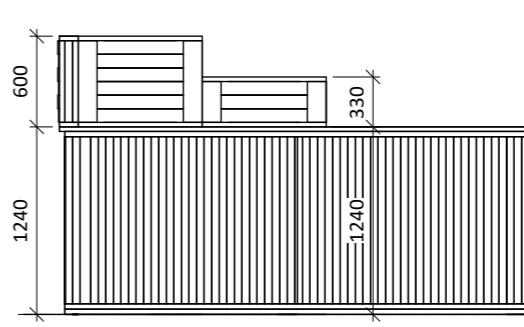

Privacy Screening Detail B
1 : 50

REV.	DATE	DESCRIPTION	BY

CLIENT
Ms J Hanley

DRAWN
AJ/ GA


CHECKED
AJ




PROJECT
Rear Balcony
30 Park Crescent, Newport, NP20 3AQ

DRAWING TITLE
Proposed Drawings

DRAWING STATUS PL : PLANNING	SCALE As indicated @ A3
DRAWING NUMBER PL 0001	REVISION

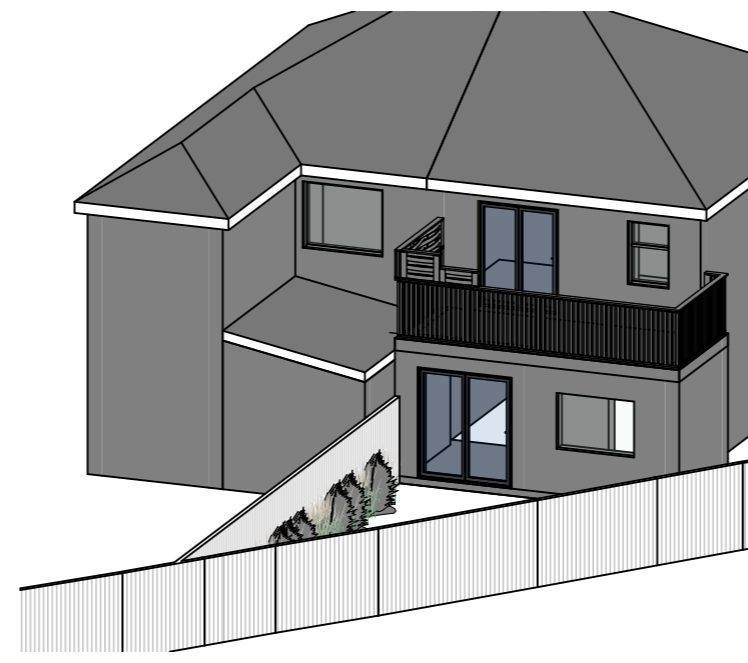

3D View of Rear

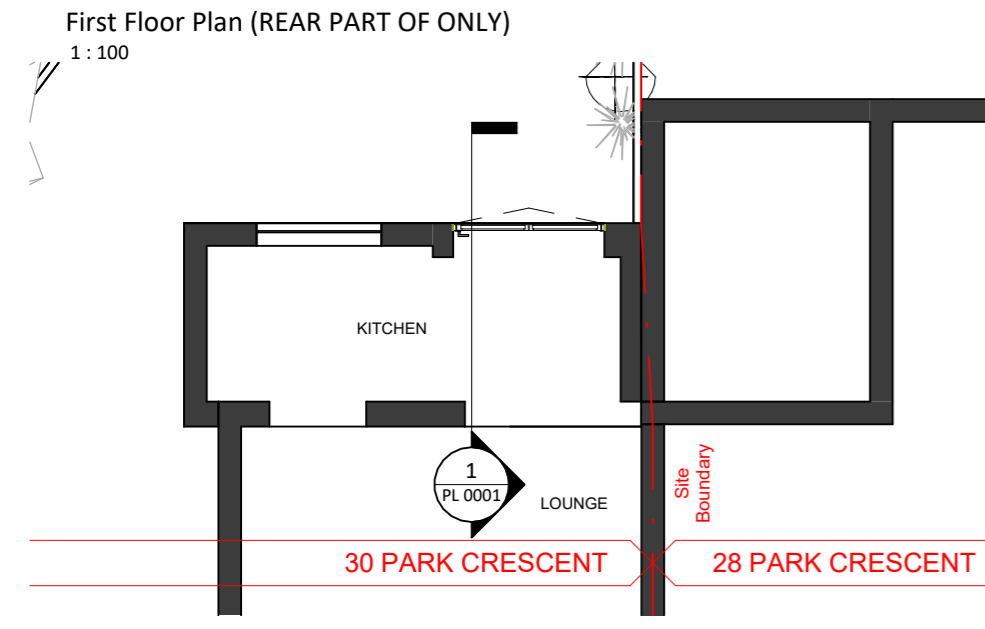

Ground Floor Plan (REAR PART OF ONLY)
1 : 100