


notes.


- 1. This drawing is for the purpose of planning permission only unless noted otherwise
- 2. This drawing could be subject to amendments until the relevant permissions have been granted. Please ask if unsure before commencing works on site.
- 3. Dimensions are shown in millimeters
- 4. This drawing is copyright. All rights reserved.
- 5. Scale this drawing only for planning permission purposes. Dimensions to be checked on site.

scale bar 1:100

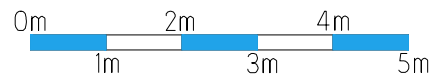


ECOLOGY


MATERIALS

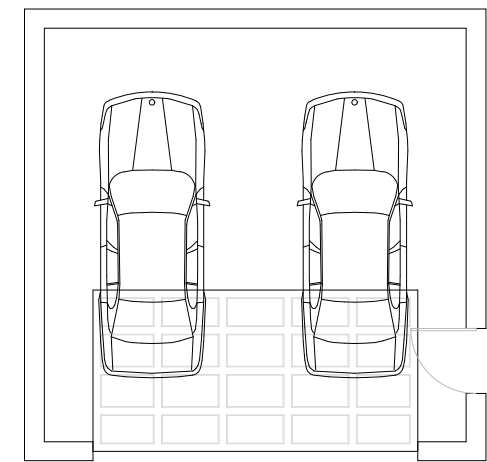


Floor Layout

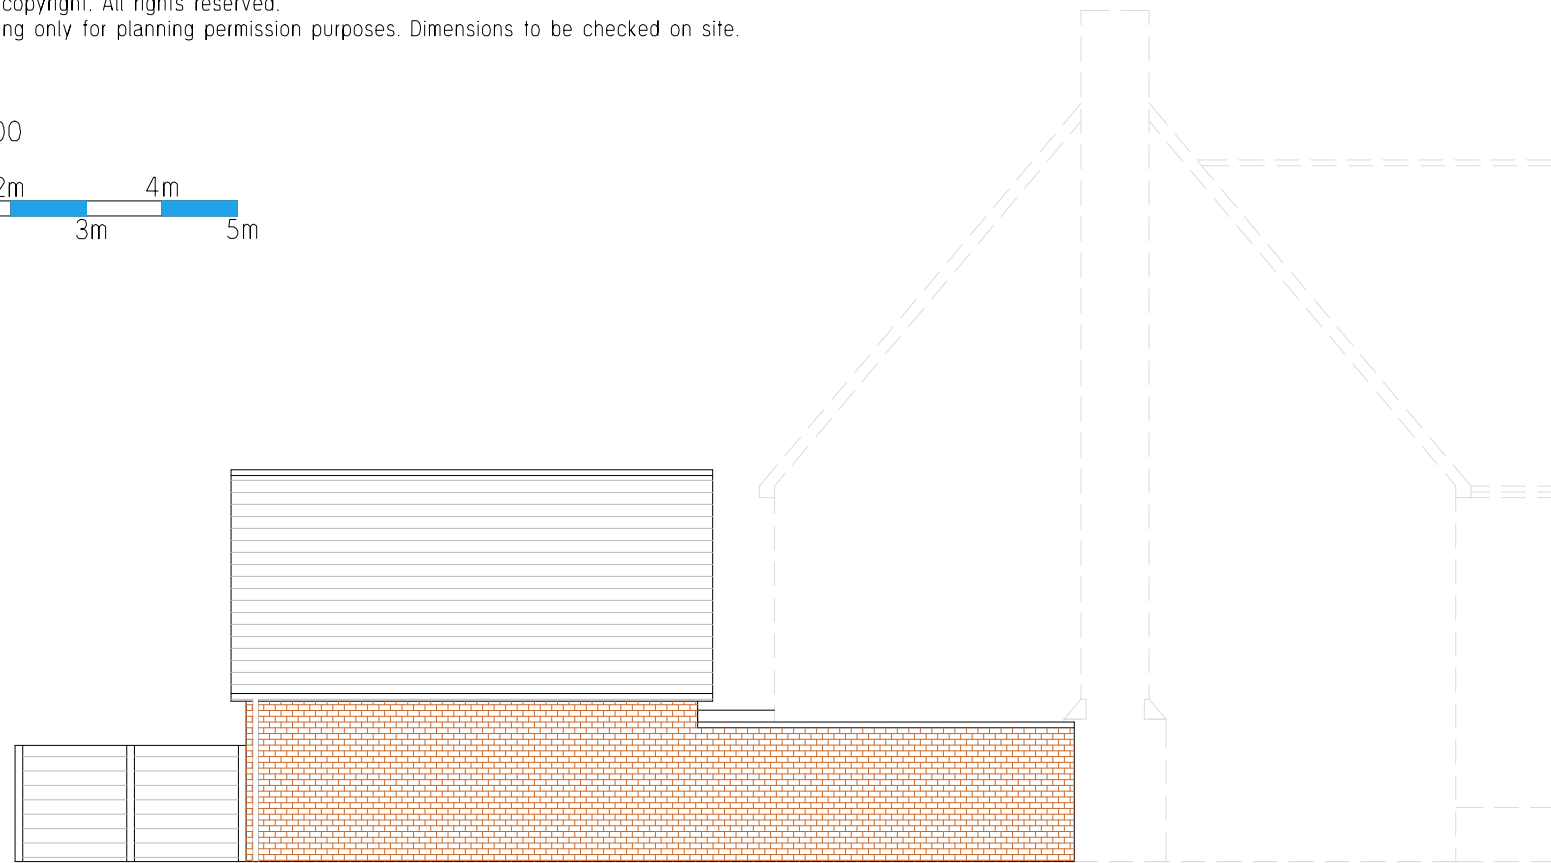


Side NORTH – EAST Elevation

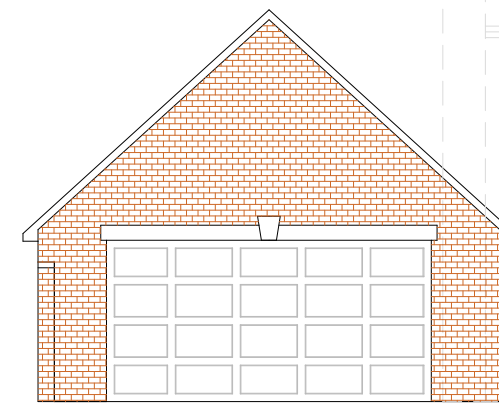

Front NORTH – WEST Elevation

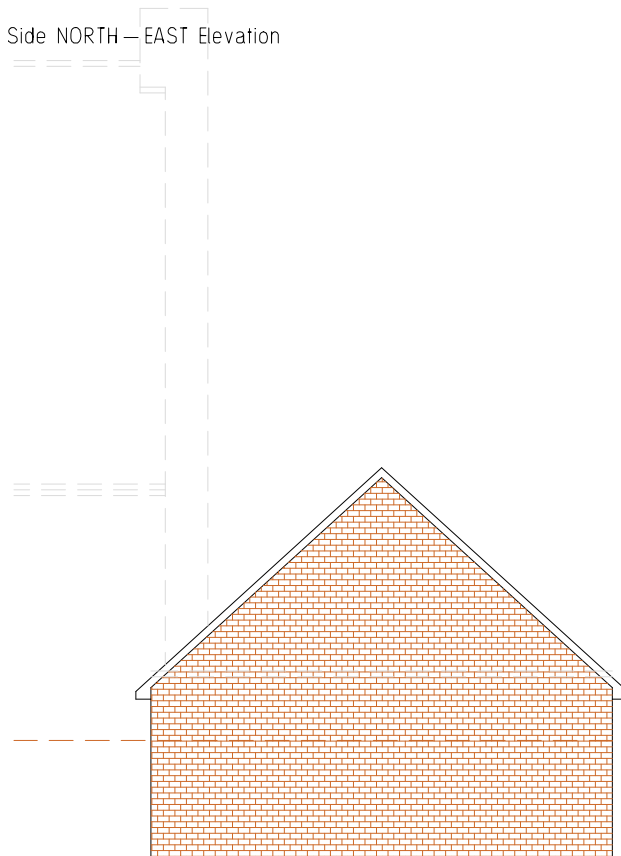

Rear SOUTH – EAST Elevation

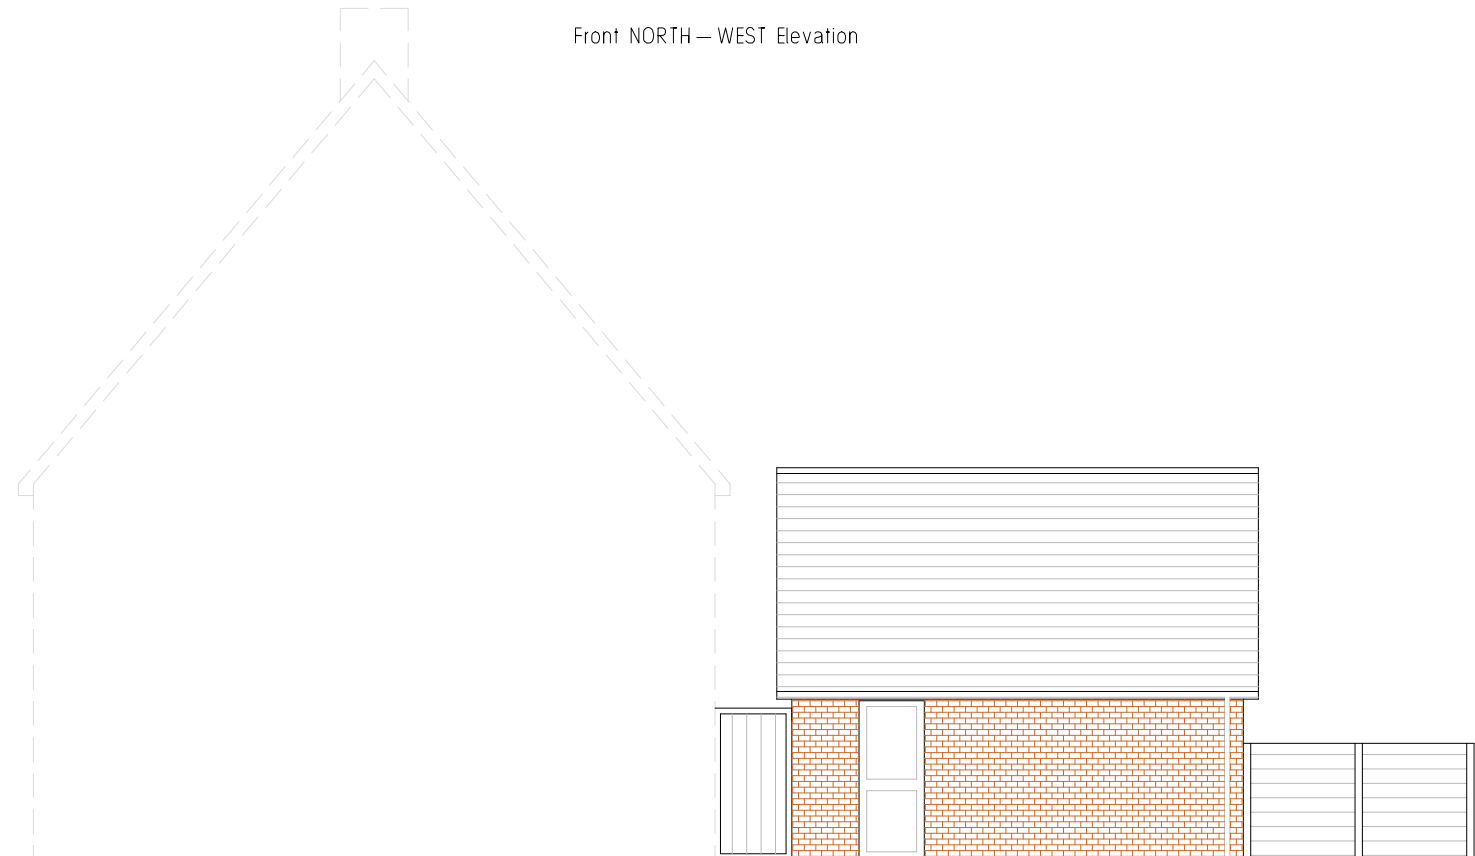

Side SOUTH – WEST Elevation



email:
web:

info@mbdesignas.com
www.mbdesignas.com

EXISTING ELEVATIONS

DRAWING NO. PP/002	REVISION. 0	CLIENT: Mike Ross	SITE ADDRESS: 3 Castleton Gardens Castleton CF3 2WD	PROJECT DESCRIPTION: Convert garage loft to annexe	SCALE: 1:100	A3	DATE: January 2025
-----------------------	----------------	----------------------	--	---	-----------------	----	-----------------------