

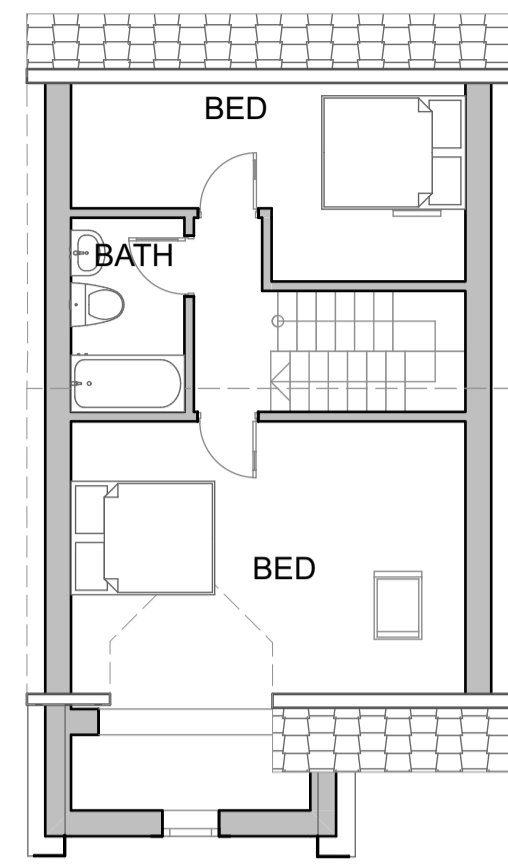
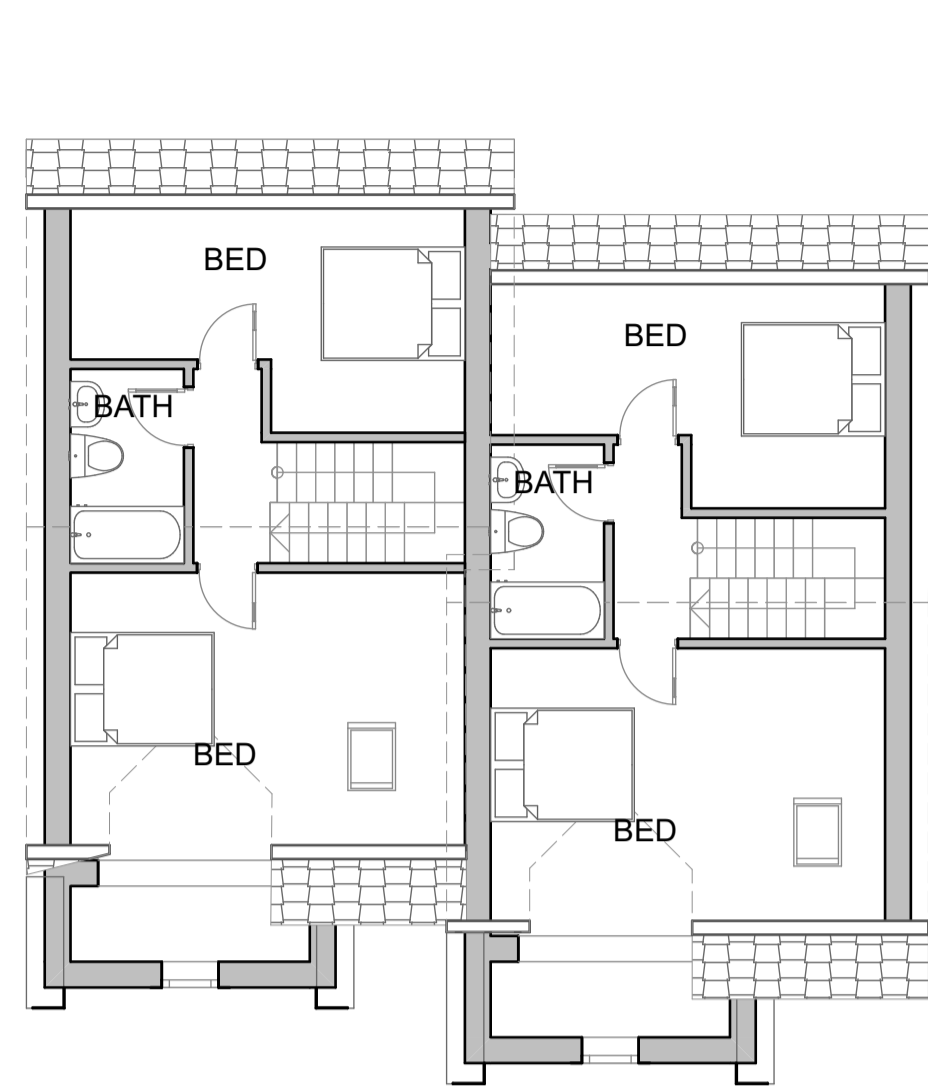



FINISHES
ROOF - RED/BROWN INTERLOCKING TILE
FASCIAS AND BARGEBOARDS - BLACK PVCU
WALLS - ANTIQUE RED/BLUE FACING BRICK
WITH STRAW COLOURED CONTRASTING FEATUES
WINDOWS AND DOORS - WOOD GRAIN PVCU
ENTRANCE PORCH - RECONSTITUTED BATH STONE
PANELS AND MOULDINGS
VEHICLE PARKING - GRASSCRETE
FOOTPATHS - ROLLED STONEDUST WITH SLATE EDGINGS
FENCING - MEDIUM OAK STAINED WOOD AND BLACK WROUGHT IRON

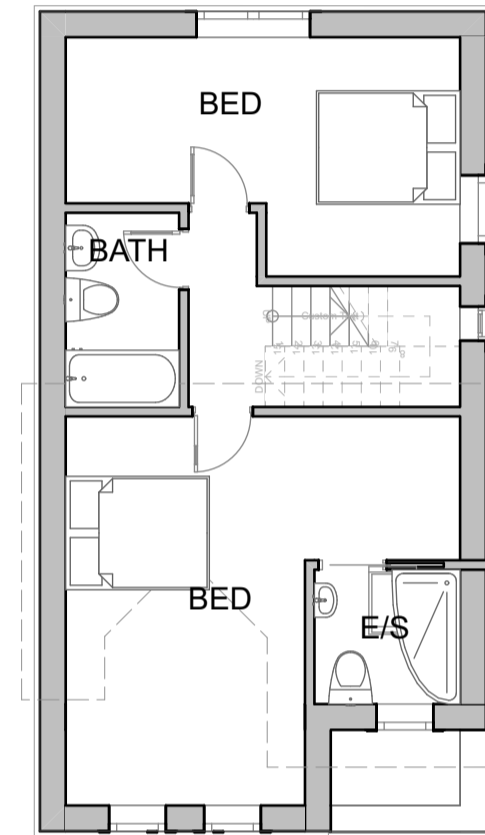

SECOND FLOOR

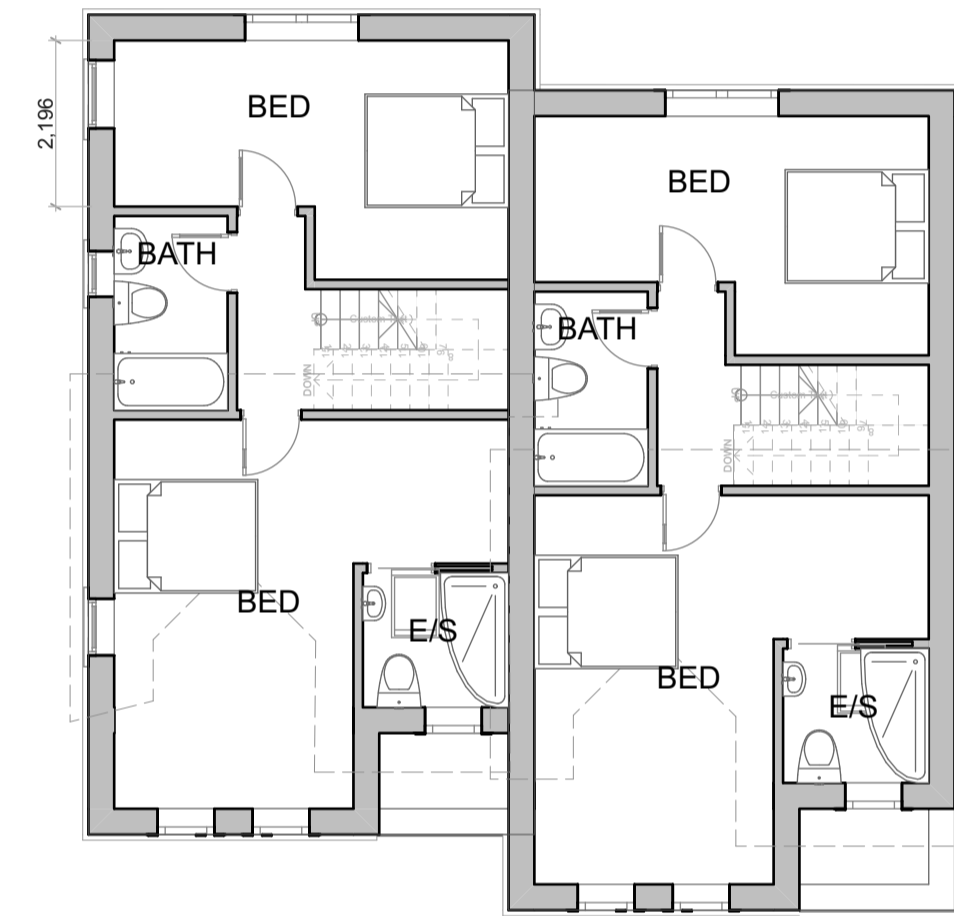

FIRST FLOOR

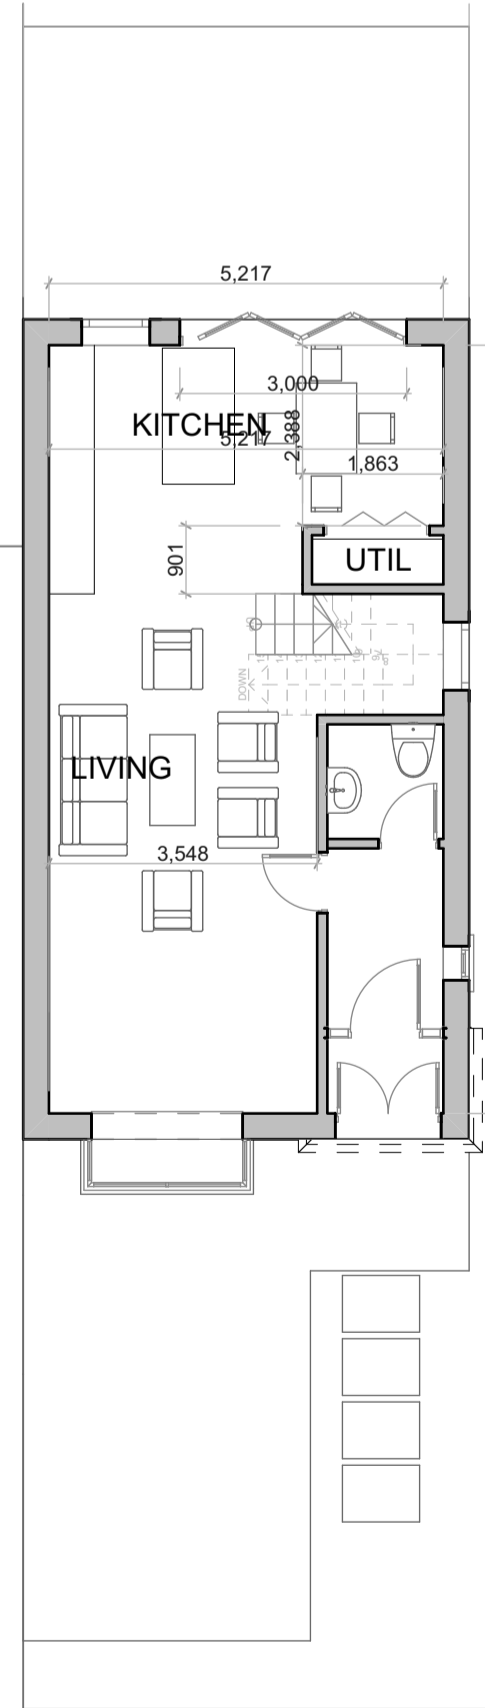

GROUND FLOOR



FRONT ELEVATION



REAR ELEVATION



SOUTH ELEVATION

NORTH ELEVATION

Key Plan



Construction Risks **Maintenance/Cleaning Risks** **Demolition/Adaptation Risks**

In addition to the hazards risks normally associated with the types of work detailed on this drawing take note of the above. It is assumed that all works on this drawing will be carried out by a competent contractor working, where appropriate, to an appropriate method statement.

Safety Health and Environmental Information Box

Notes

This document and its design content is copyright ©. It shall be read in conjunction with all other associated project information including models, specifications, schedules and related consultants documents. Do not scale from documents. All dimensions to be checked on site. Immediately report any discrepancies, errors or omissions on this document to the Originator. If in doubt ASK.

RevID	Issued	Transmittal Set Name	Issue Date	Issue/Info	Status	Approved by

Scale: 1:100
 Issuing Office: Splott Studio
 Project No.:

Client Approval:
 A - Approved
 B - Approved with Comments
 C - Do Not Use

Status: Planning
 Purpose of Issue:

Originator: DWE ARCHITECTURE

Project: KENSINGTON COURT NEWPORT

Layout Title: PLANS AND ELEVATIONS HOUSES PLOTS 1, 2, 3

Client: TOWNSCAPE HOMES

project	originator	zone	level	type	role	number	rev
						09 B	