

Visual mitigation planting specification

7 NR PLANTS PER LINEAR M. TO THE EXTENT SHOWN ON DRAWING BELOW


MIX WILL INCLUDE:

90 - 120 CM - CRATAEGUS MONOGYNA


90 - 120 CM - PRUNUS SPINOSA

BIODEGRADABLE SPIRAL AND GUARD TO EACH PLANT IS REQUIRED.


ONCE GROWN THEY WILL BE MAINTAINED TO A HEIGHT OF 1.8M AND MAINTAINED A SUCH.

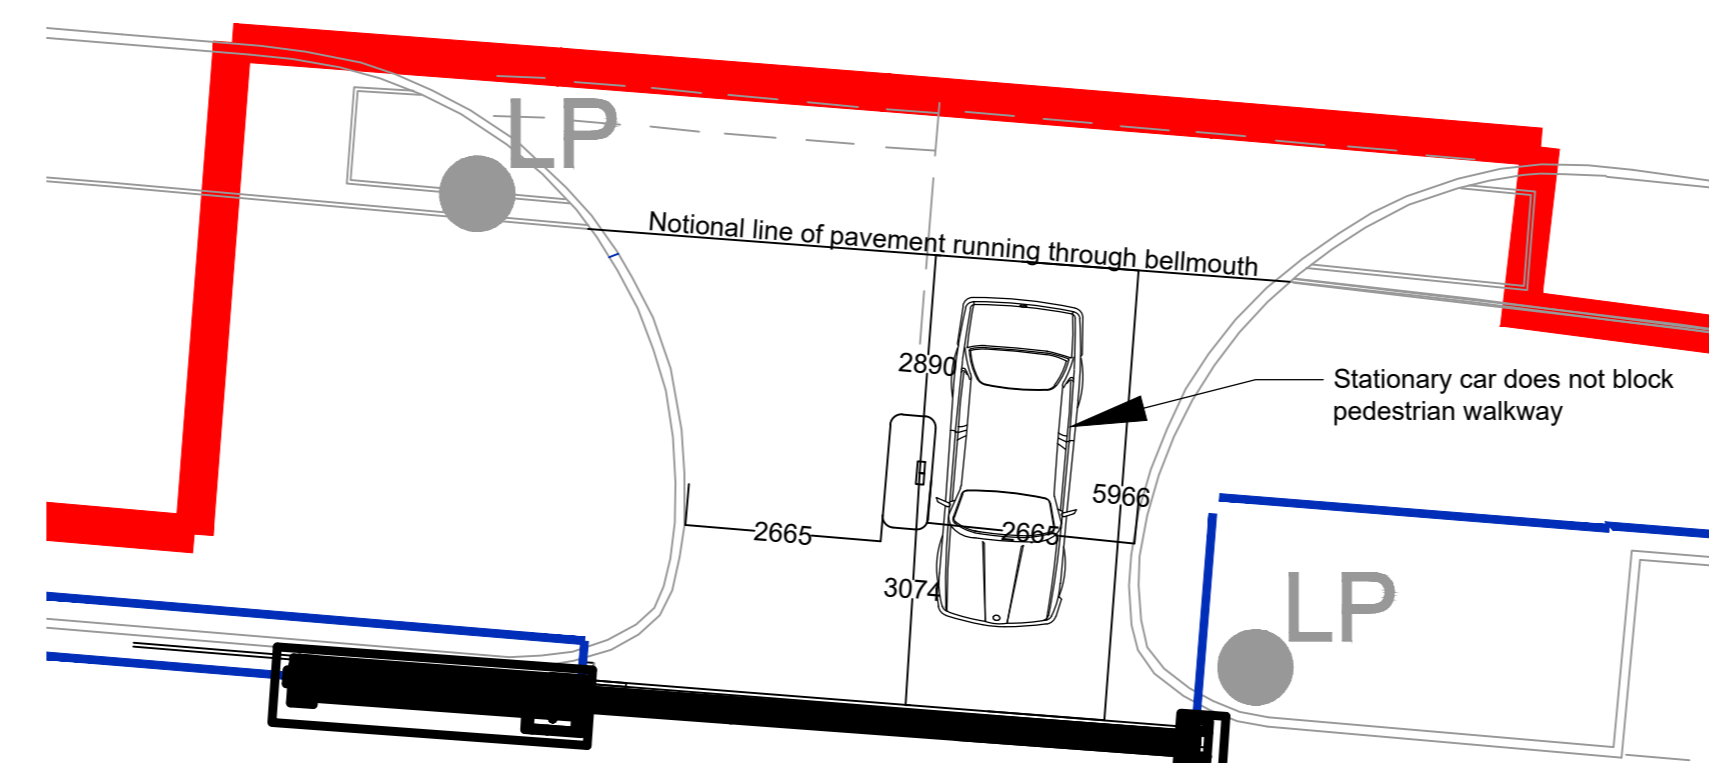


INSET PLAN SHOWING NEW GATE AND KERBED ISLAND TO CAR PARK ENTRANCE
SCALE 1:100

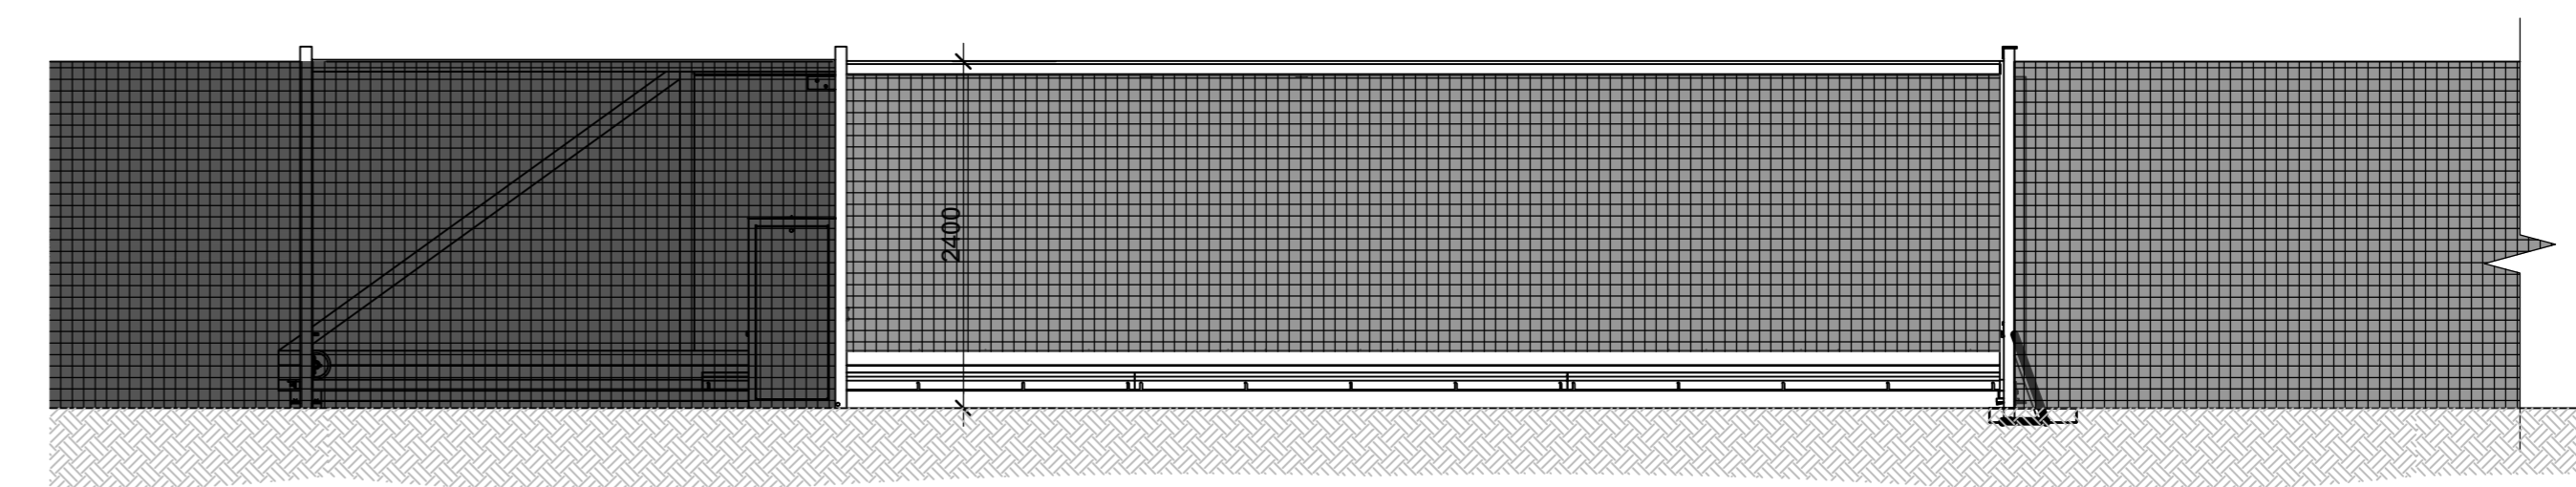


TYPICAL SLIDING VEHICLE GATE ELEVATION
SCALE 1:50

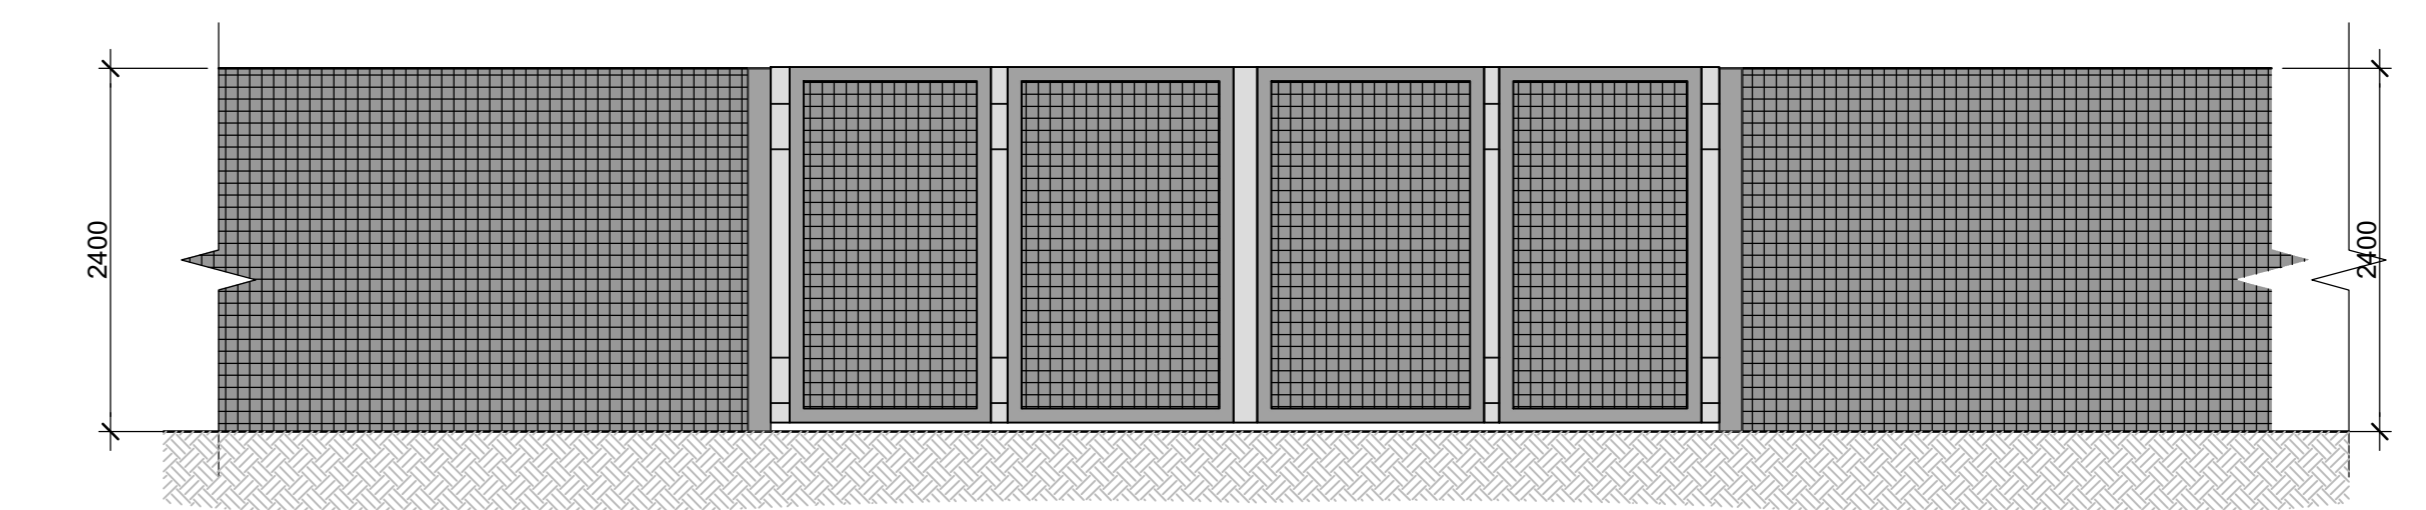

TYPICAL AUTOMATED VEHICLE GATE ELEVATION
SCALE 1:50

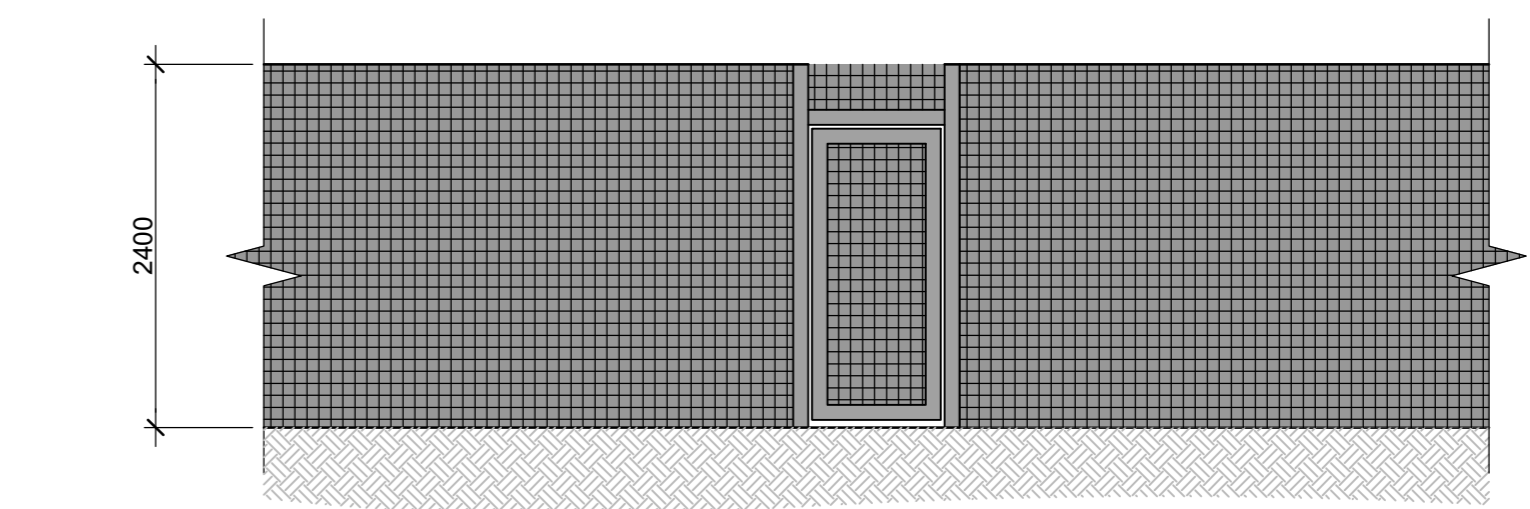


TYPICAL PERSONNEL GATE ELEVATION
SCALE 1:50

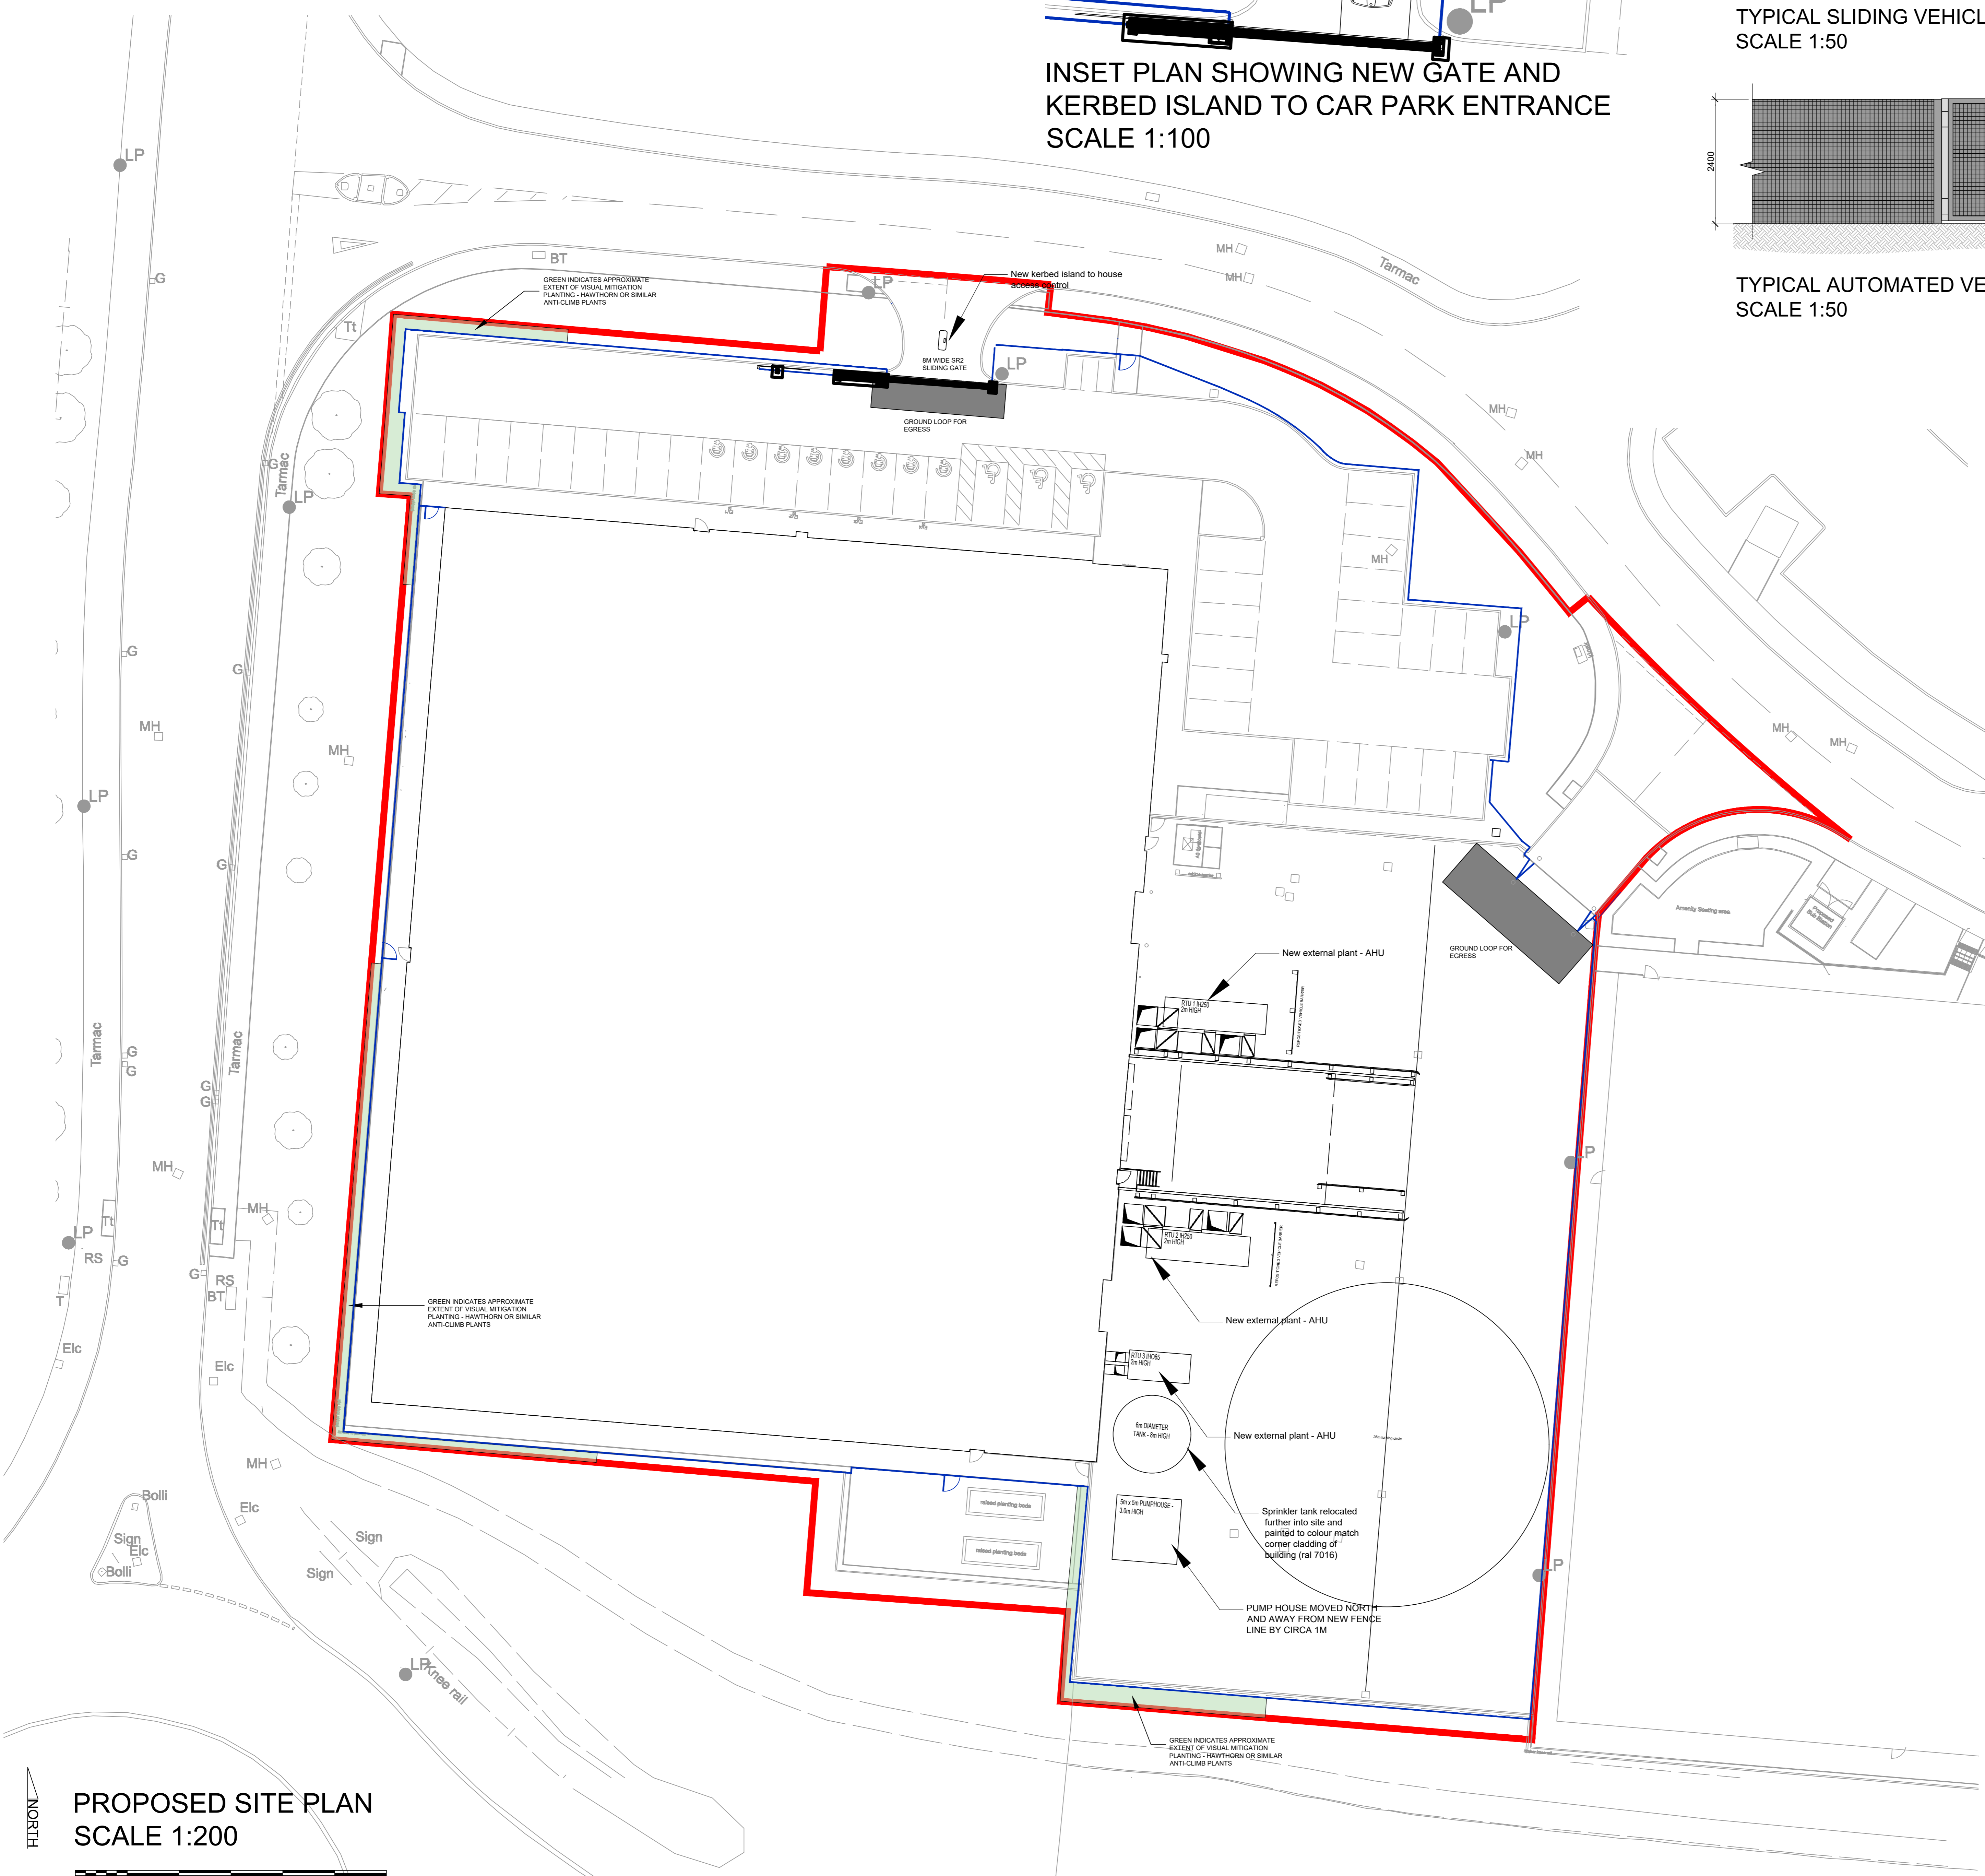

PROPOSED SITE PLAN
SCALE 1:200

Key:
2.4m high black SR2 rated fencing and gates.

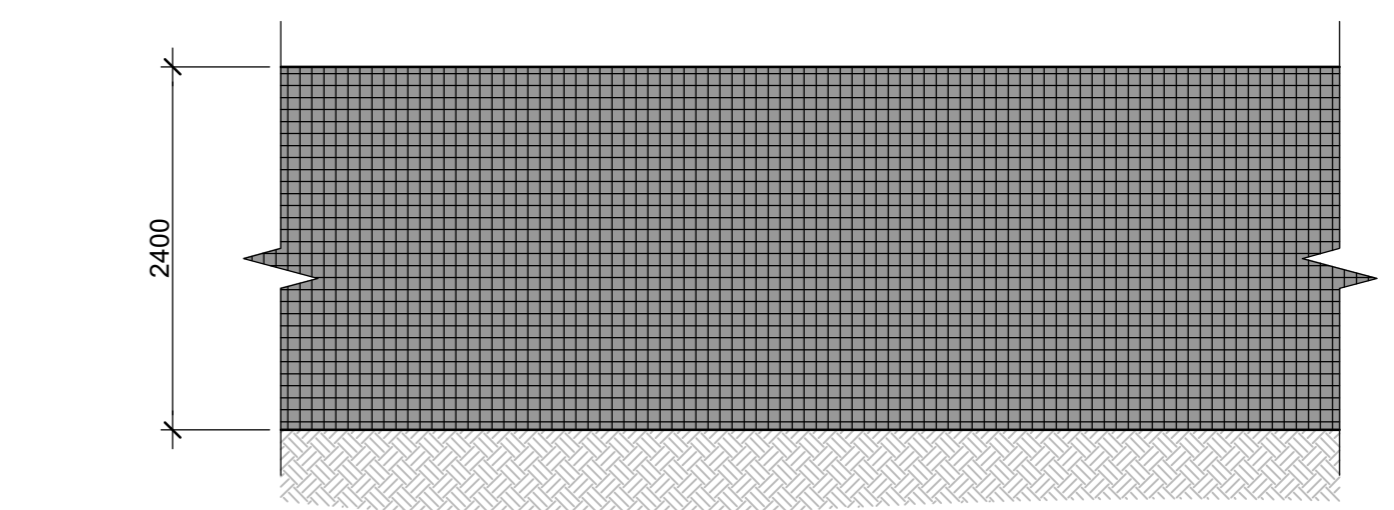

TYPICAL FENCE ELEVATION
SCALE 1:50



TYPICAL FENCE IMAGE (PROPOSED IN BLACK)

ADA06 LIMITED
info@ada06.co.uk



Old Forge Cottage, Hall Lane, Walton, LE17 5RF, UK

INTELLECTUAL PROPERTY

Copyright ADA06, unless agreed in writing. All rights to use this document are subject to payment in full of all ADA06 charges. This document may only be used for the express project and purpose for which it has been designed. This document must not be otherwise used or copied. Any unauthorised use releases and indemnifies ADA06 from and against all loss so arising.

DRAWING NOTICES

Do not scale other than for planning purposes. All dimensions to be confirmed on site, any discrepancies to be reported to ADA06 prior to proceeding. All drawings are to be read in conjunction with specifications and other consultant discipline information.

REVISIONS

- P01 - APD - 17.01.25 - GATE ELEVATIONS ADDED
- P02 - APD - 20.01.25 - 2No. ADDITIONAL PERSONNEL GATES ADDED TO FENCE
- P03 - APD - 29.01.25 - ANNOTATION UPDATED, GROUND LOOPS AND KERBED ISLANDS ADDED
- P04 - APD - 20.02.25 - CAR PARK GATE SHOWN AS A SLIDING GATE AND MOVED FURTHER INTO THE SITE. ADDITIONAL PLANTING SHOWN OUTSIDE OF FENCE LINE TO SOUTH-WEST CORNER
- P05 - APD - 14.03.25 - INSET DRAWING OF CAR PARK ACCESS SHOWN. SPRINKLER TANK RELOCATED AND PAINTED TO SUIT PLANNERS COMMENTS
- P06 - APD - 03.04.25 - AC UNITS REMOVED FROM OFFICE ELEVATION.
- P07 - APD - 03.04.25 - PLANTING SPECIFICATION ADDED



CLIENT
TSL LIMITED

CONSULTANTS

| PROJECT NAME | PROJECT ADDRESS |
|--------------|-------------------|
| CWL90 | NEWPORT, NP19 4QZ |

DRAWING TITLE

| SCALE | STATUS | ADA PROJECT No. |
|----------|----------|-----------------|
| 1:200@A0 | Planning | 24002 |

| DRAWN | CHECKED | DATE | REVISION |
|-------|---------|----------|----------|
| APD | APD | 03.01.25 | P07 |

DRAWING NUMBER

GB-CWL90-ADA-ST-00-DR-A-060102