



EXISTING/PROPOSED FRONT ELEVATION
Scale 1:100

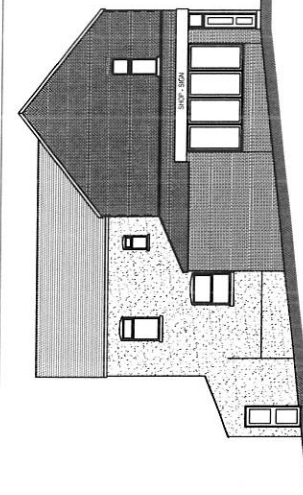

EXISTING/PROPOSED SIDE ELEVATION
Scale 1:100

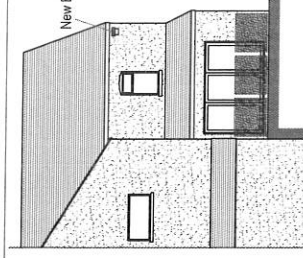


EXISTING/PROPOSED REAR ELEVATION
Scale 1:100






Wall Mounted Bird Nesting Box

- NOTES:
1. All proposed construction shall be in accordance with the Building Regulations.
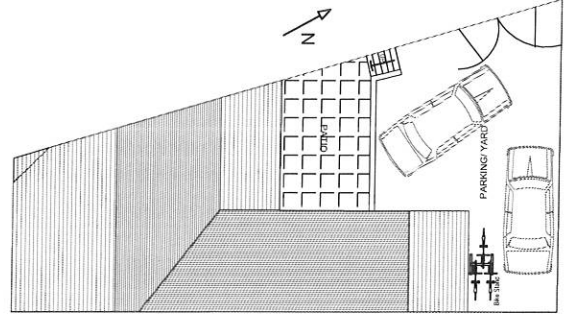

EXISTING/PROPOSED SITE PLAN
Scale 1:100

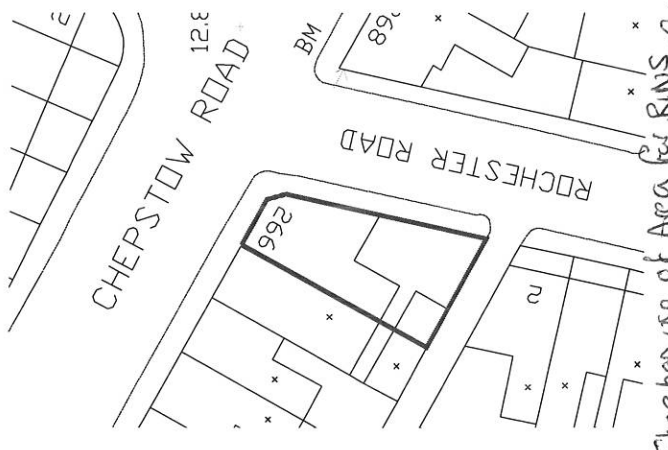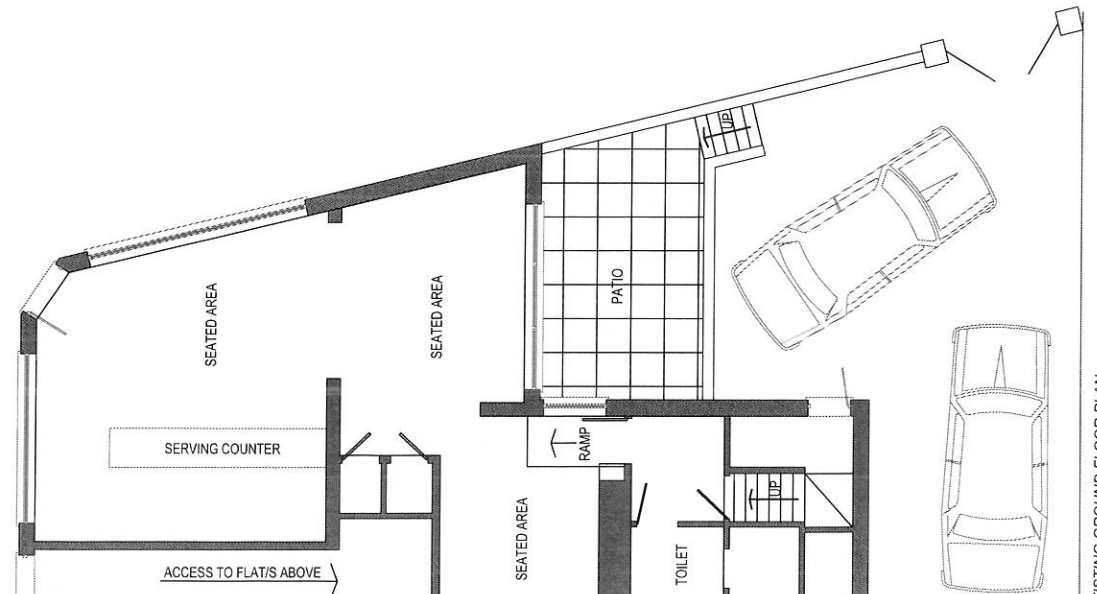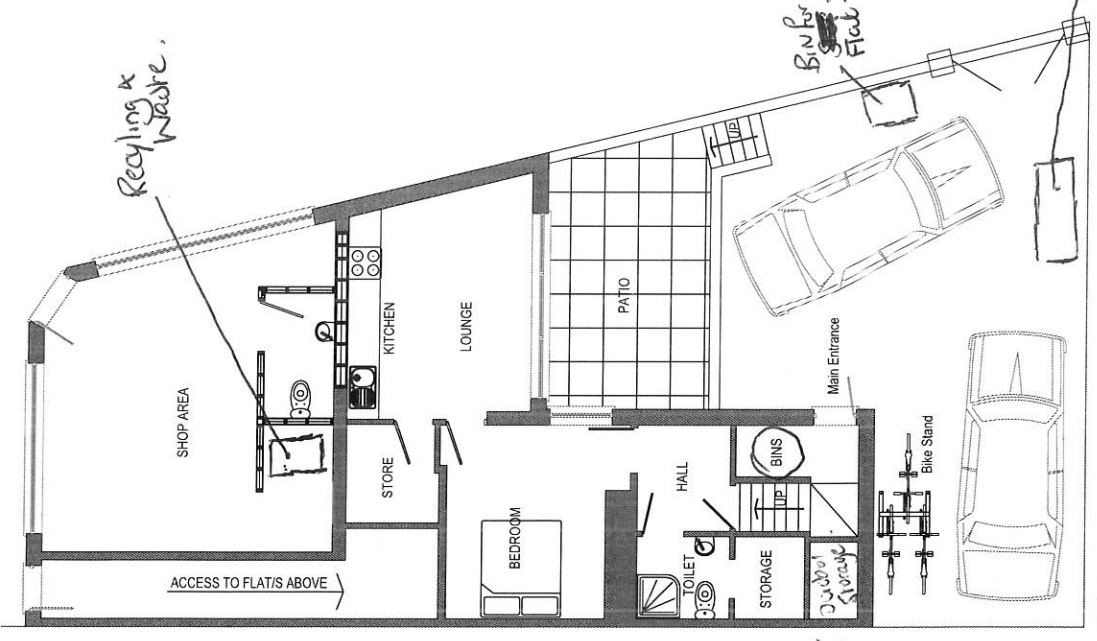

PROPOSED PLANS, ELEVATIONS, DETAILS & SECTION	
266 CHEPSTOW ROAD, NEWPORT, NP19 8NL - MR DAN CROWN	
Drawn By Date	Checked By Date
DLH JAN 2020	1:200, 1:100 & 1:50 @A1 19-1136-02B
PLANNING	
Keystone House 201 River Road Southport Merseyside L70 3PQ T 01693 378659	

Shop has use of Area for BINS AS WELL IF WANTED