


Responsibility is not accepted for errors made by others in scaling from this drawing. All construction information should be taken from figured dimensions only.

0mm 50mm

A3 Original Sheet Size

DRAINAGE NOTE:
Refer to Bear Structures Information for SAB & Drainage

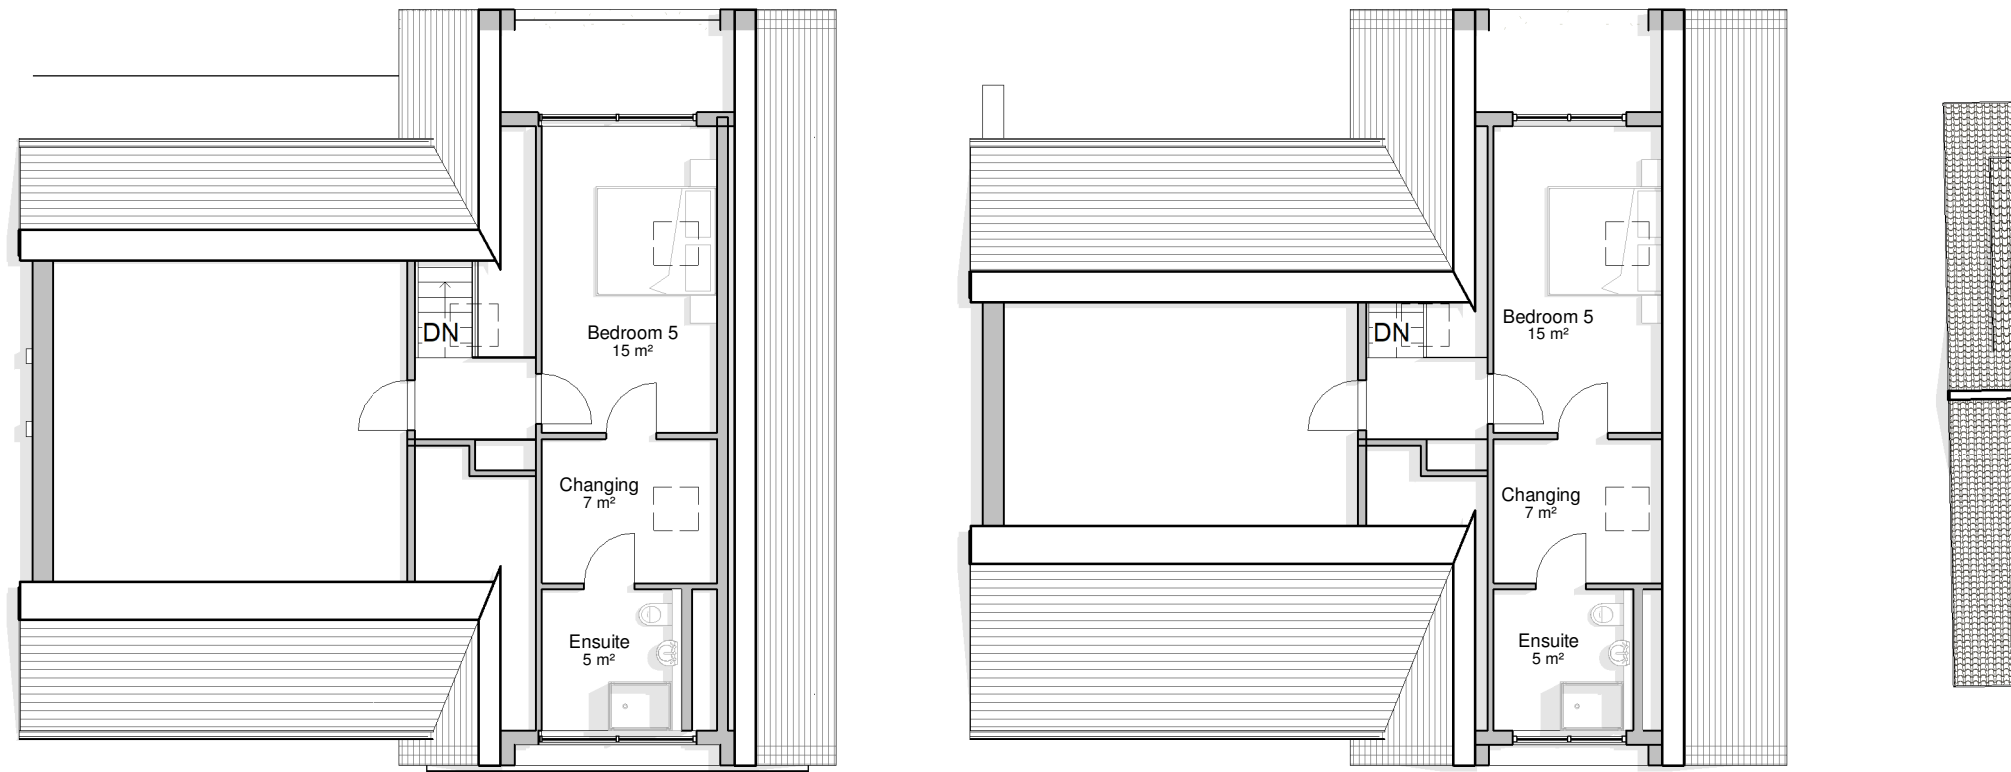

Planning Issue

Second Floor Site Plan
1 : 125

date	rev	name	chk	note
------	-----	------	-----	------



Architectural Design - Feasibility - Planning - Building Control - Construction Details - Sustainable Design
Systems House 89 Heol Don Cardiff CF14 2AT
T 02920316857 M 07785582007 info@dlparchitecture.co.uk

PROJECT
Subdivision of curtilage & erection of two detached dwelling houses
94 & 96 Allt-yr-yn Avenue, Newport NP20 5DE

DRAWING TITLE
Second Floor Site Plan as Proposed

SCALE	DATE	DRAWN BY	CHECKED BY
As indicated	14/09/23	PL	AJ

DRAWING NUMBER	REVISION
P592d L_203	

26/10/2023 17:22:53