




Proposed South Elevation
1 : 100

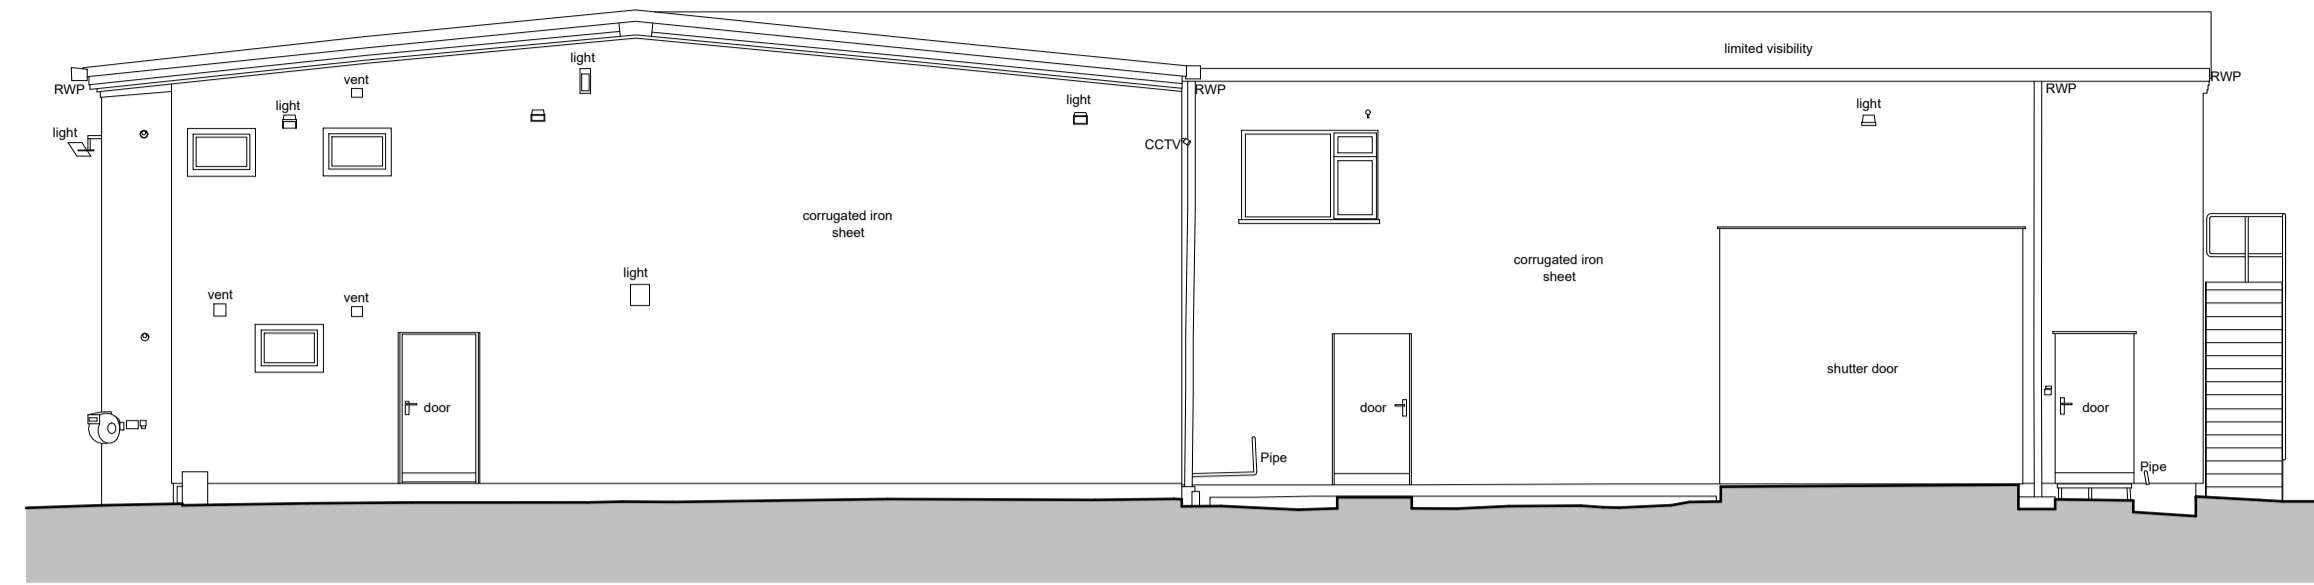



Proposed North Elevation
1 : 100

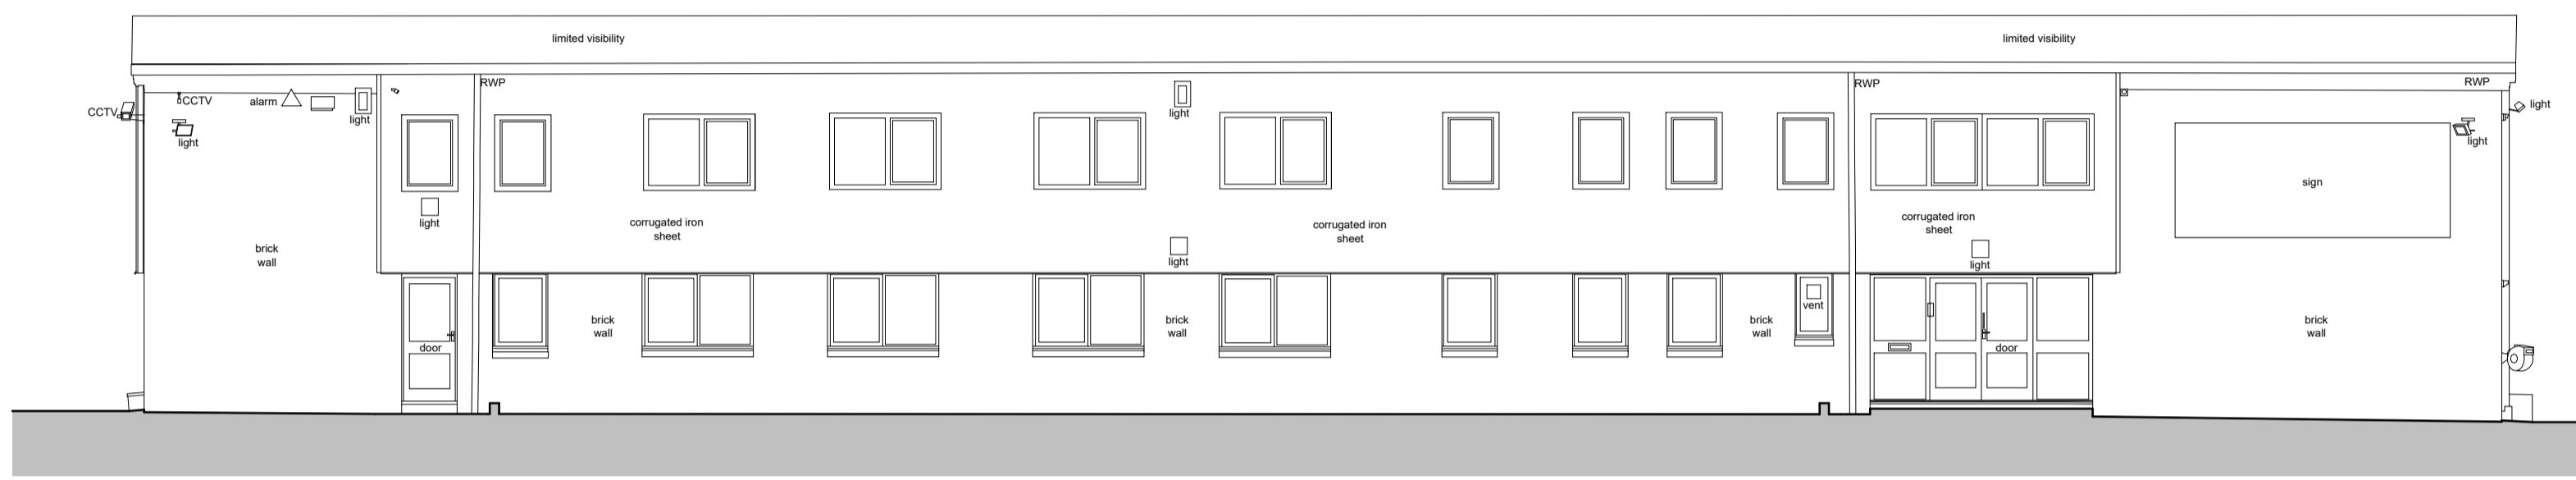

Proposed East Elevation
1 : 100

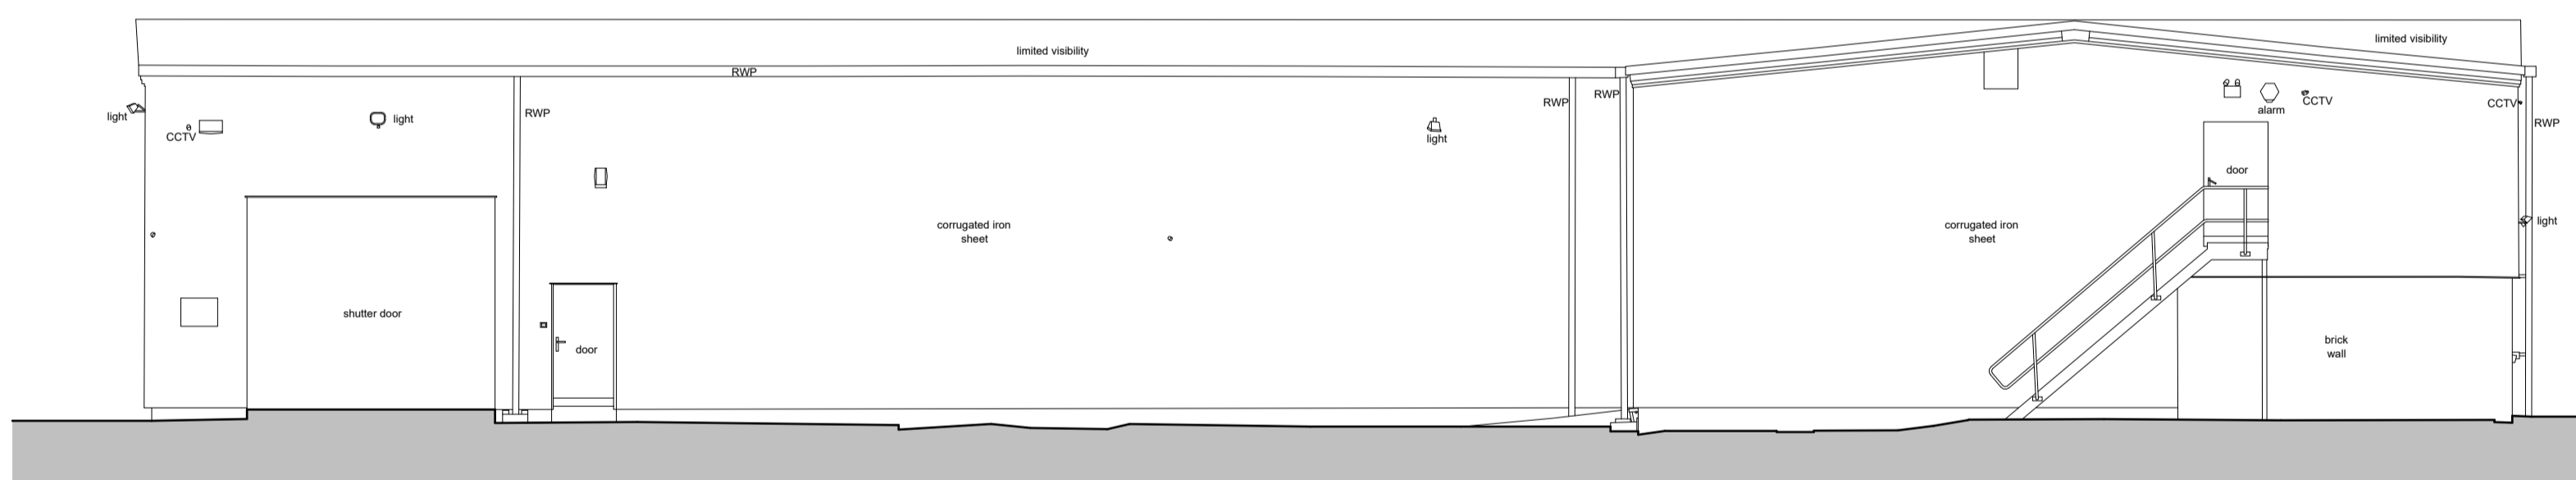

Proposed West Elevation
1 : 100

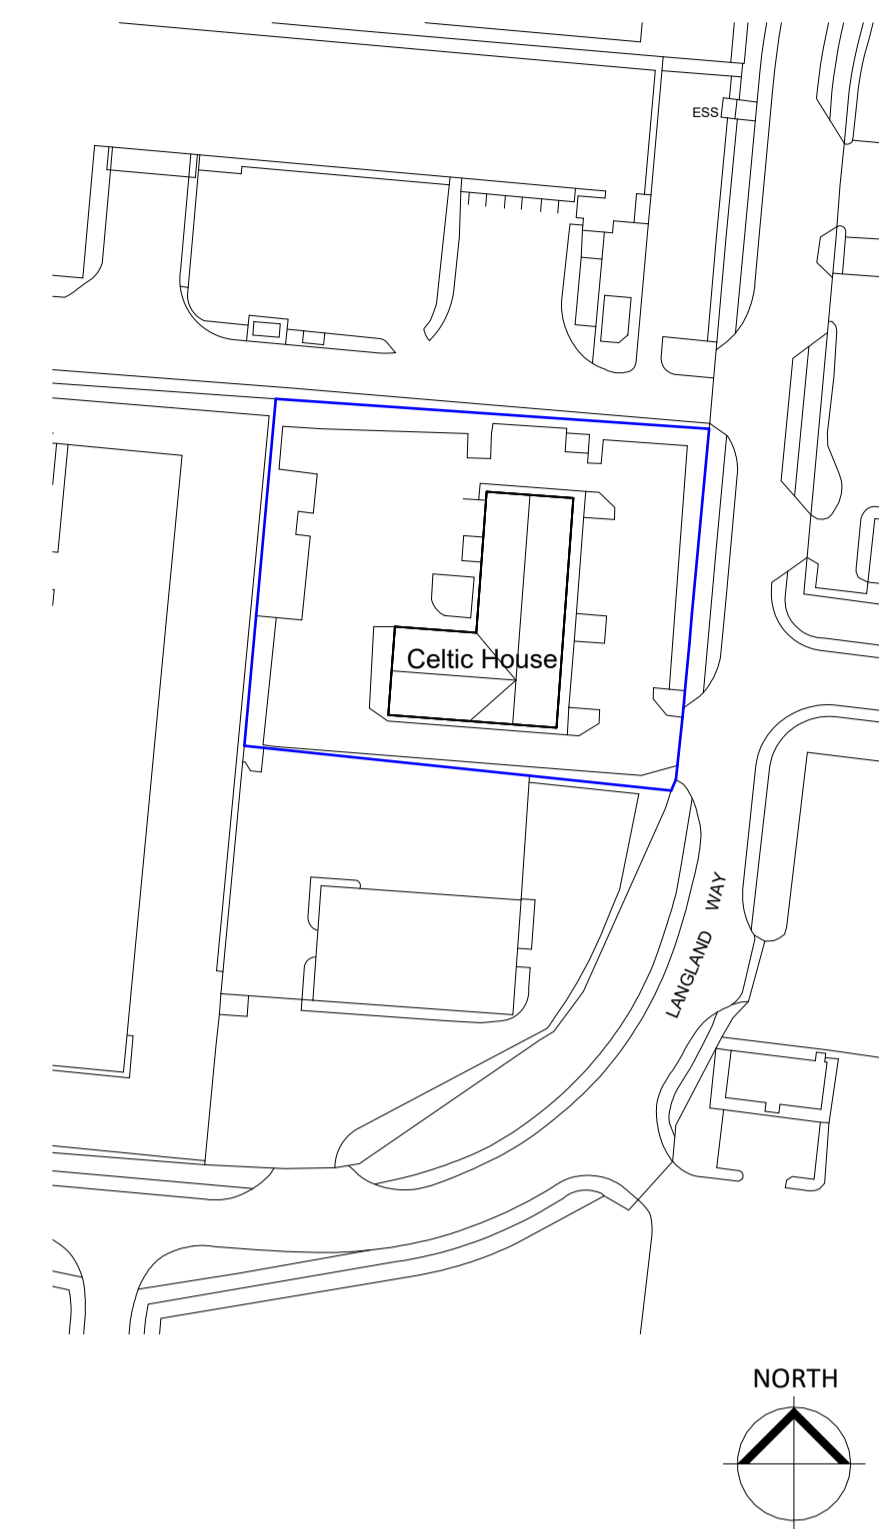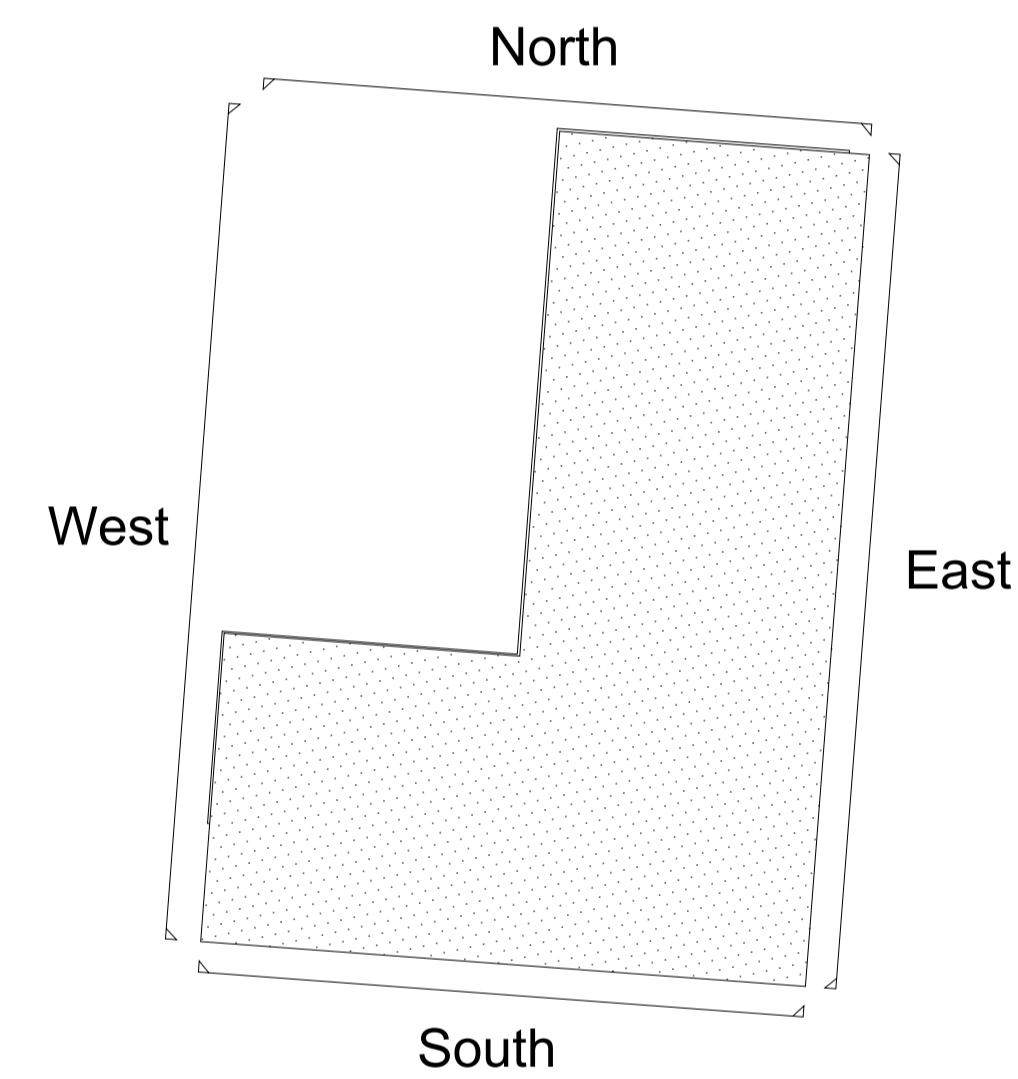

REV	DATE	DESCRIPTION	BY
CLIENT			DRAWN
Mr A Carter			AA
			CHECKED
			AJ

SSA Sustainable Studio Architects
1 Gold Tops, Newport NP20 4PG
www.sustainablestudio.co.uk
© Sustainable Studio Architects 2024

PROJECT
New Warehouse Unit and Extension at Celtic House, Langland Way, Newport, NP19 4PT

DRAWING TITLE
Existing Elevations

DRAWING STATUS	SCALE
PL : PLANNING	As indicated @ A1
NUMBER PL-004	REVISION

