



Proposed ground floor layout  
SCALE 1:50



Proposed rear elevation  
SCALE 1:100  
PROPOSED FINISHES ETC  
ROOF  
Dark grey waterproof GRP  
WALLS  
Painted waterproof render over facing brick plinths  
DOORS  
Standard external fire escape door

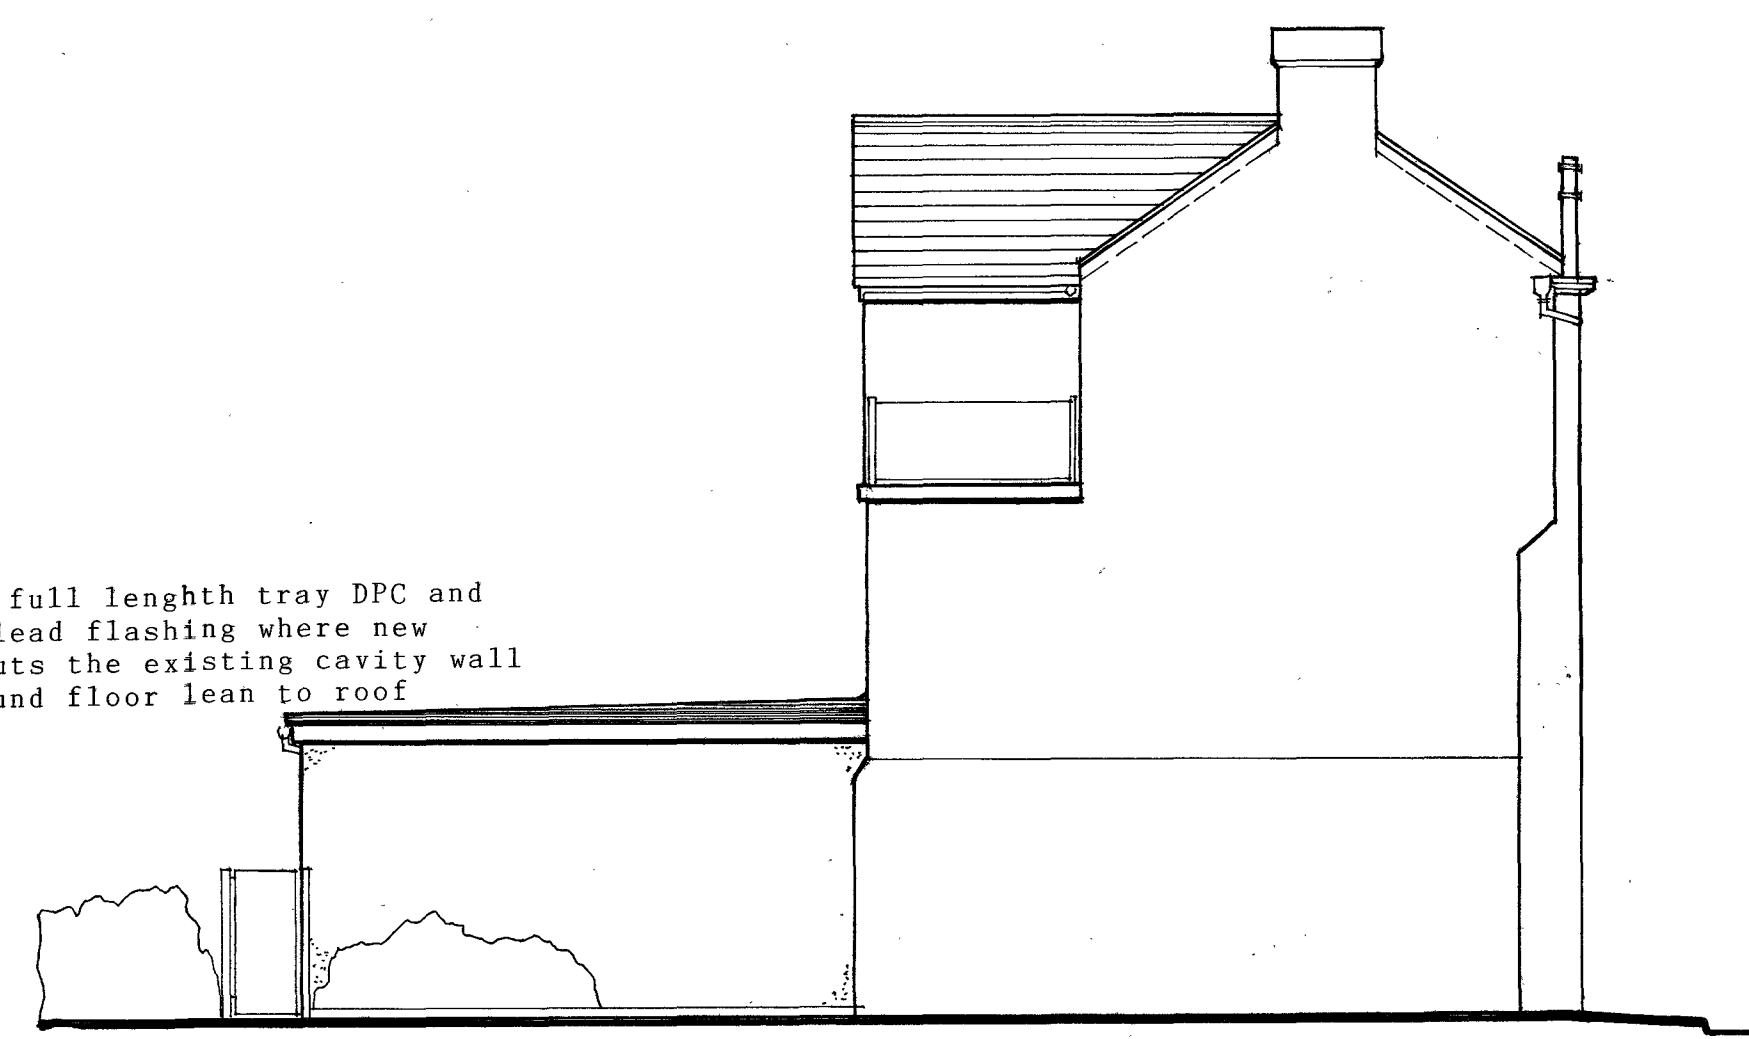

Proposed side elevation

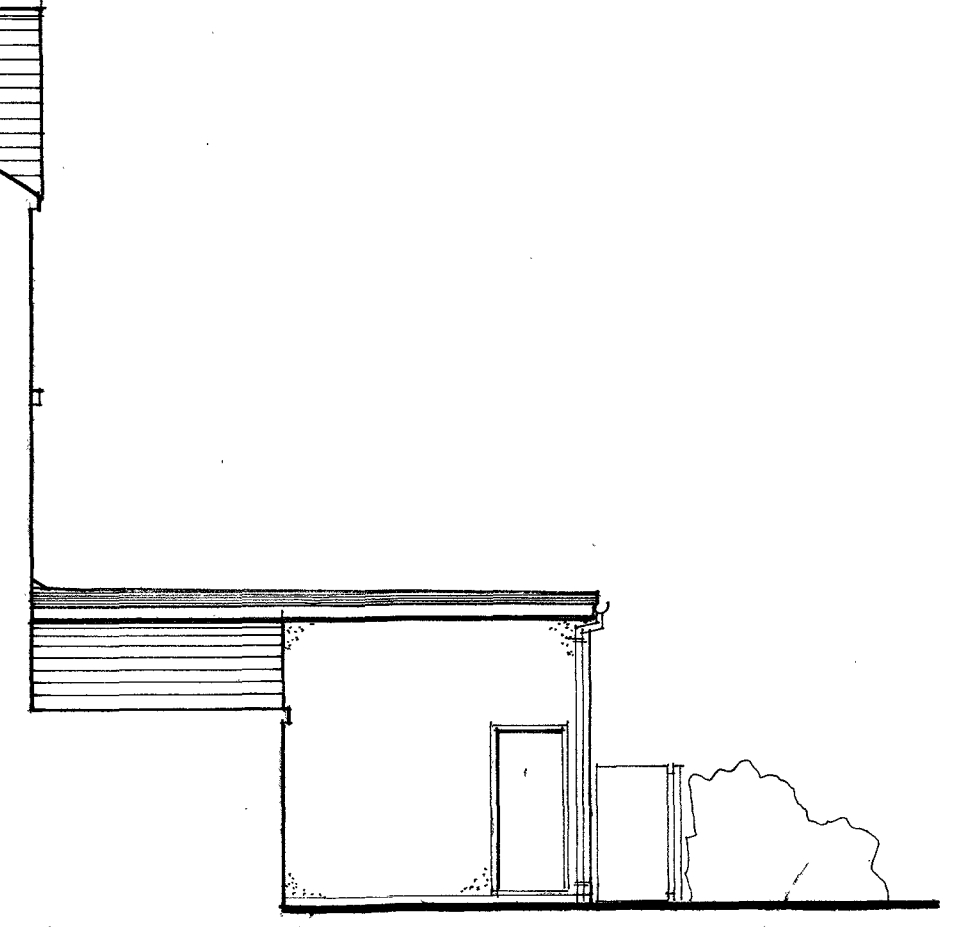

Proposed side elevation

**Specification for building works**  
Numbered notes indicated thus (3) refer to sections in the Specification for Building Works that is to be read in conjunction with the working drawings.  
Revisions

Proposal	<b>Single storey rear extension</b>
Address	<b>87b and 87c Commercial Street</b>
	<b>Newport</b>
Classification	<b>Proposed floor layout and elevations</b>
Drawing number	<b>1087(03)24</b>