



1 Existing Ground Floor  
1:50

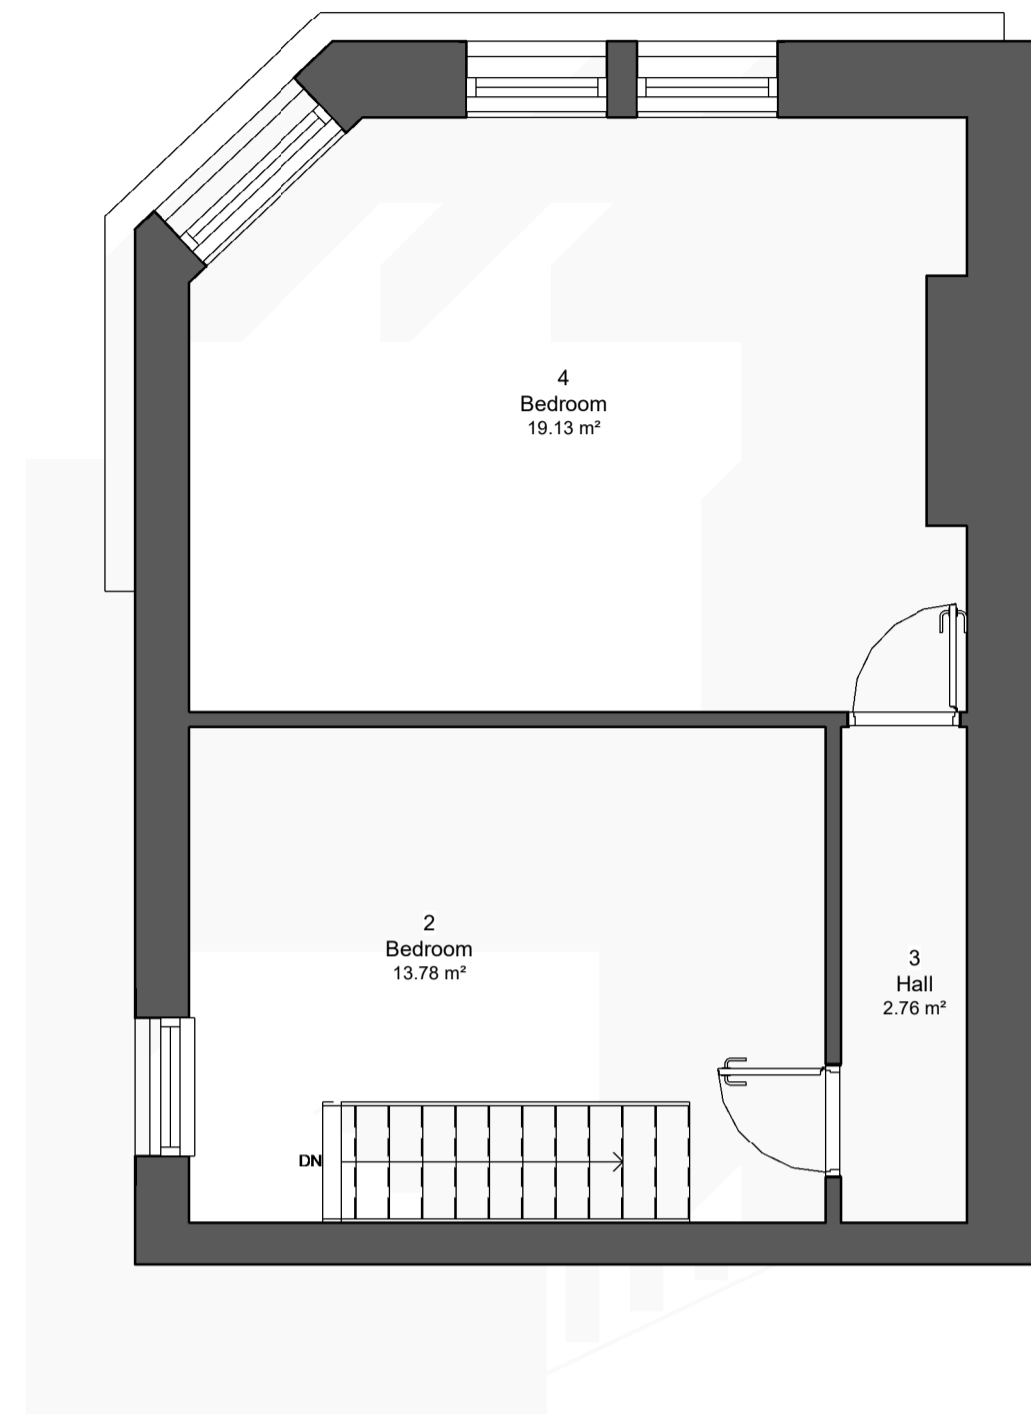

2 Existing First Floor  
1:50

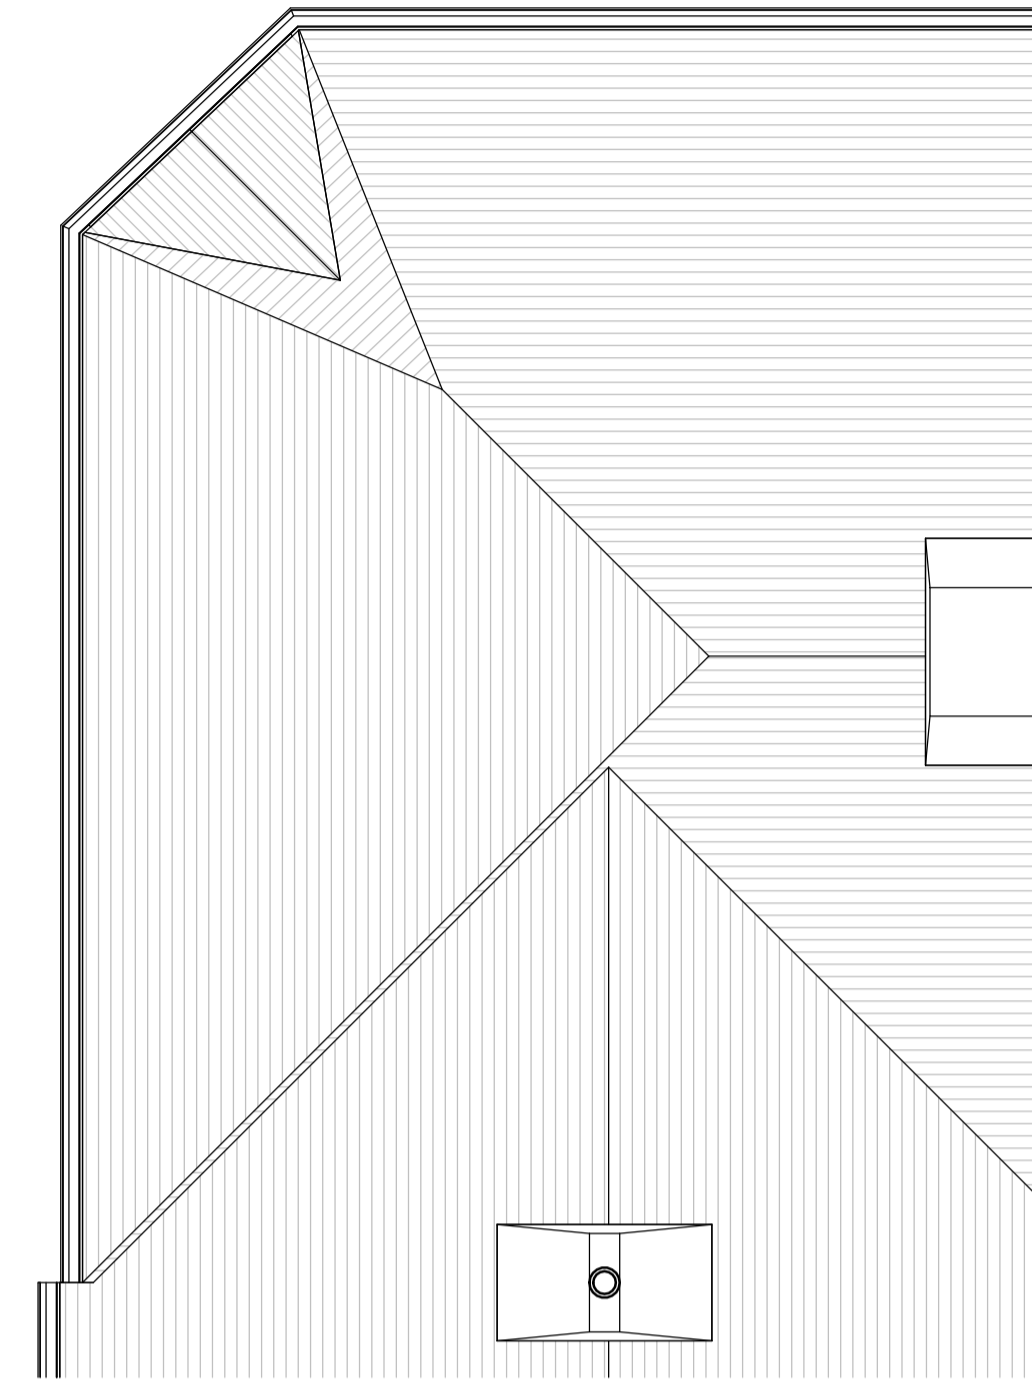


3 Existing Roof Plan  
1:50



4 Existing Front Elevation(Courtybella Terrace)  
1:50



5 Existing Side Elevation(Baldwin Street)  
1:50

CODE	SUITABILITY DESCRIPTION	
STATUS	PURPOSE OF ISSUE Planning Permission	
 Tel:07506795182 Info:info@iamarchitecture.co.uk		
PROJECT		
Change Of Use		
TITLE		
Existing Drawings		
CLIENT 24, Courtybella Terrace,		
DRAWN BY MF	CHECKED BY AH	DATE 07/15/24
SCALE (@ A1) 1 : 50	SCALE (@ A3) 1:100	PROJECT NUMBER 10062
DRAWING NUMBER CT 01		REV