



1 Proposed Ground Floor
1:50

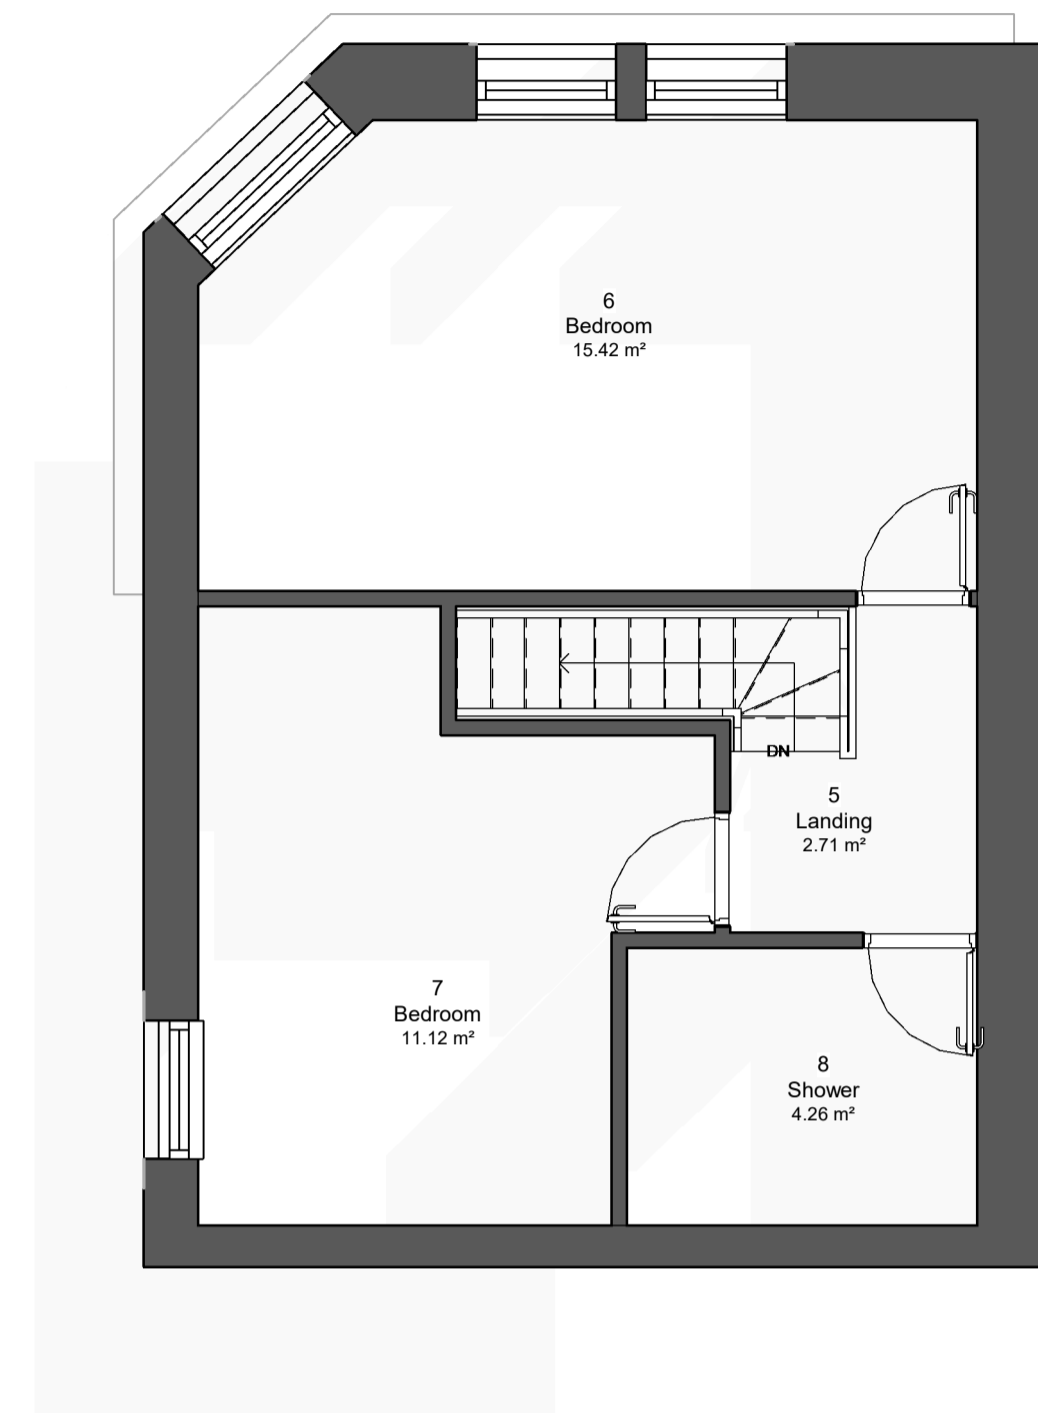

2 Proposed First Floor
1:50

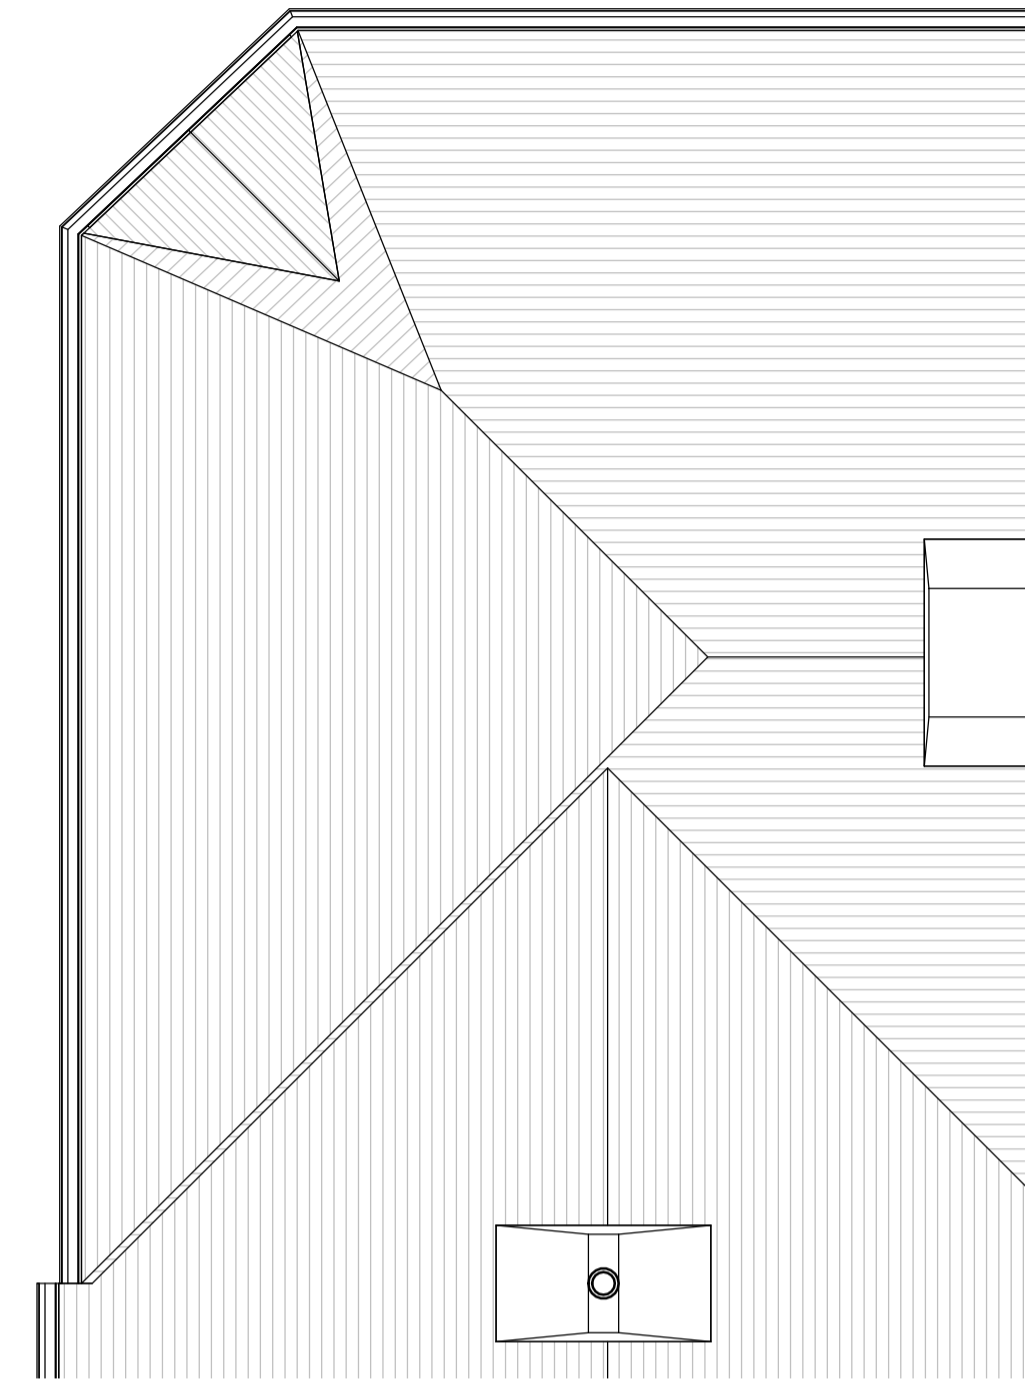

3 Proposed Roof Plan
1:50



4 Proposed Front Elevation(CourtybeHa Terrace)
1:50



5 Proposed Side Elevation(Baldwin Street)
1:50

CODE	SUITABILITY DESCRIPTION
------	-------------------------

STATUS	PURPOSE OF ISSUE Planning Permission
--------	---

am ARCHITECTURE
Tel:07506795182
Info:info@iamarchitecture.co.uk

PROJECT

Change Of Use

TITLE

Proposed Drawings

CLIENT **24, Courtybella Terrace,**

DRAWN BY MF	CHECKED BY AH	DATE 07/16/24
----------------	------------------	------------------

SCALE (@ A1) 1:50	SCALE (@ A3) 1:100	PROJECT NUMBER 10062
----------------------	-----------------------	-------------------------

DRAWING NUMBER CT 02	REV
--------------------------------	-----