
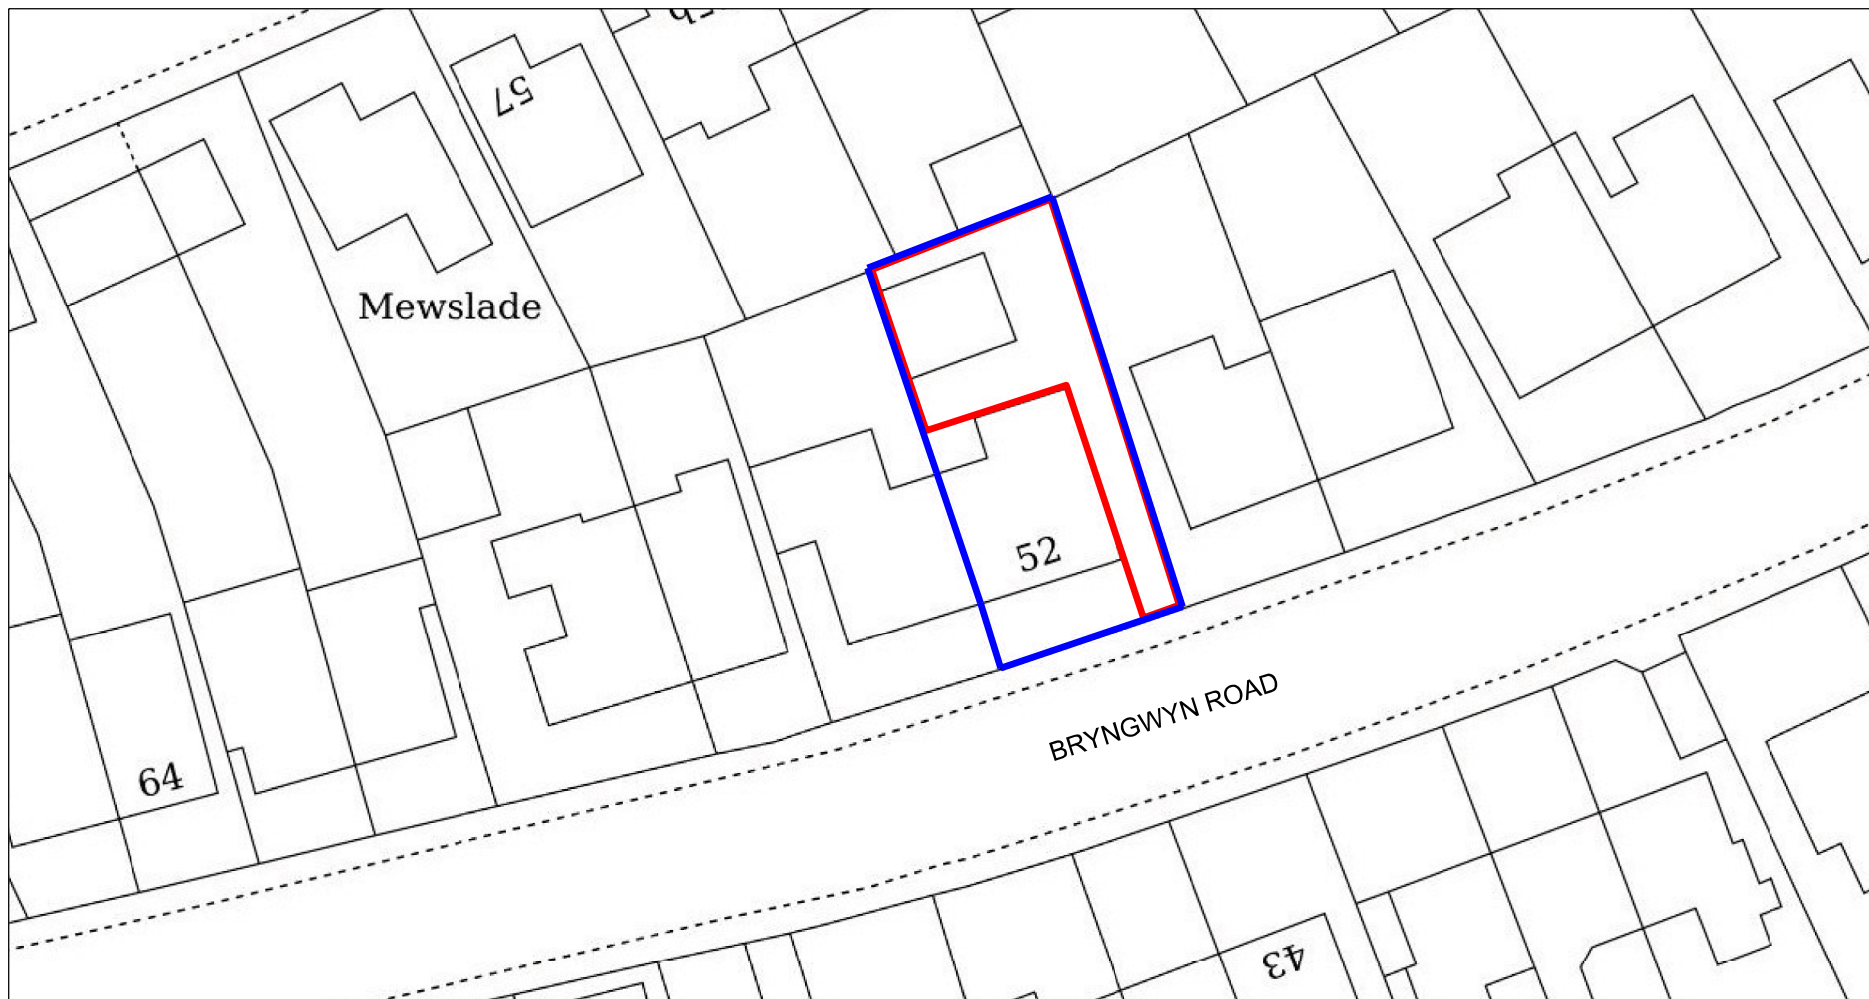


# 01 | LOCATION PLAN

SCALE 1:1250 @A3


SCALE @ 1:1250

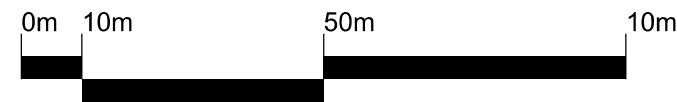

# 02 | SITE PLAN

SCALE 1:500 @ A3


SCALE @ 1:500

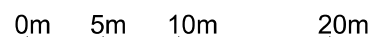

50m

PL01	06.01.25	Issued for Planning
revision	date	amendment

- Site boundary
- Owned by client

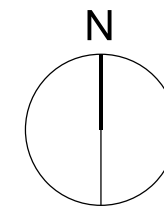

**C&Co  
Architects**

Floor 1-3  
4-5 High Town  
Hereford  
HR1 2AA  
www.coandcoarchitects.com

- Do not scale from this drawing
- All dimensions to be checked on site by the Contractor
- And such dimensions to be their responsibility
- Report all drawing errors and omissions to the Architect
- All dimensions in millimeters unless noted otherwise
- If in doubt ask Contract Administrator

job title  
52 BRYNGWYN ROAD, NEWPORT, NP2 04JT

drawing title/location  
SITE & LOCATION PLAN

status  
PLANNING

scale  
AS ANNOTATED

job no	element	drawing no.	revision
A041	PL	010	PL01