


12450

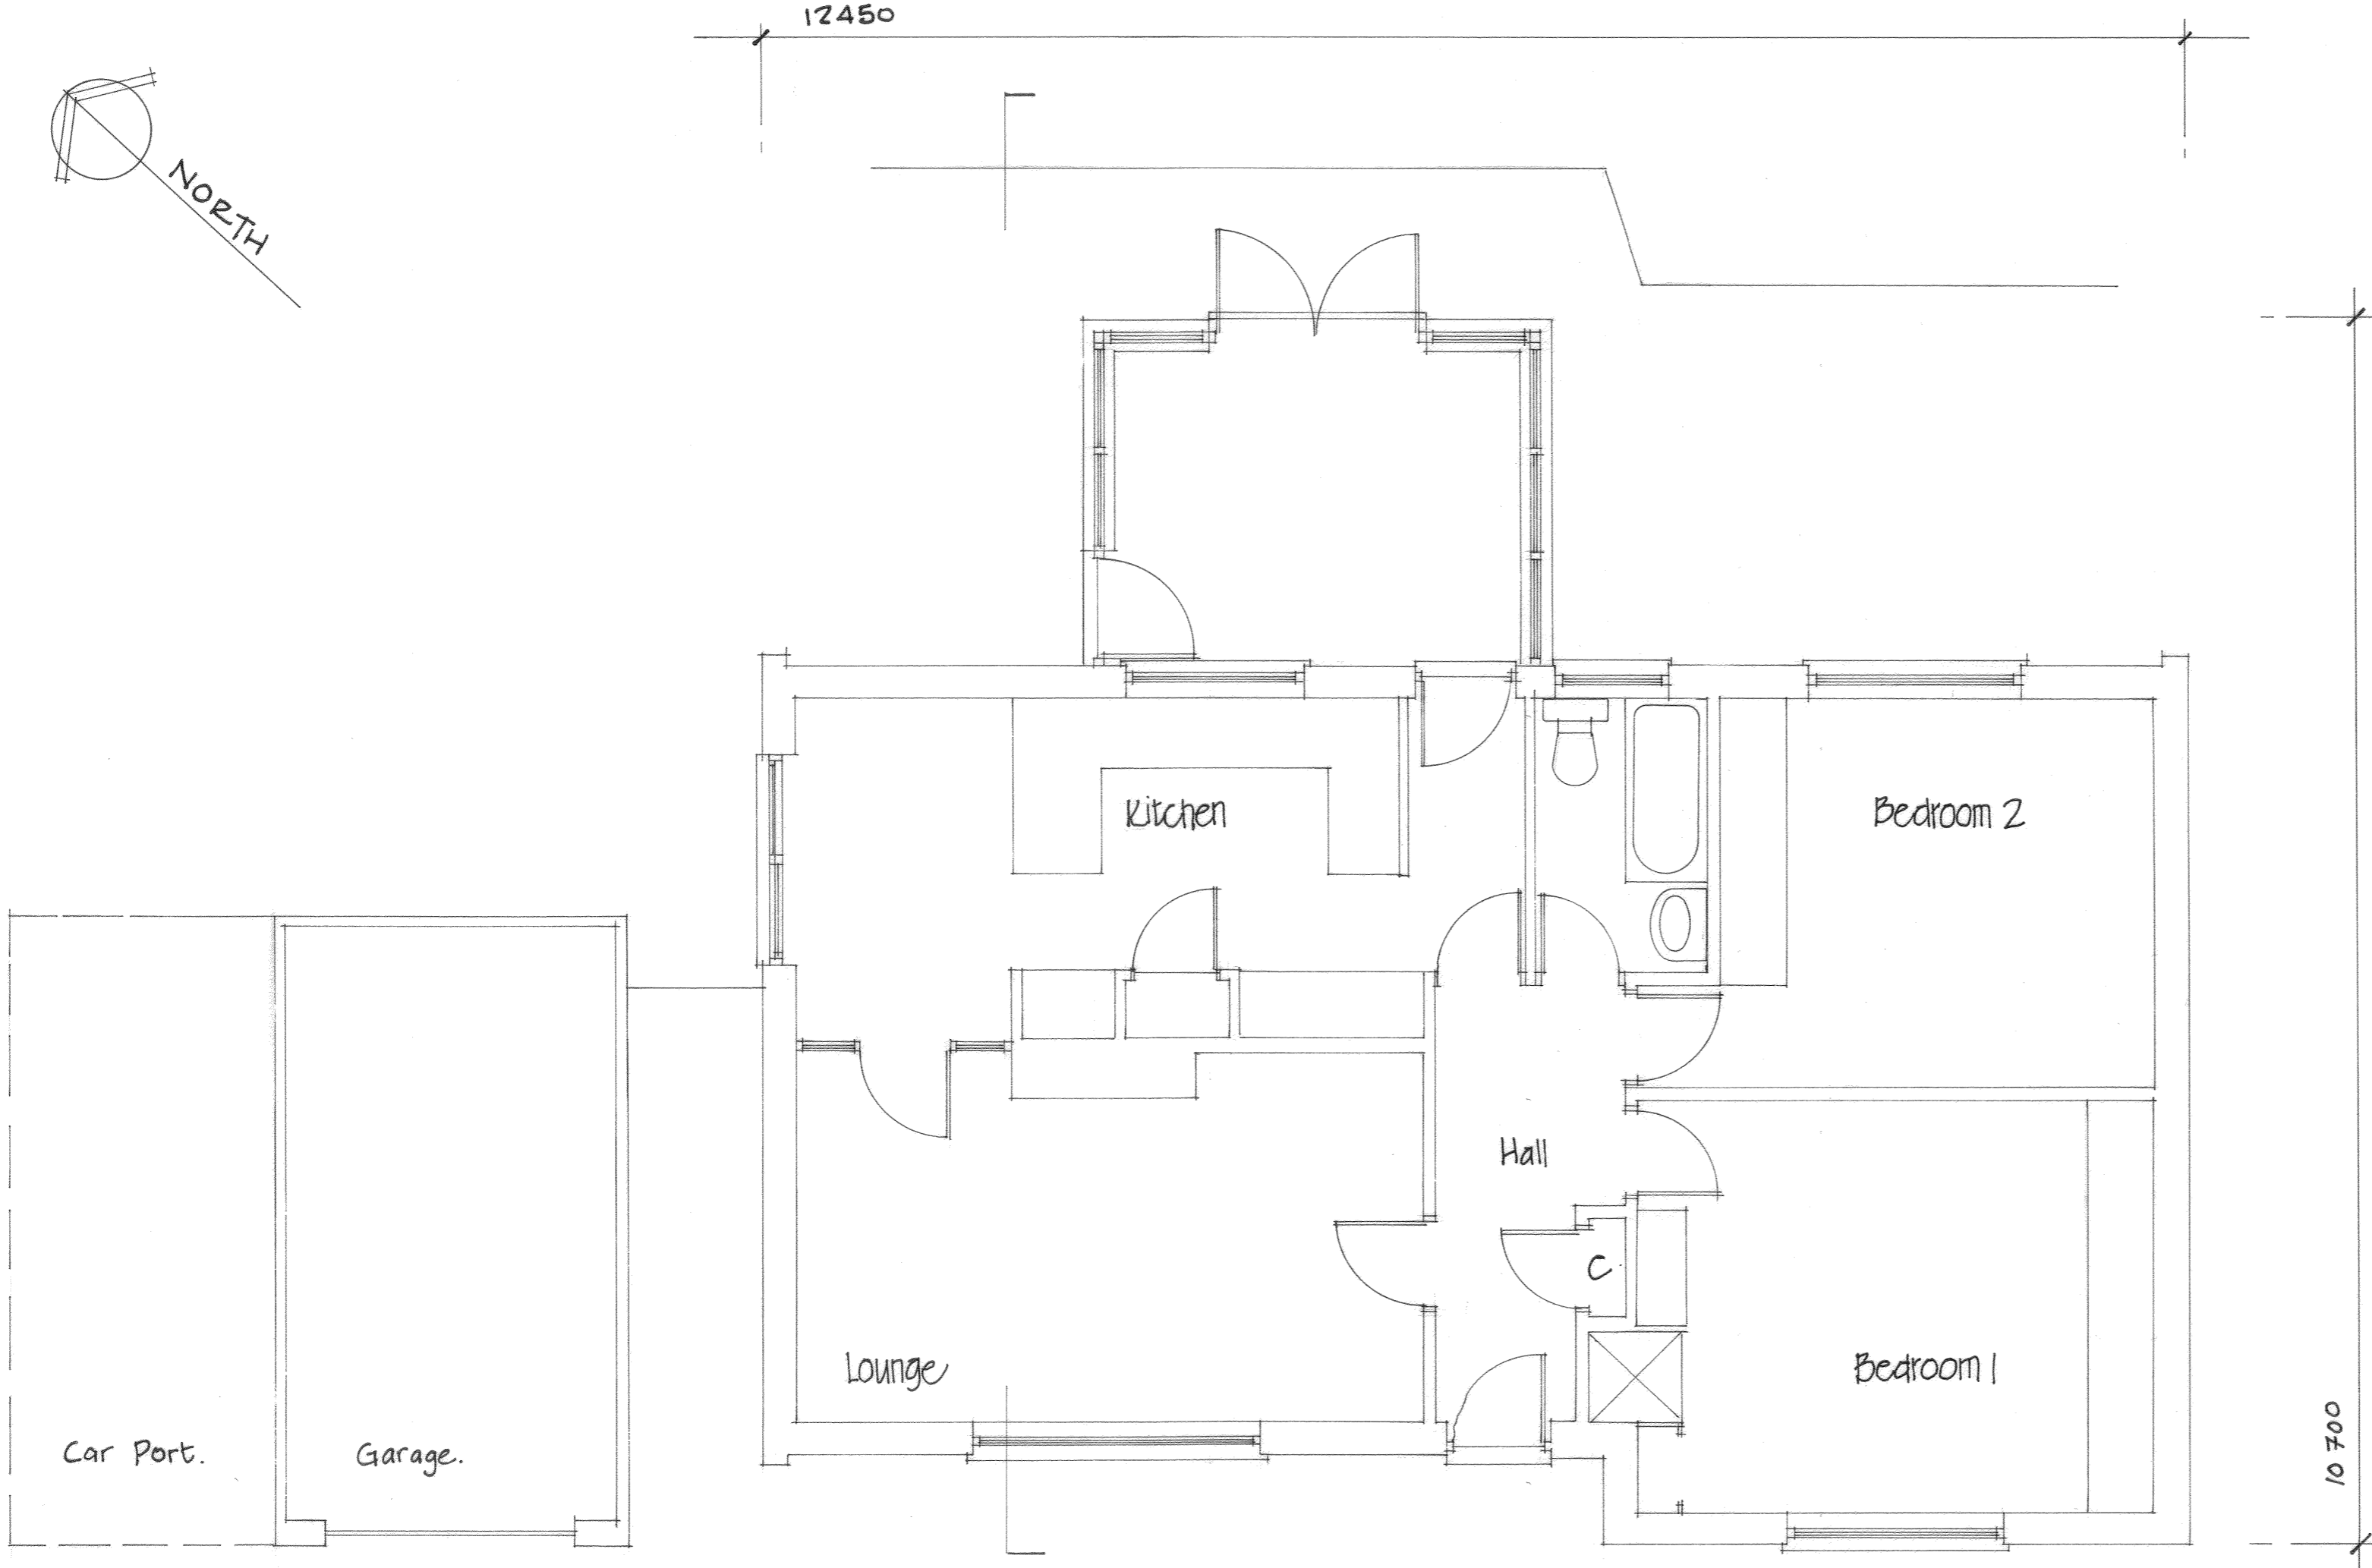

FLOOR PLAN AS EXISTING

<b>Buckle Chamberlain Partnership Ltd.</b> Architects & Architectural Technologists.			
Mill House, Llancayo Court, Llancayo, Usk, Monmouthshire NP15 1HY		Tel: 01291 672264 01291 673424 Fax: 01291 671050 Email: enquiries@bucklechamberlain.co.uk	
Client	Mr & Mrs M. Majkic.		
Project	Proposed Extension & Alterations At 34 Risca Road, Rogerstone, Newport NP10 9FZ		
Drawing	Existing Ground Floor Plan.		
Date	November 2024	Scale	1:50 @ A2
Drawn by	GB	Drawing No	
Checked by	.	1793[PL]01	
Status	Planning		