



ground floor plan

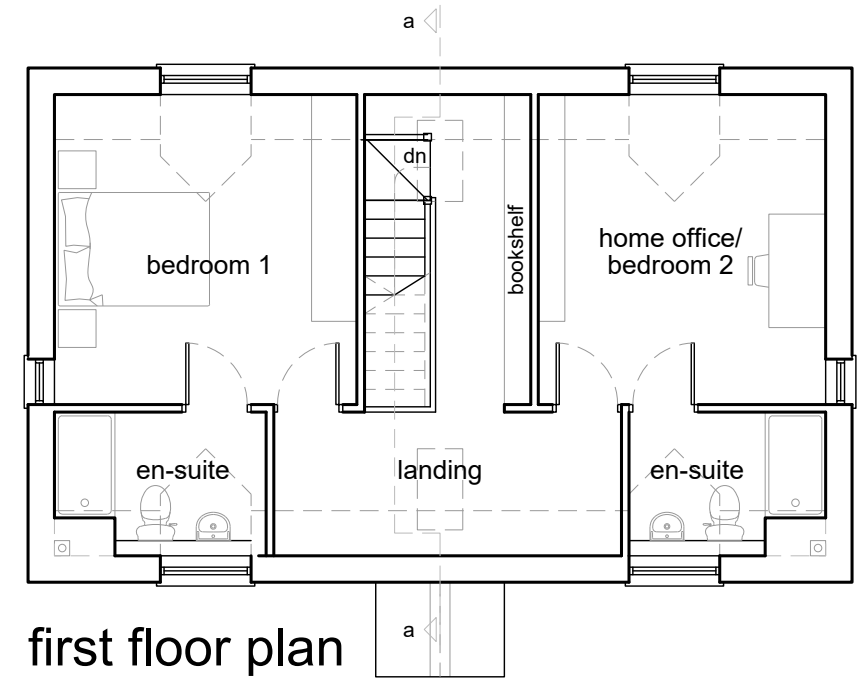


first floor plan

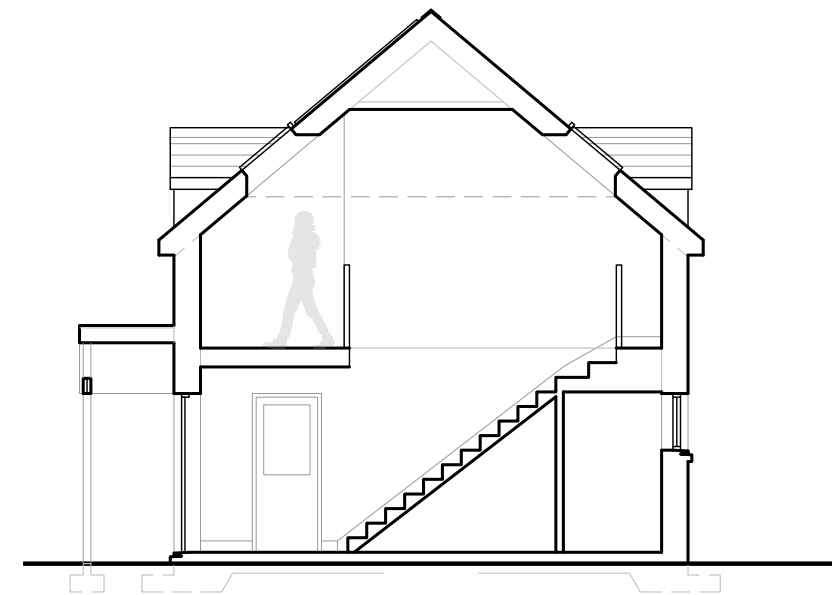

section a-a

Scale 1:100

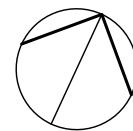

Rev C (03/11/2025): amendments to ownership line
 Rev B (28/10/2025): altered internal layout
 Rev A (16/09/2025): refused dwelling outline included

This drawing is the copyright of Gerald Blain Associates Limited and may not be reproduced without permission. This drawing is for planning purposes only.	
Project: Proposed rural enterprise dwelling Greenmoor Farm, Greenmoor Nurseries, Coast Road, St Brides, Newport, NP10 8SQ	Client: Mrs H Thomas
Scale: 1:100	@A3
Drawing No: A-115	
Drawn By: CTS	
Checked By: MS/GB	
Date: AUG 2025	
Dwg. Title: Plans and Section as Proposed	



Mob: 07970 420322
 Email: Gerald@geraldblainassociates.co.uk
 Address: 15 St John Street, Whitland, SA34 0AN