


KEY

- Internal partitions, external walls, doors, windows, furniture, sanitaryware, to be removed
- Area of floor to be removed
- Existing asphalt paving to be regraded to form level threshold into proposed ground floor flats.

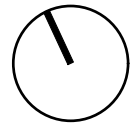


Storage

SHARED CAR PARK

CULVERT ROUTE

Drainage channel

Oil Tank

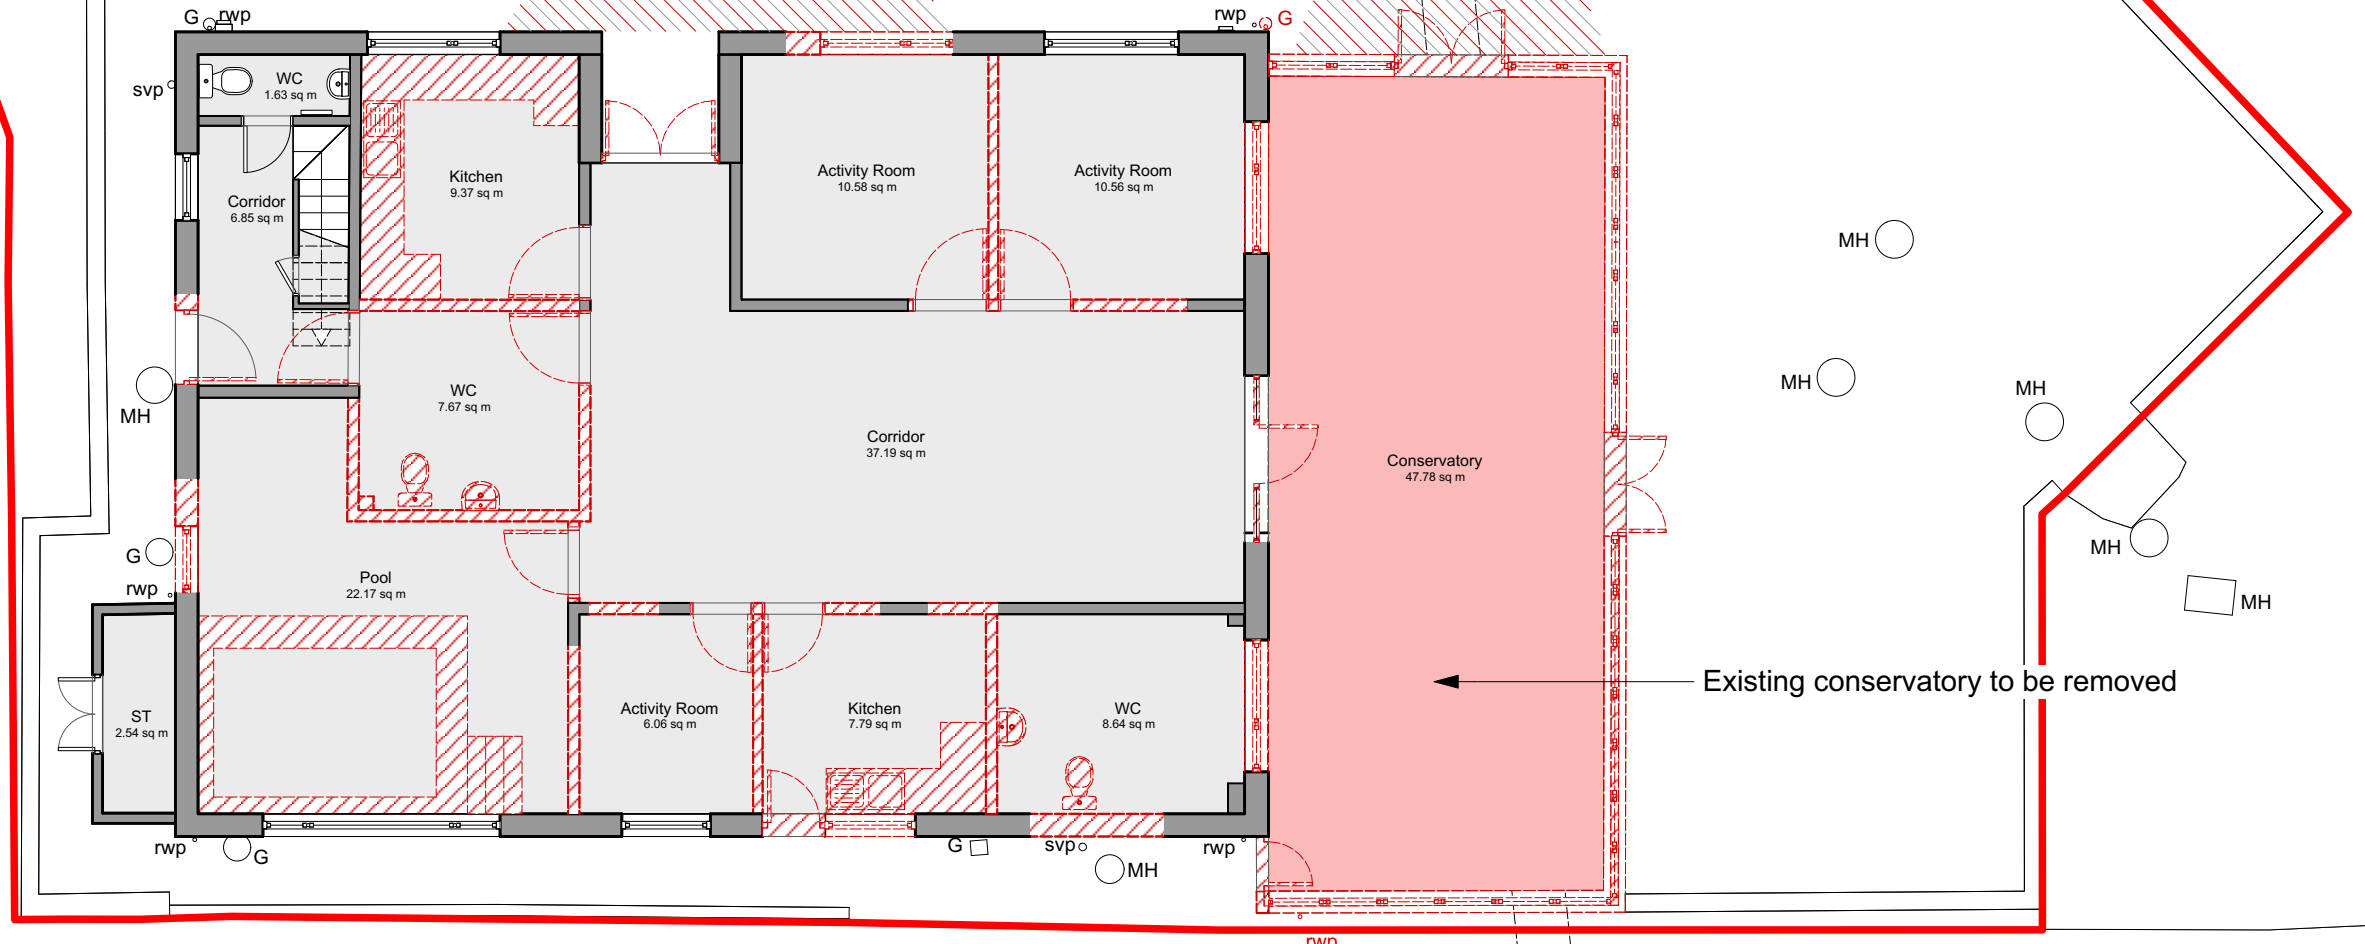

Existing conservatory to be removed

studiolime
architects

RIBA Chartered Practice
45 Colston Street, Bristol, BS1 5AX
(0117) 304 8308
www.studiolime.co.uk

Project Title
Consensus: Pool Cottage
Wilcrick, Magor, Newport, NP26 3DA

Sheet Title
Demolition Ground Floor Plan

Status
PLANNING

Rev	Date	Initial	Revision Notes
P02	24/04/2025	JS	Planning Issue
P01	28/03/2025	JS	Issued for comment

Drawn By: JS **Checked By:** EB **Scale:** 1:100 @A3

Sheet No.
SL_Project ID _ Type _ Number
SL_P24035_DWG_0_DM10 P02

Rev.