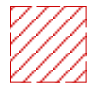

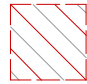
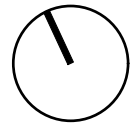


KEY

-  Internal partitions, external walls, doors, windows, furniture, sanitaryware, to be removed
-  Area of floor to be removed
-  Existing asphalt paving to be regraded to form level threshold into proposed ground floor flats.



studiolime
architects

RIBA 
Chartered Practice | 45 Colston Street,
Bristol,
BS1 5AX
(0117) 304 8308
www.studiolime.co.uk

Project Title

Consensus: Pool Cottage

Wilcrick, Magor, Newport, NP26
3DA

Sheet Title

Demolition First Floor Plan


Status

PLANNING

Rev	Date	Initial	Revision Notes
P02	24/04/2025	JS	Planning Issue
P01	28/03/2025	JS	Issued for comment

Drawn By:	Checked By:	Scale:
JS	EB	1:100 @ A3

Sheet No.	Rev.
SL_Project ID _ Type _ Number	
SL_P24035_DWG_0_DM11	P02

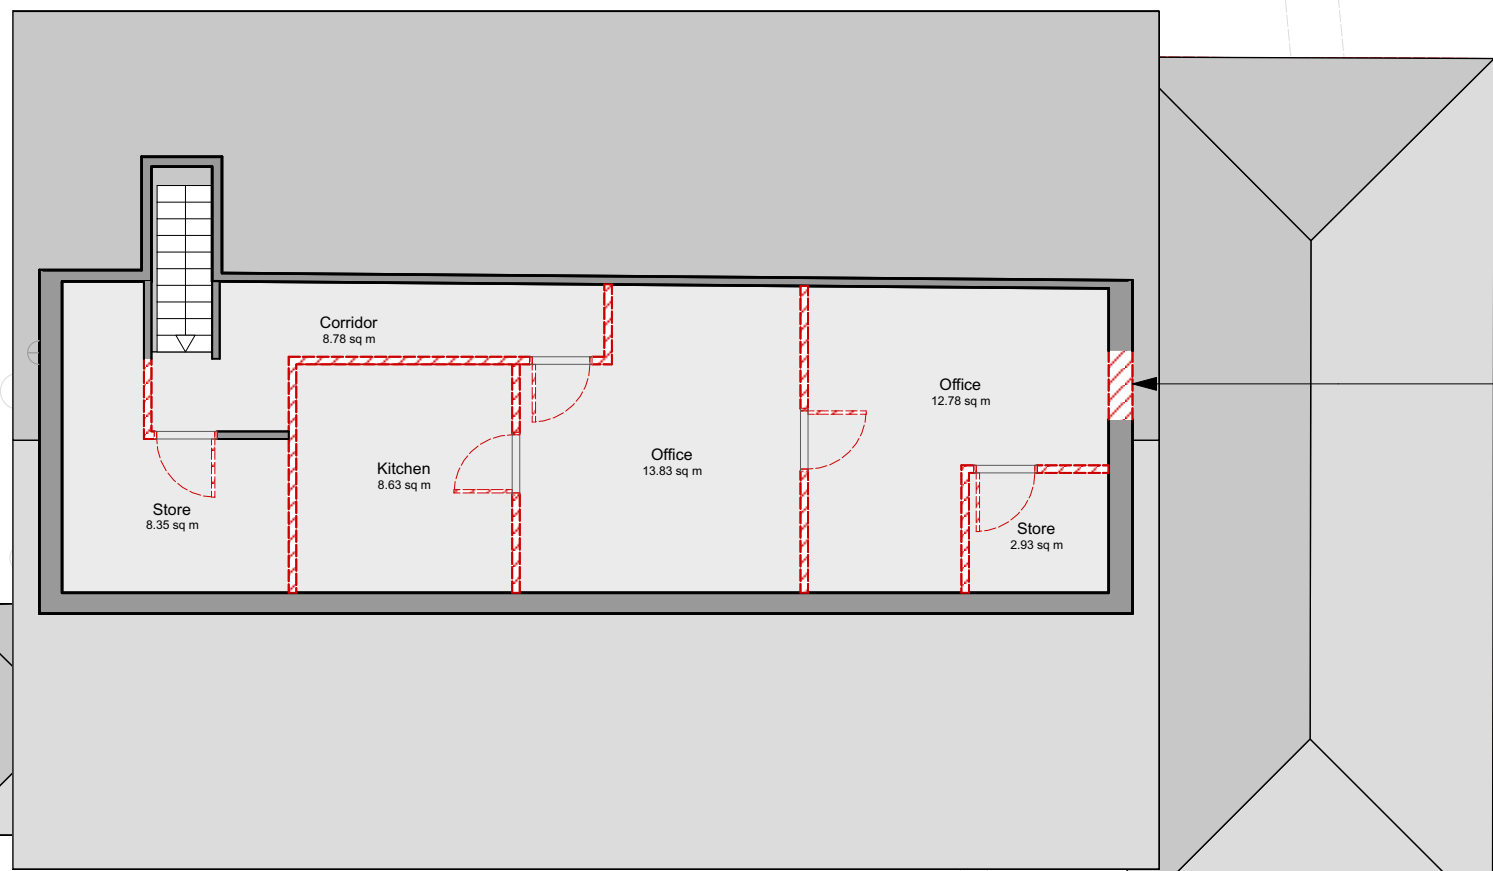

New opening formed in existing wall