



Existing South Elevation
Scale: 1:100

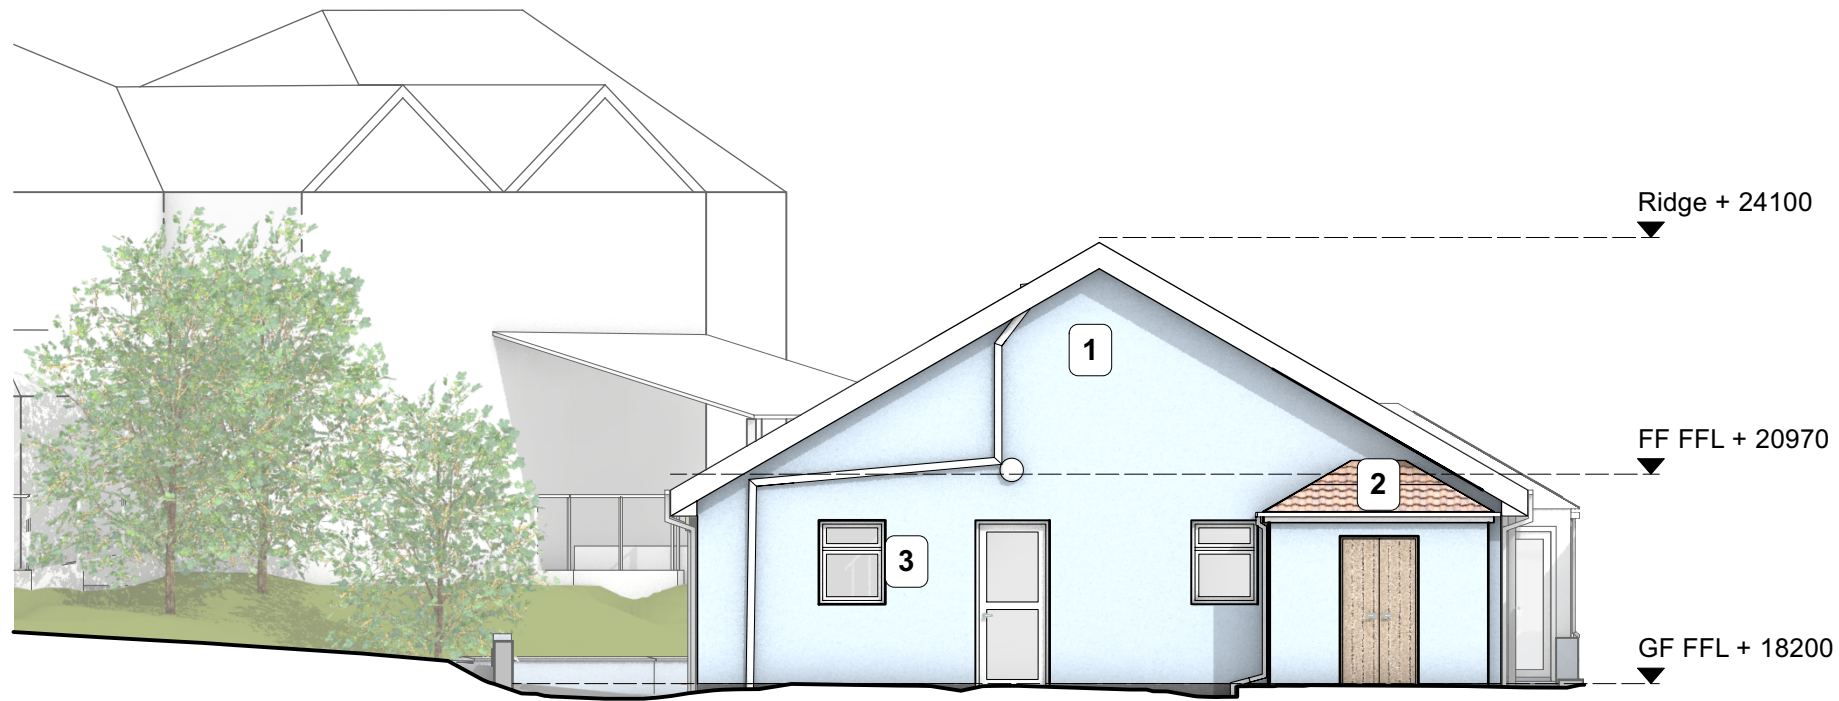

Existing West Elevation
Scale: 1:100

ELEVATIONS KEY

- 1 Existing painted render
- 2 Existing clay roof tiles
- 3 Existing uPVC windows
- 4 Existing timber rooflights
- 5 Existing plastic panel roof covering

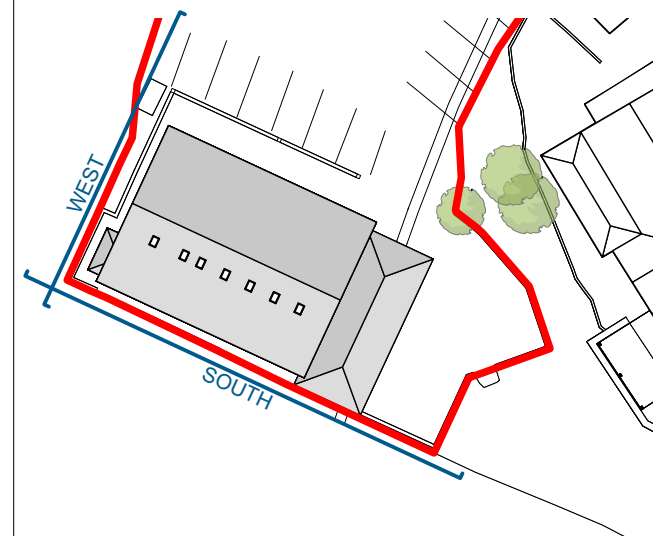

Existing Key Plan
Scale: 1:500

studiolime
architects

RIBA Chartered Practice
45 Colston Street,
Bristol,
BS1 5AX
(0117) 304 8308
www.studiolime.co.uk

Project Title
Consensus: Pool Cottage
Wilcrick, Magor, Newport, NP26 3DA

Sheet Title
Existing South and West Elevations

Status
PLANNING

Rev	Date	Initial	Revision Notes
P02	24/04/2025	JS	Planning Issue
P01	28/03/2025	JS	Issued for comment
Drawn By:		Checked By:	
JS		EB	
Scale:		1:100 @ A3	

Sheet No.	Rev.
SL_Project ID_Type_Number	
SL_P24035_DWG_0_EX31	P02