


Proposed North Elevation
Scale: 1:100

Proposed up and down light to each front door

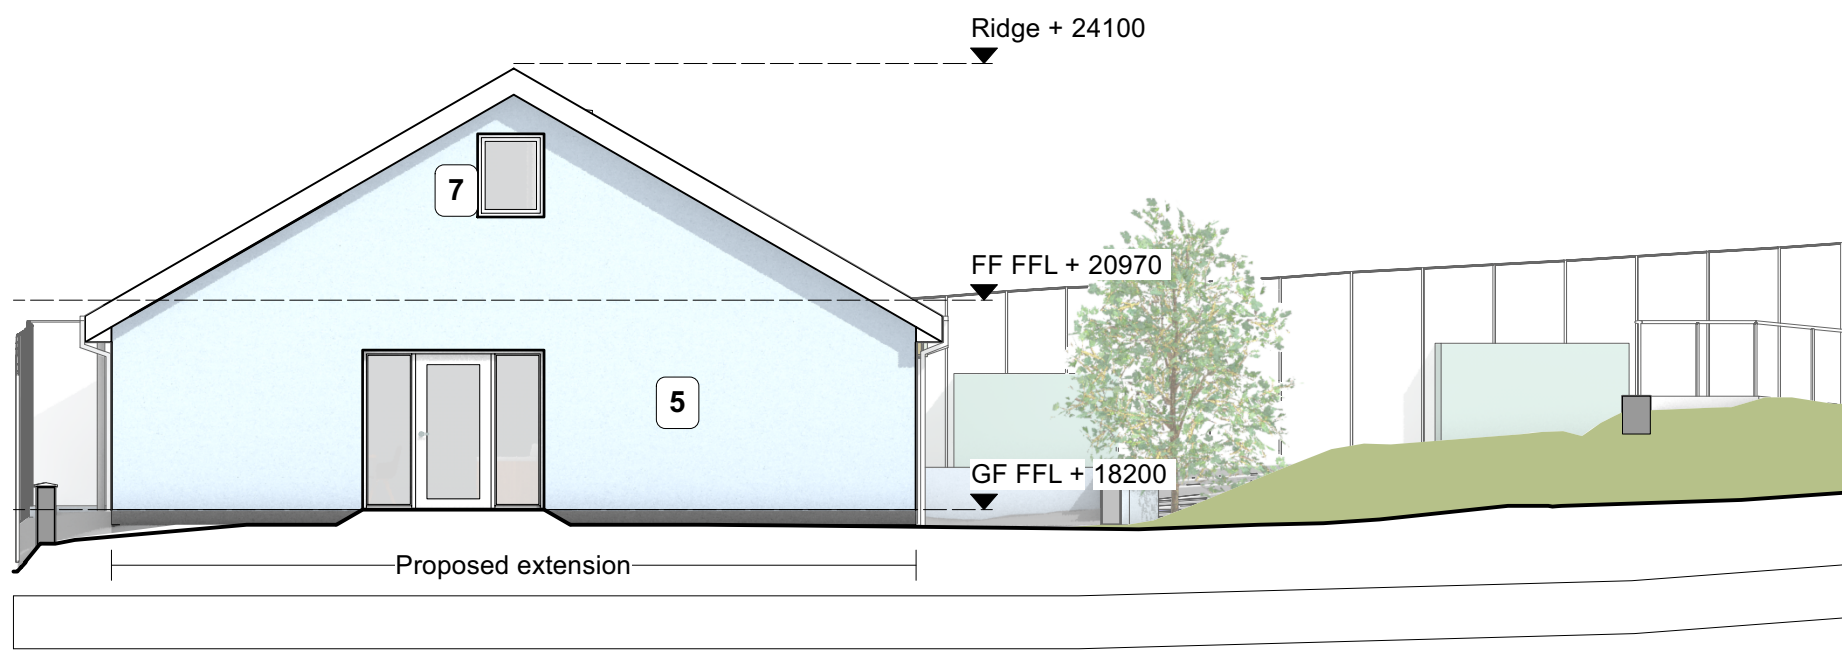

Proposed East Elevation
Scale: 1:100

ELEVATIONS KEY

- | | |
|------------------------------|--|
| 1 Existing painted render | 5 Proposed painted render to match existing |
| 2 Existing clay roof tiles | 6 Proposed clay roof tiles to match existing |
| 3 Existing uPVC windows | 7 Proposed uPVC windows to match existing |
| 4 Existing timber rooflights | 8 Proposed timber rooflights to match existing |



Proposed Key Plan
Scale: 1:500



RIBA Chartered Practice
45 Colston Street, Bristol, BS1 5AX
(0117) 304 8308
www.studioline.co.uk

Project Title
Consensus: Pool Cottage
Wilcrick, Magor, Newport, NP26 3DA

Sheet Title
Proposed North and East Elevations

Status
PLANNING

Rev	Date	Initial	Revision Notes
P02	24/04/2025	JS	Planning Issue
P01	28/03/2025	JS	Issued for comment
Drawn By:		Checked By:	
JS		EB	
Scale:		1:100 @ A3	

Sheet No.	Rev.
SL_Project ID _ Type _ Number	
SL_P24035_DWG_0_PR30	P02