








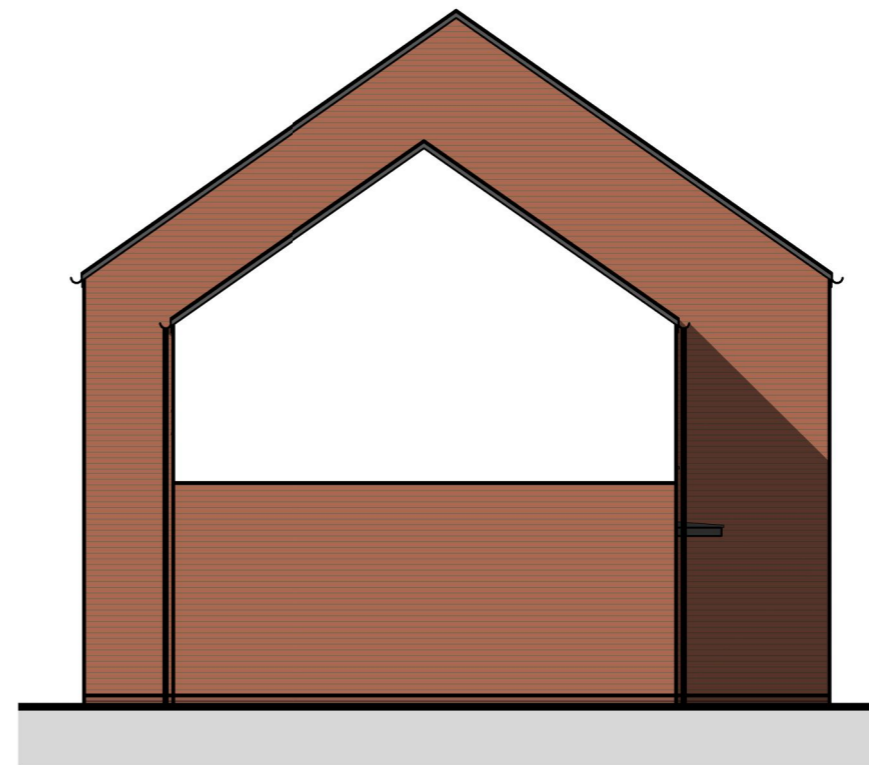

Front Elevation
Elevations
House Type 'H'




L.H.S Elevation

Materials Schedule

-  Concrete interlocking tiles (Russell 'Galloway' Anthracite or similar)
-  Through colour render (Parex 'Natural White' or similar)
-  Grey, 7016 colour coated UPVC windows, doors & fascias
-  Clay facing bricks (Wieneberger 'Cranbrook Red' or similar)
-  Clay facing bricks (Wieneberger 'Staffordshire Smooth Crimson' or similar)
-  UPVC R.W goods - Black



Rear Elevation

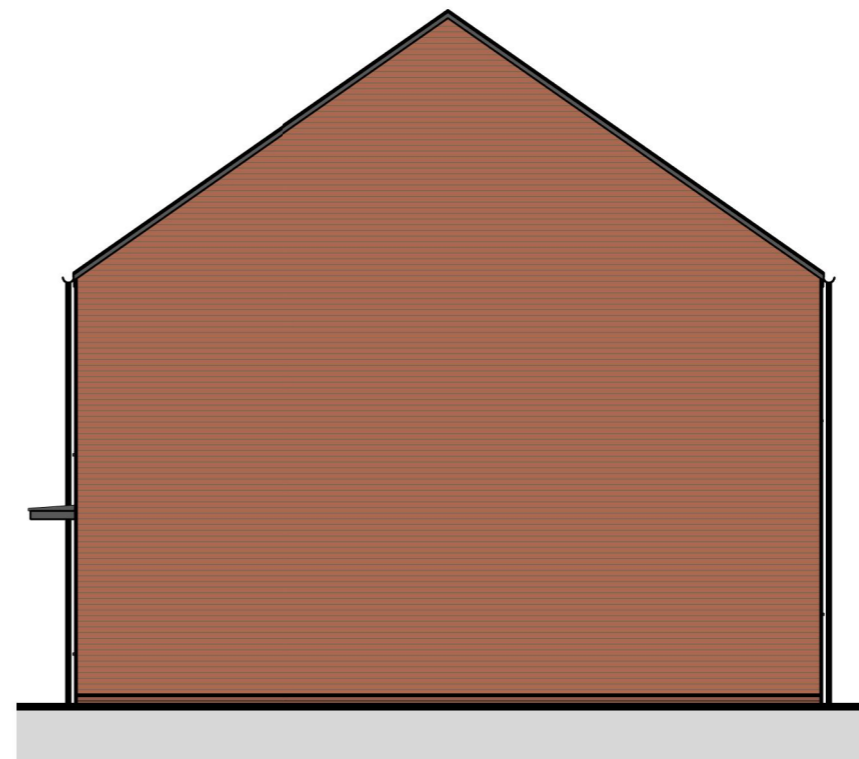

R.H.S Elevation

Do not scale from this drawing. Refer to figured dimensions only.

The Contractors shall check all dimensions and report all errors and omissions to the Architect.

C	Roofs pitch & eaves level revised.	15/03/18
B	Eaves and fascias requested.	12/03/18
A	H.T 'H' set back towards the rear to provide public footpath at the front.	11/01/18

Rev Description Date By

Client
Pobl

Project
Herbert Road

Sheet name
House Type H - Elevations

Project No. Drawing No. Revision
3073 (04)371 C

Scale: 1 : 100 Sheet size : A3

Drawn Director Date
 WWM JM 20/12/17

Project Status	Stage
Preliminary	Tender
Planning	PL Construction



Tregleath House, 1
 Serpentine Road, Newport,
 South Wales, NP20 4PF
 Tel: 01633 254711
 www.eosarchitects.co.uk