



Front Elevation (Plots 37 - 40 & 49 - 52 only)



Side Elevation (Plots 37 - 40 & 49 - 52 only)

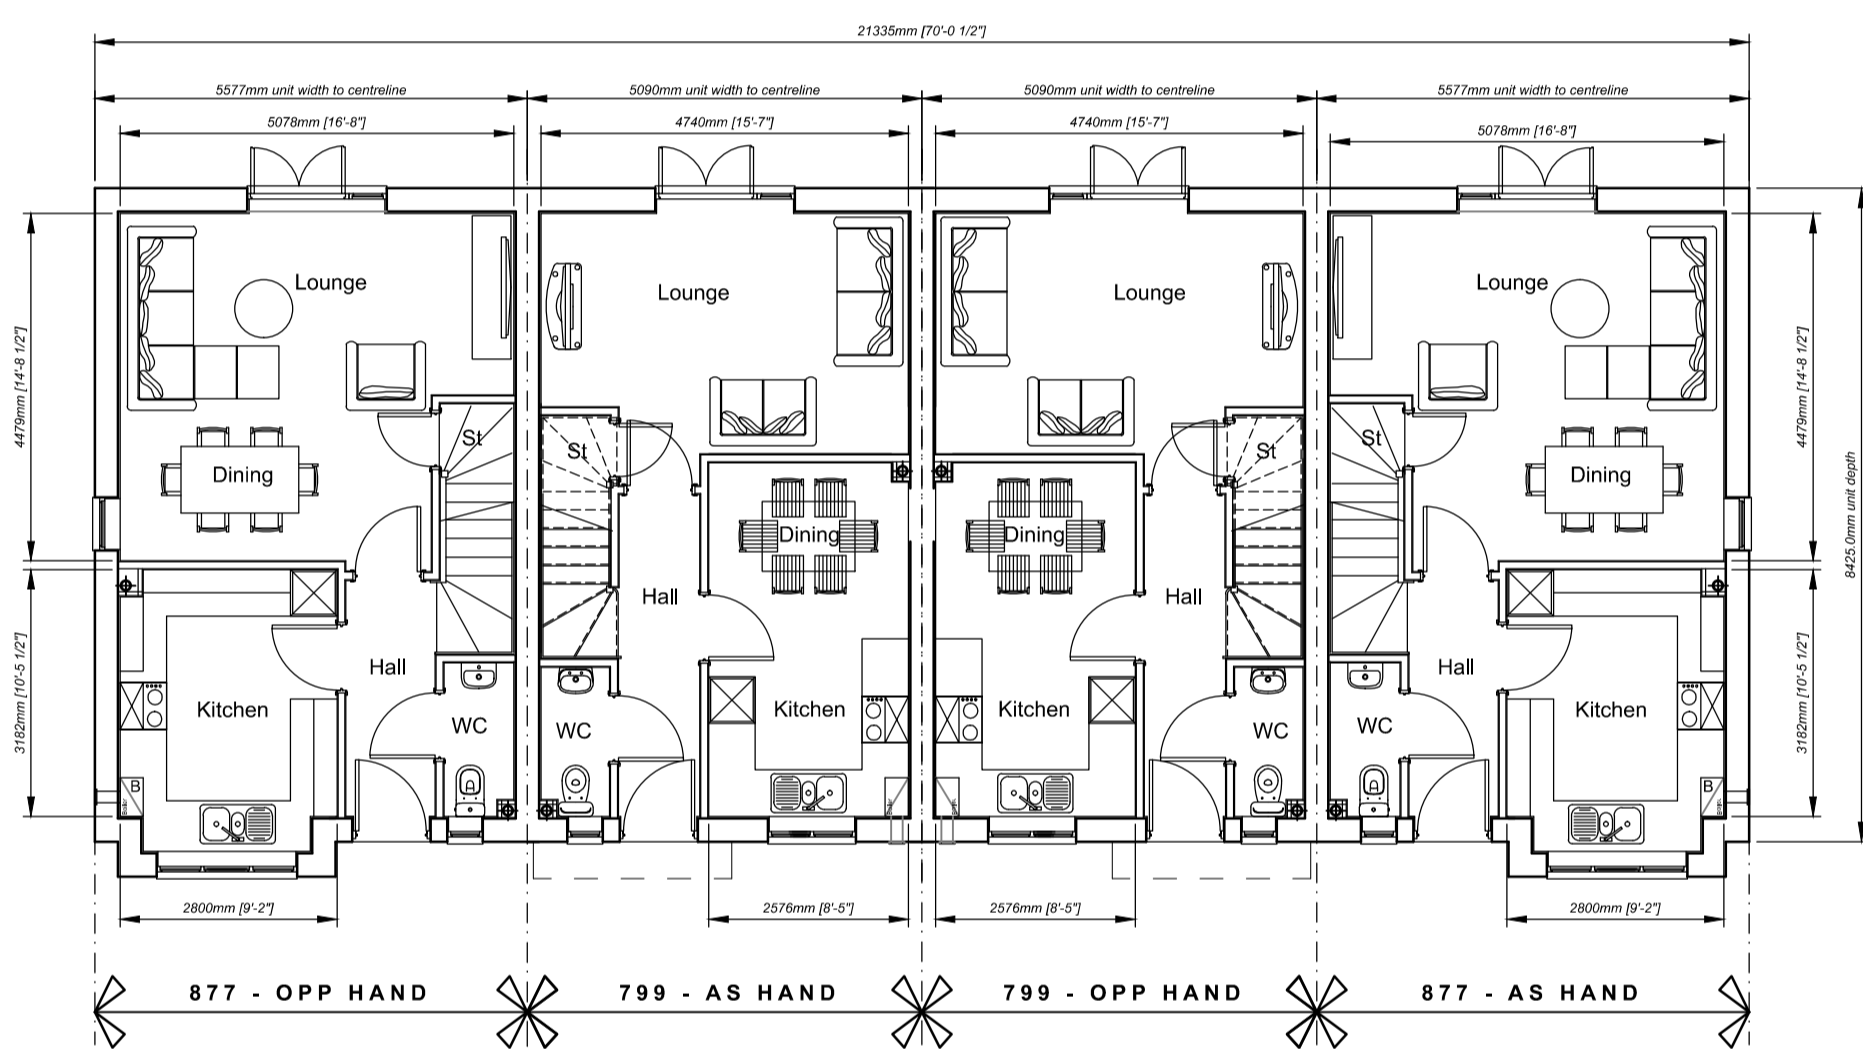


Ground Floor Plan

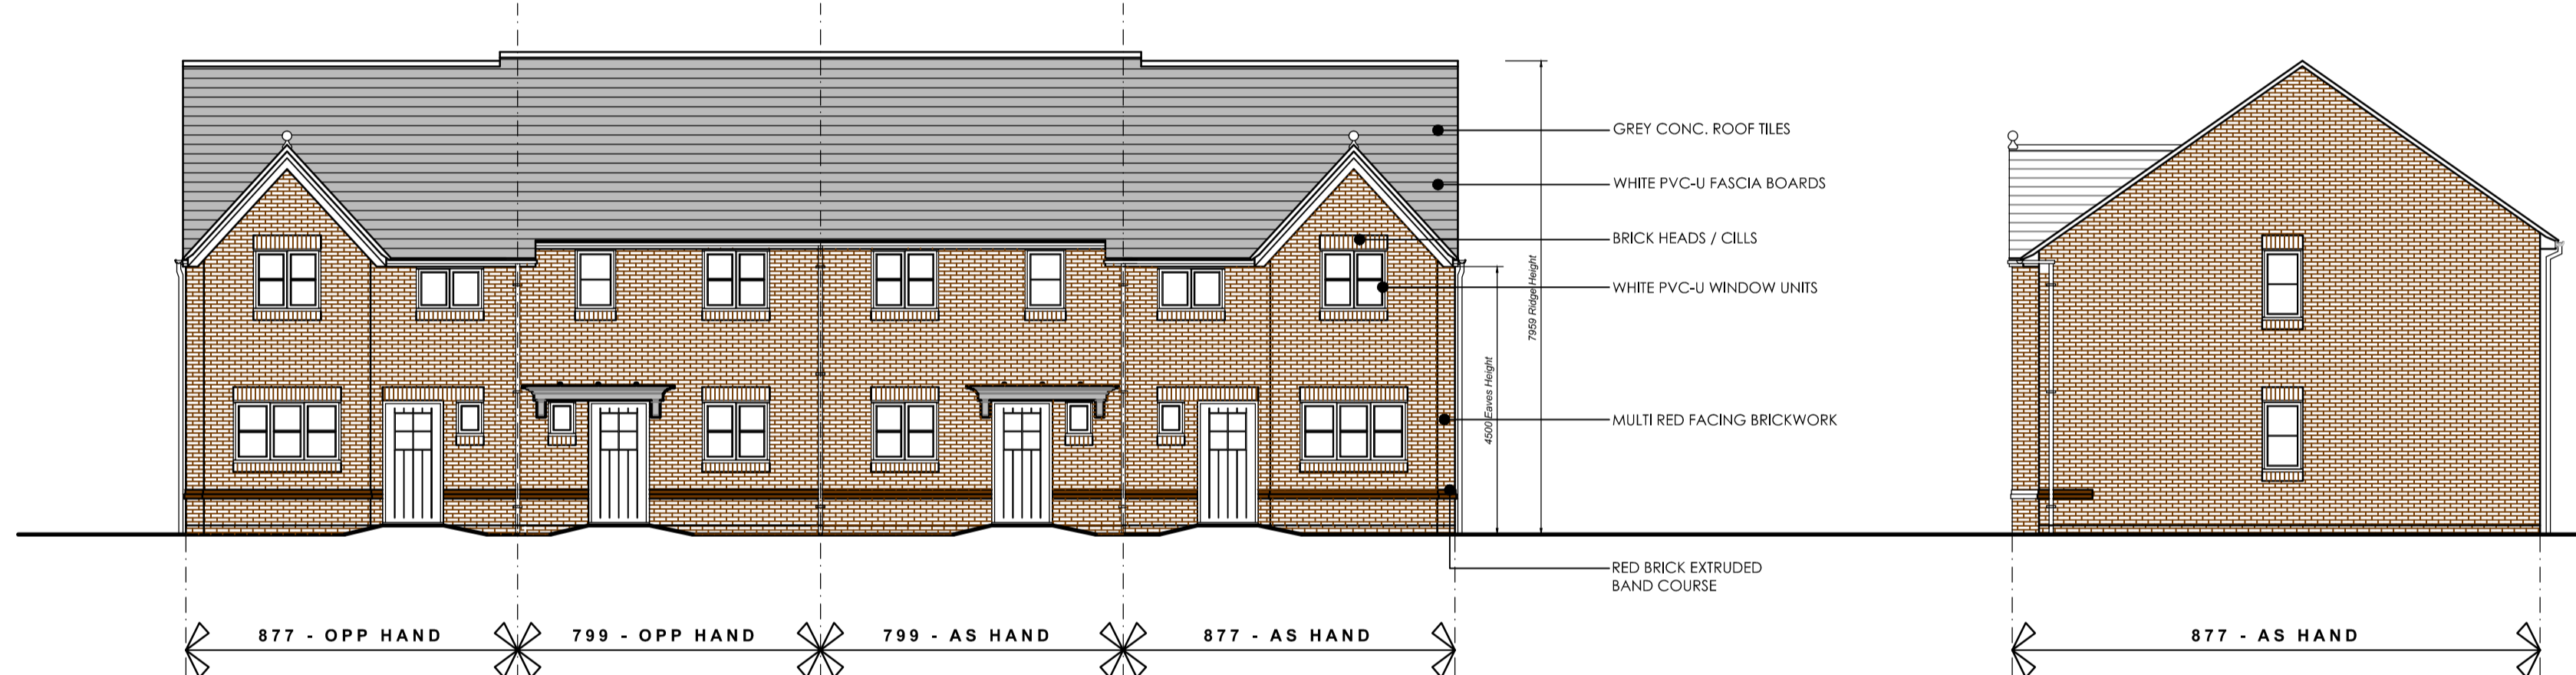


Front Elevation




Side Elevation

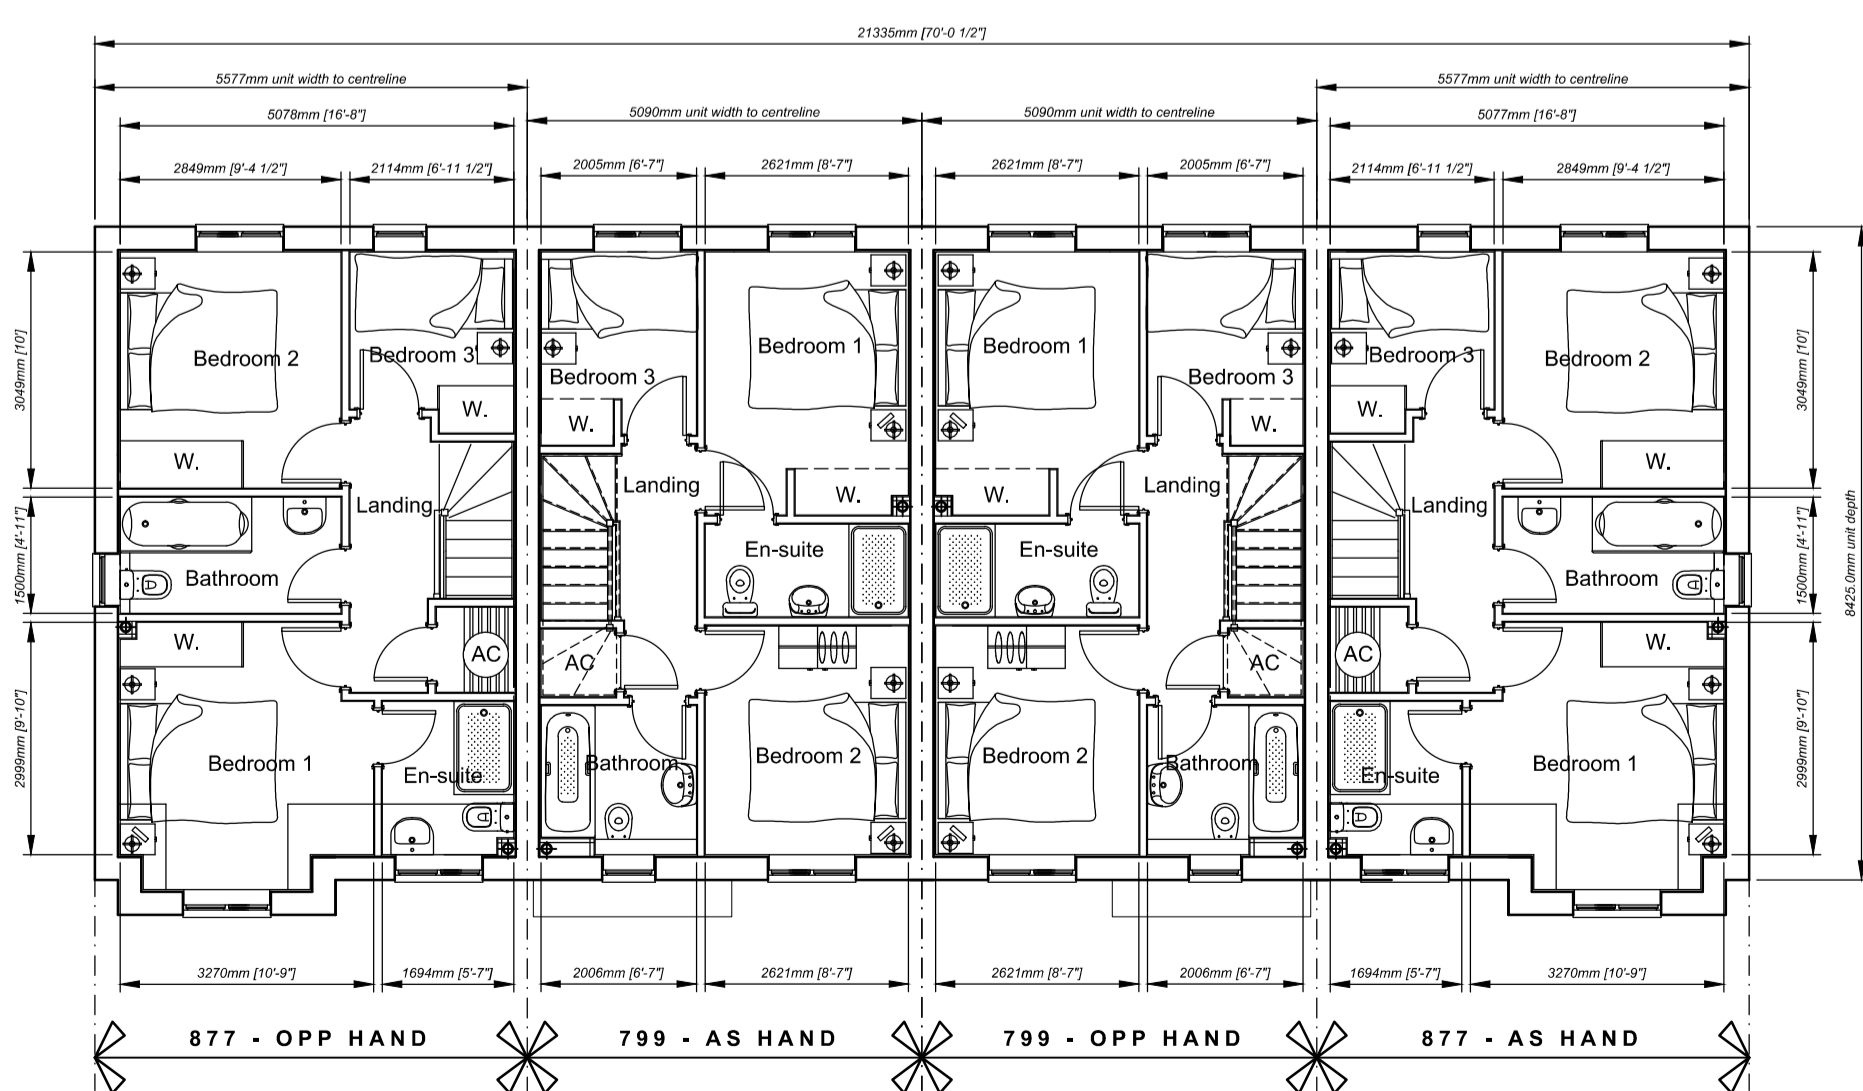

First Floor Plan

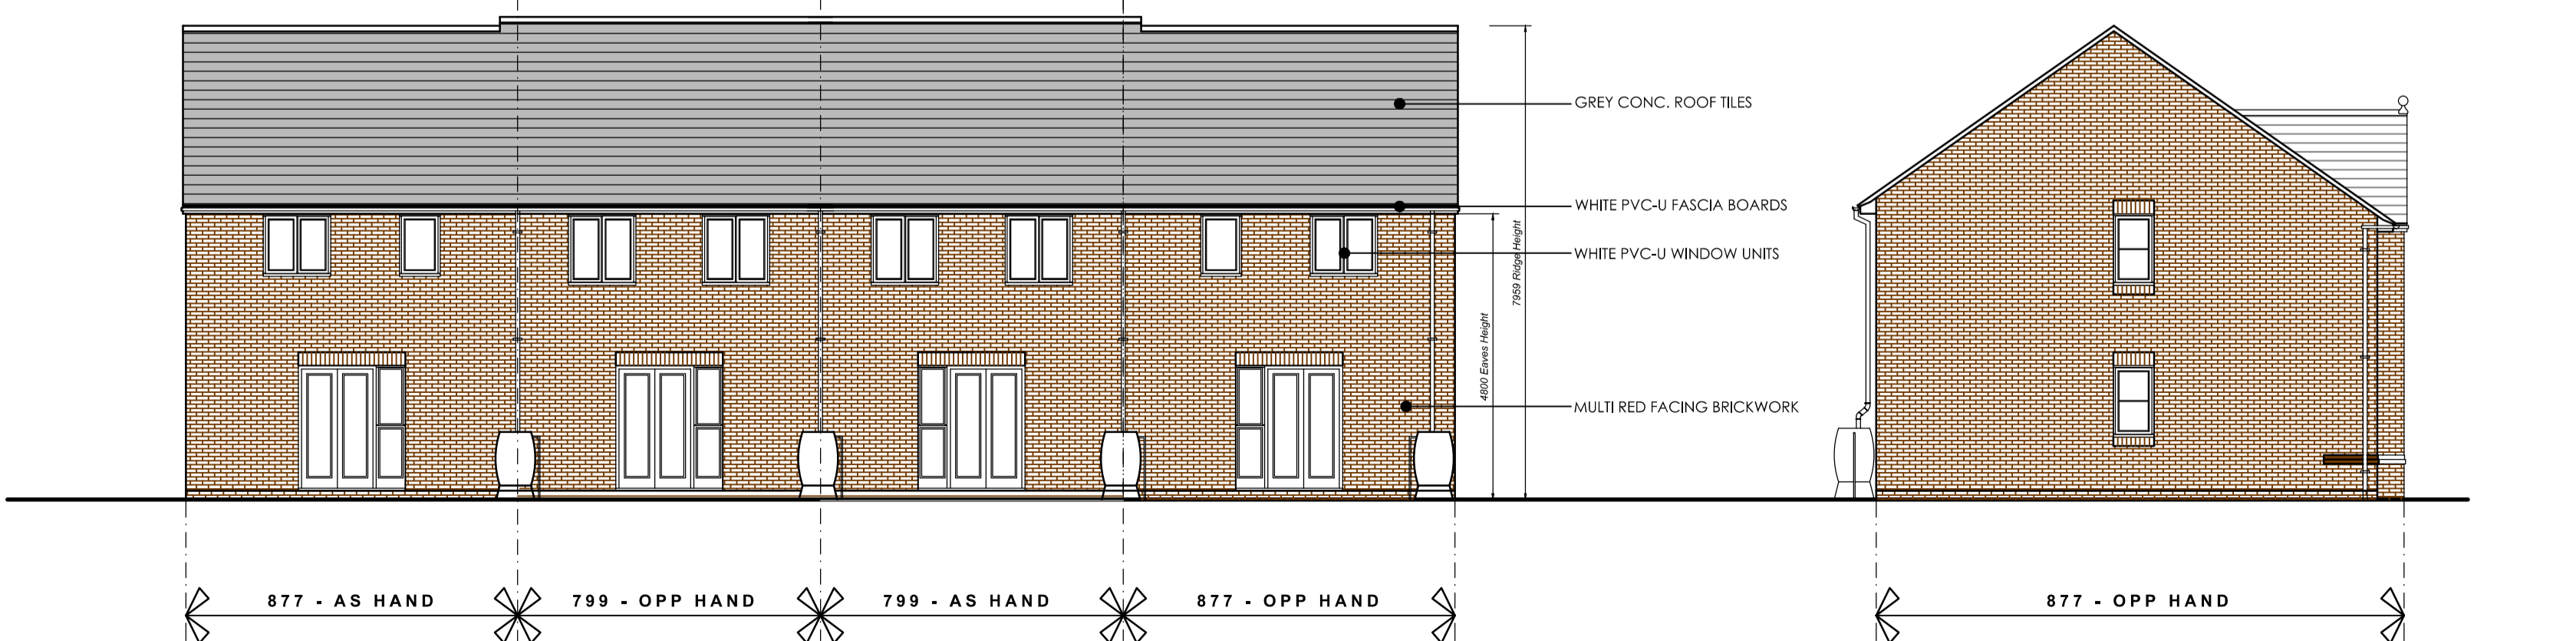

Rear Elevation

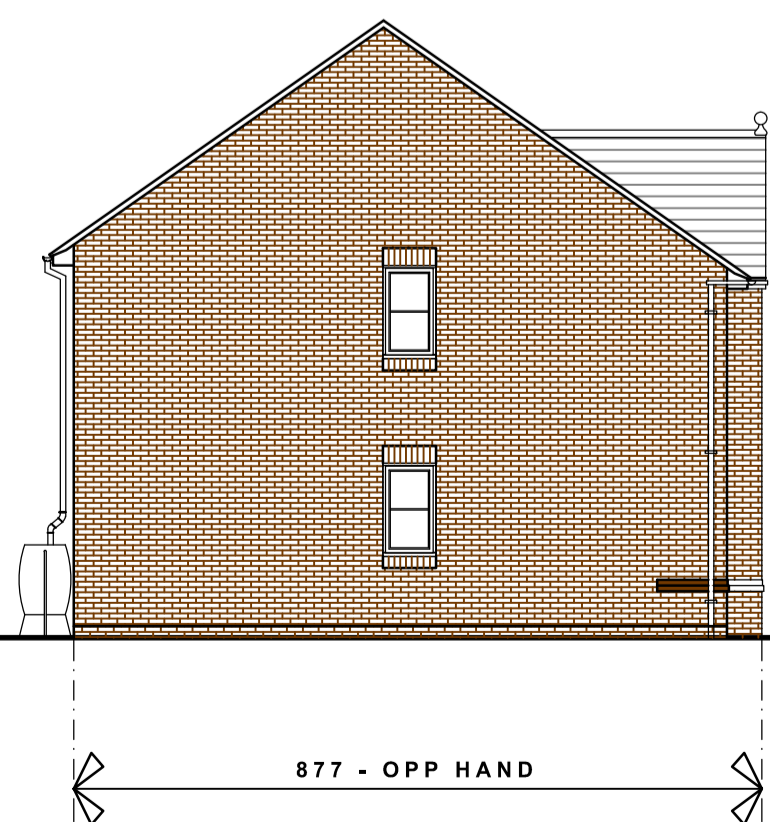

Side Elevation

REV. C Jan 15
Rear Patio Doors revised to suit plans.

REV. B Sept '14
Plot numbers revised to suit revised site layout. Key plan updated.

REV. A 01.04.14
Plot numbers updated to suit revised site layout. Site Key Plan updated.

APPLIES TO PLOTS:
37 - 40
49 - 52
95 - 98
158 - 161
176 - 179

Client

Contract
Development at Herbert Road
NEWPORT

Description
BLOCK 1
799 + 877 HOUSE TYPES
FLOOR PLANS
& ELEVATIONS

Scale 1:100 @ A1	Date Oct 13
Dwg No. sw49 (04) L200	Revision C


Greenhill
BUILDING AN AFFORDABLE FUTURE

The Greenhouse
Esperanto Way
Newport, NP19 0RD
Telephone (01633) 290159
Fax (01633) 508835