


Do not scale from this drawing.  
Refer to figured dimensions only.  
The Contractors shall check all dimensions and report all errors and omissions to the Architect.



**Front Elevation**

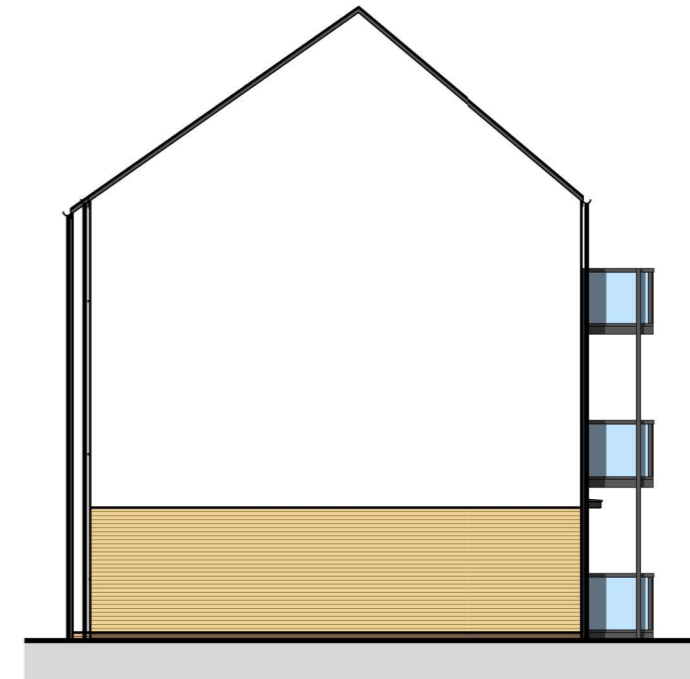


**L.H.S Elevation**



**Rear Elevation**

**Elevations - Type.2 (Plots 13-24)  
House Type 'L1'**

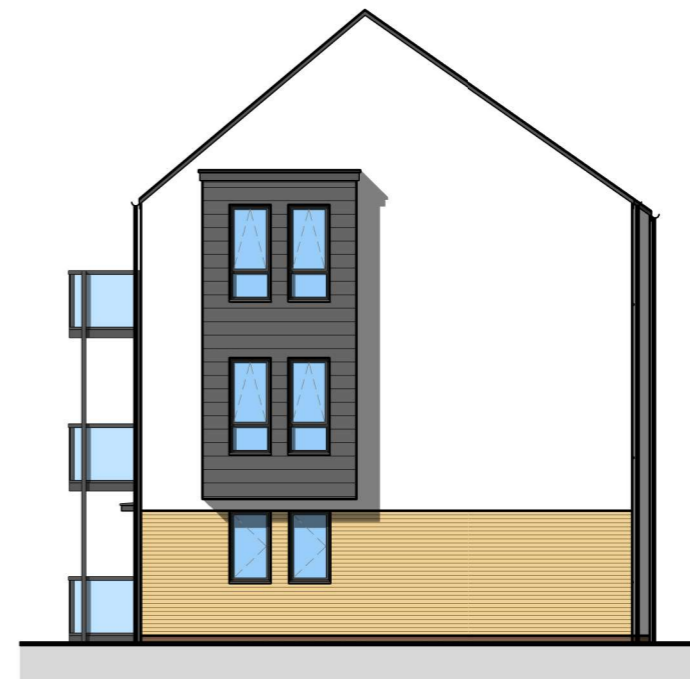

**R.H.S Elevation**

Rev	Description	Date	By
B	Planning amendment - Rear stair lobby windows omitted	13/03/19	AS
A	Roofs, eaves and fascia revised.	14/03/18	

Client  
Pobl

Project  
Herbert Road

Sheet name  
House Type L1(Plots 1-36) - Elevations

Project No	Drawing No	Revision
3073	(03)2322	B

Drawn	Checked	Date
WWM	JM	18/01/18

Project Status	Stage
Prelim <b>P</b>	Tender <b>T</b>
Planning <b>PL</b>	Construction <b>C</b>

Scale: 1 : 100  
Sheet size : A2



2nd floor, 31 Bocam Park,  
Pencoed, Bridgend,  
CF35 5JL  
www.engie.co.uk