


Do not scale from this drawing.  
Refer to figured dimensions only.  
The Contractors shall check all dimensions  
and report all errors and omissions to the  
Architect.

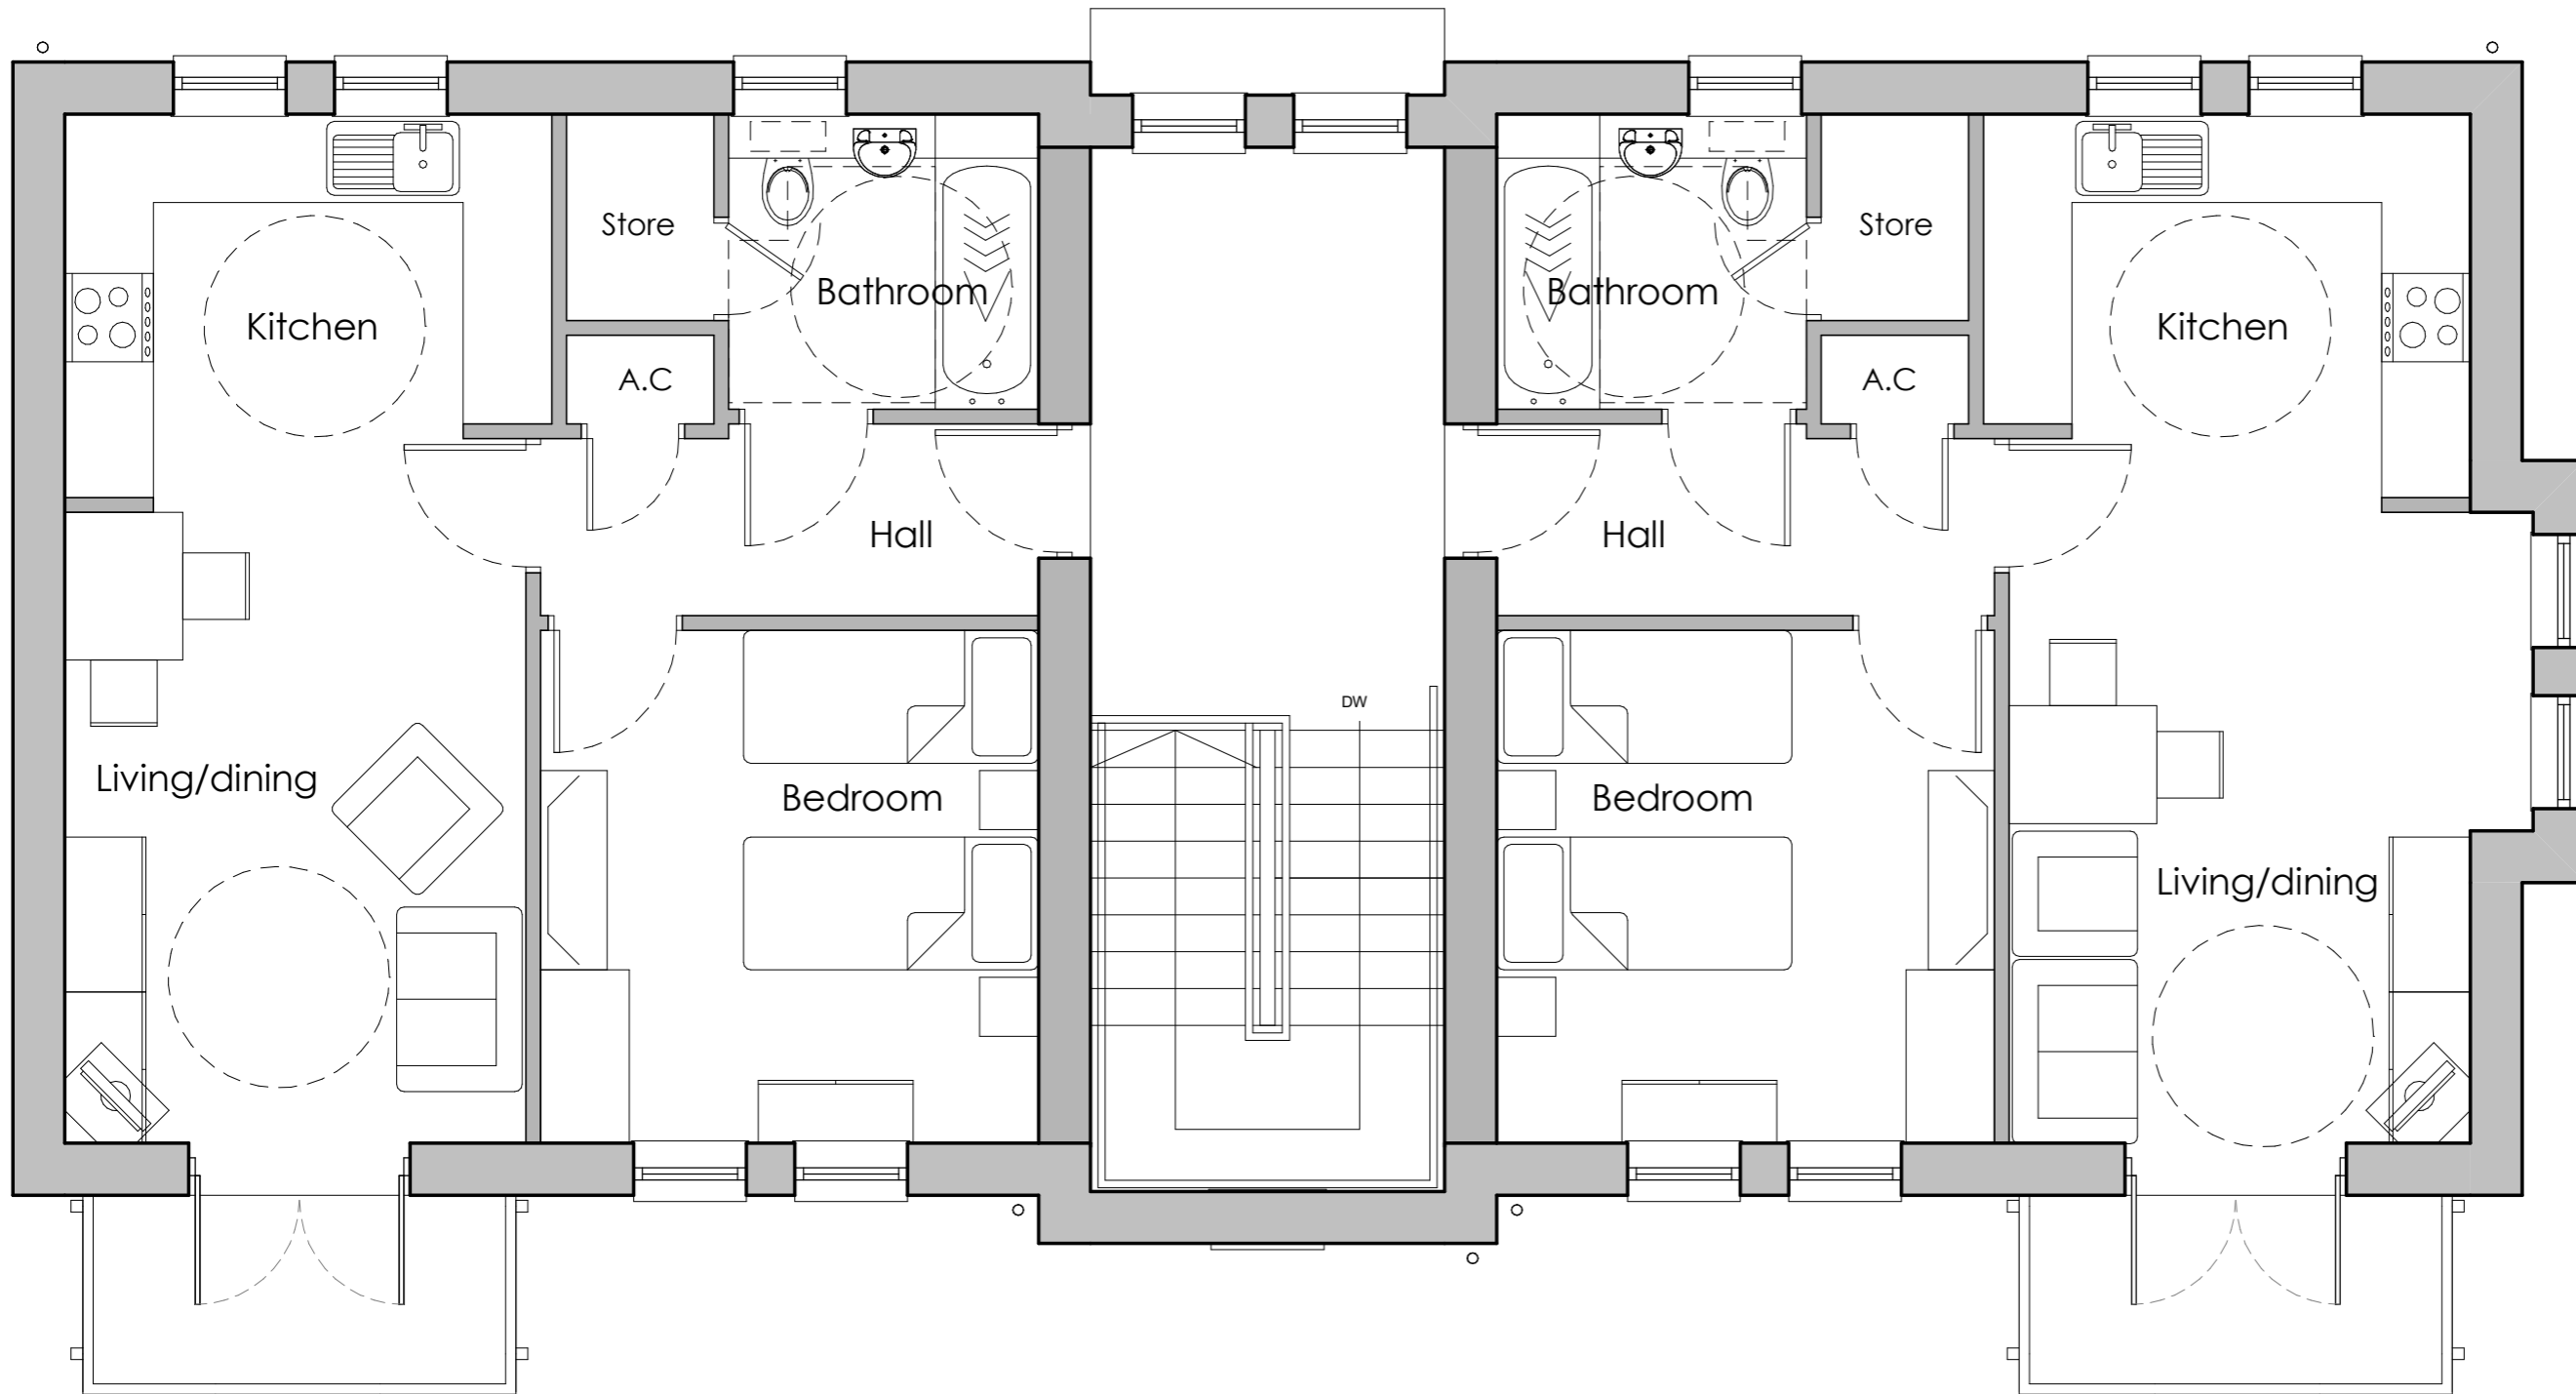

A Planning amendment - Rear stair lobby windows omitted and centralised 13/03/19 AS

Rev	Description	Date	By
-----	-------------	------	----

Client  
**Pobl**

Project  
**Herbert Road**

Sheet name  
**House Type K - Floor Plans**  
**Second Floor Plan**

Project No.	Drawing No.	Revision
3073	(04)293	A

Scale: 1 : 50  
Sheet size : A3

Drawn	Director	Date
Author	Checker	20/12/17

Project Status	Stage
Preliminary P Tender T	PL
Planning PL Construction C	

**Second Floor Plan**  
**House Type 'K'**



Tregleath House, 1 Serpentine  
Road, Newport,  
South Wales, NP20 4PF  
Tel: 01633 254711  
www.eosarchitects.co.uk