




Front Elevation
Elevations - Type.2
House Type 'K'



Rear Elevation

Materials Schedule

-  Concrete interlocking tiles
(Russell 'Galloway' Anthracite or similar)
-  Clay facing bricks
(Wieneberger 'Cranbrook Red' or similar)
-  Clay facing bricks
(Wieneberger 'Staffordshire Smooth
Crimson' or similar)
-  Cedral Click Wetherboard
(Marley 'Slate Grey' or similar)
-  Grey, 7016 colour coated
UPVC windows, doors & fascias
-  UPVC R.W goods - Black

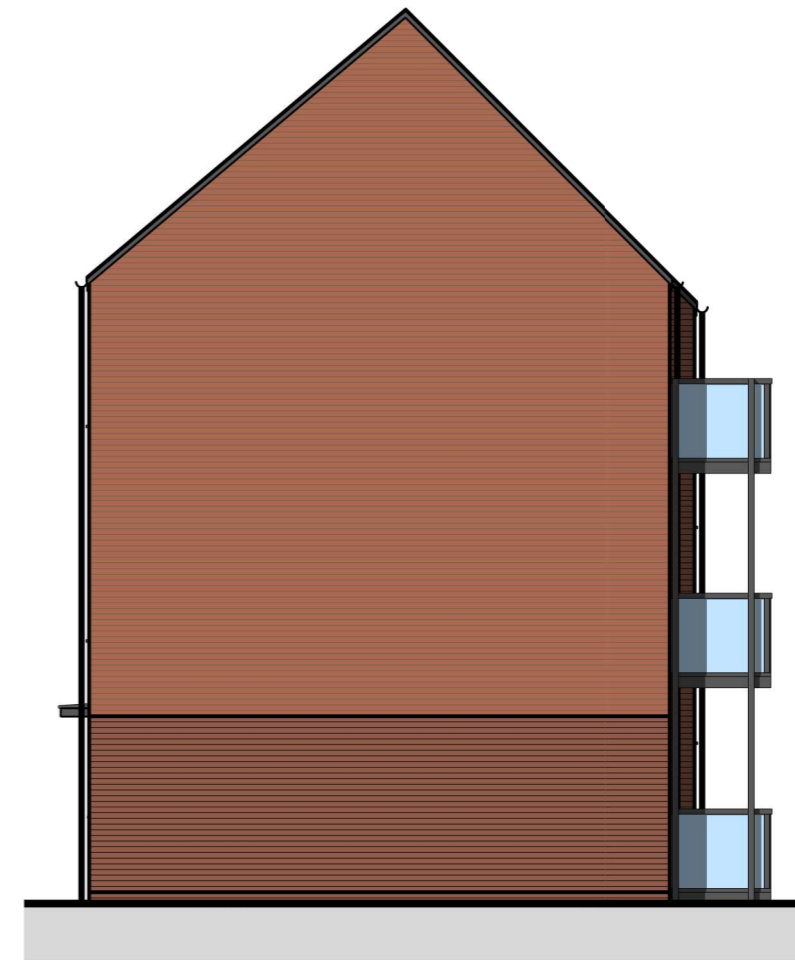

L.H.S Elevation



R.H.S Elevation

Do not scale from this drawing.
 Refer to figured dimensions only.
 The Contractors shall check all dimensions
 and report all errors and omissions to the
 Architect.

Rev	Description	Date	By
B	Planning amendment - Rear lobby window omitted and centralised	13/03/19	AS
A	Roofs, eaves and fascia revised.	13/03/18	

Client
Pobl

Project
Herbert Road

Sheet name
**House Type K -
 Elevations**

Project No.	Drawing No.	Revision
3073	(04)392	B

Scale: 1 : 100
 Sheet size : A3

Drawn	Director	Date
WWM	JM	20/12/17

Project Status	Stage
Preliminary P Tender T	PL
Planning PL Construction C	



2nd floor, 31 Bocam Park,
 Pencoed, Bridgend,
 CF35 5JL
 www.engie.co.uk