



SECOND FLOOR PLAN

N.I.F.A.: 63.8m² (686.7ft²)
 CIRCULATION AREA: 16.2m² (174.5ft²)

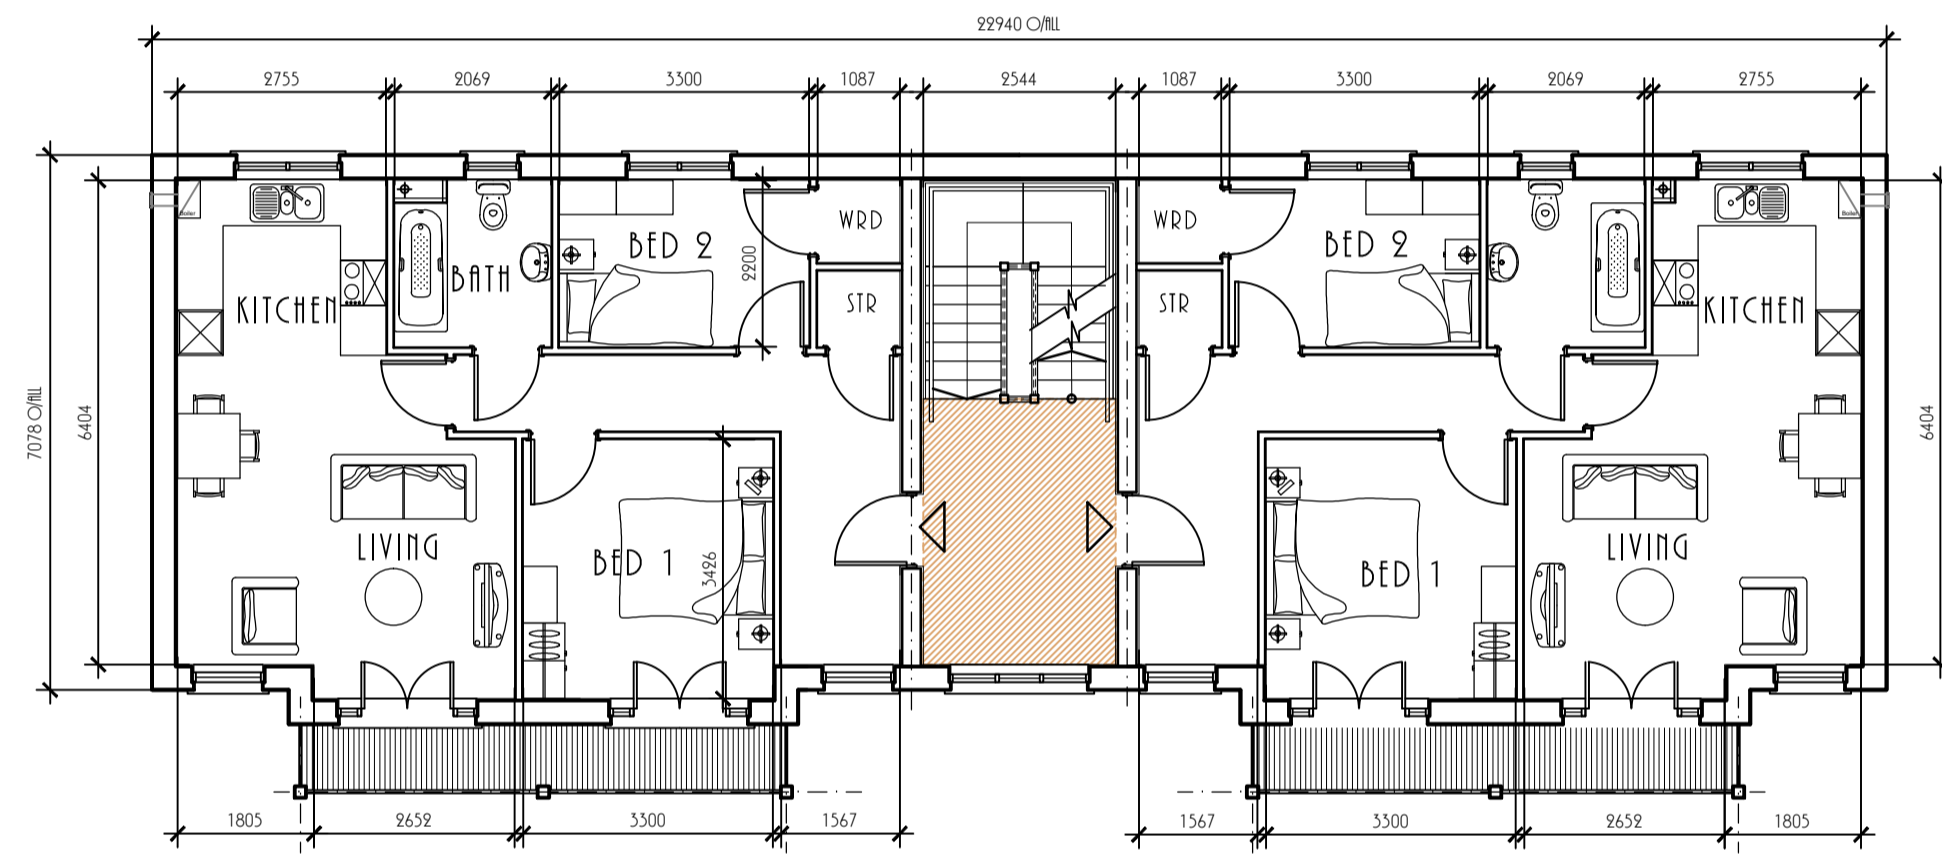


FIRST FLOOR PLAN

N.I.F.A.: 63.8m² (686.7ft²)
 CIRCULATION AREA: 16.2m² (174.5ft²)

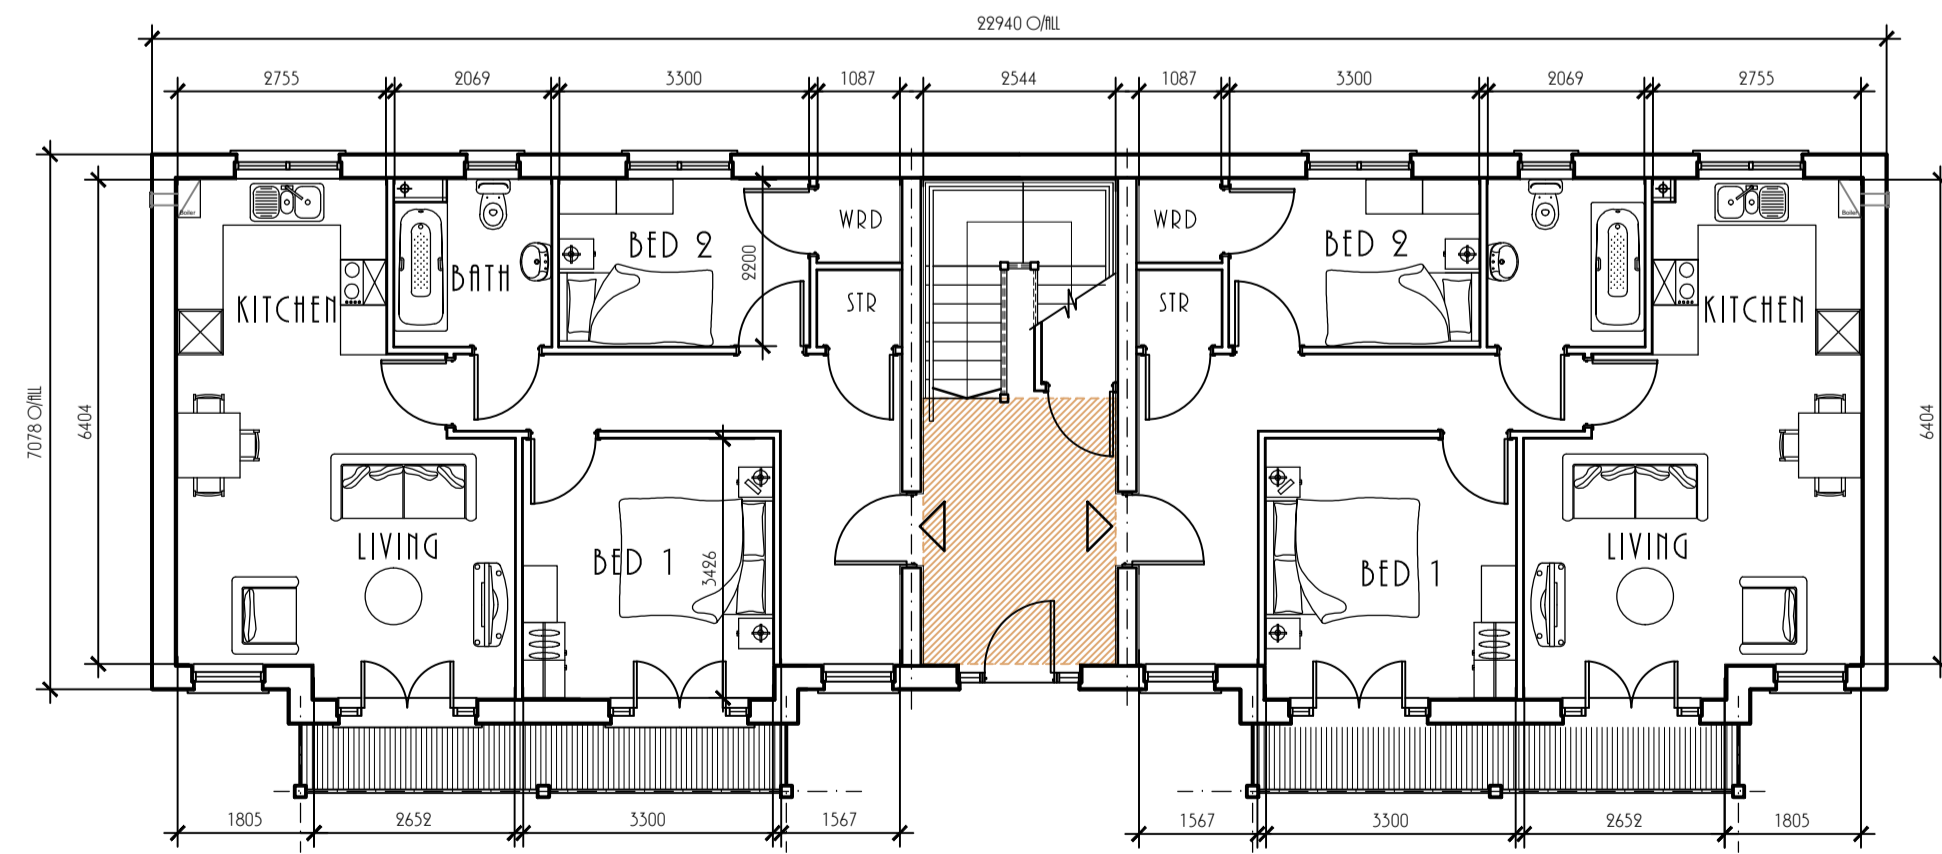


GROUND FLOOR PLAN

N.I.F.A.: 63.8m² (686.7ft²)
 CIRCULATION AREA: 16.2m² (174.5ft²)

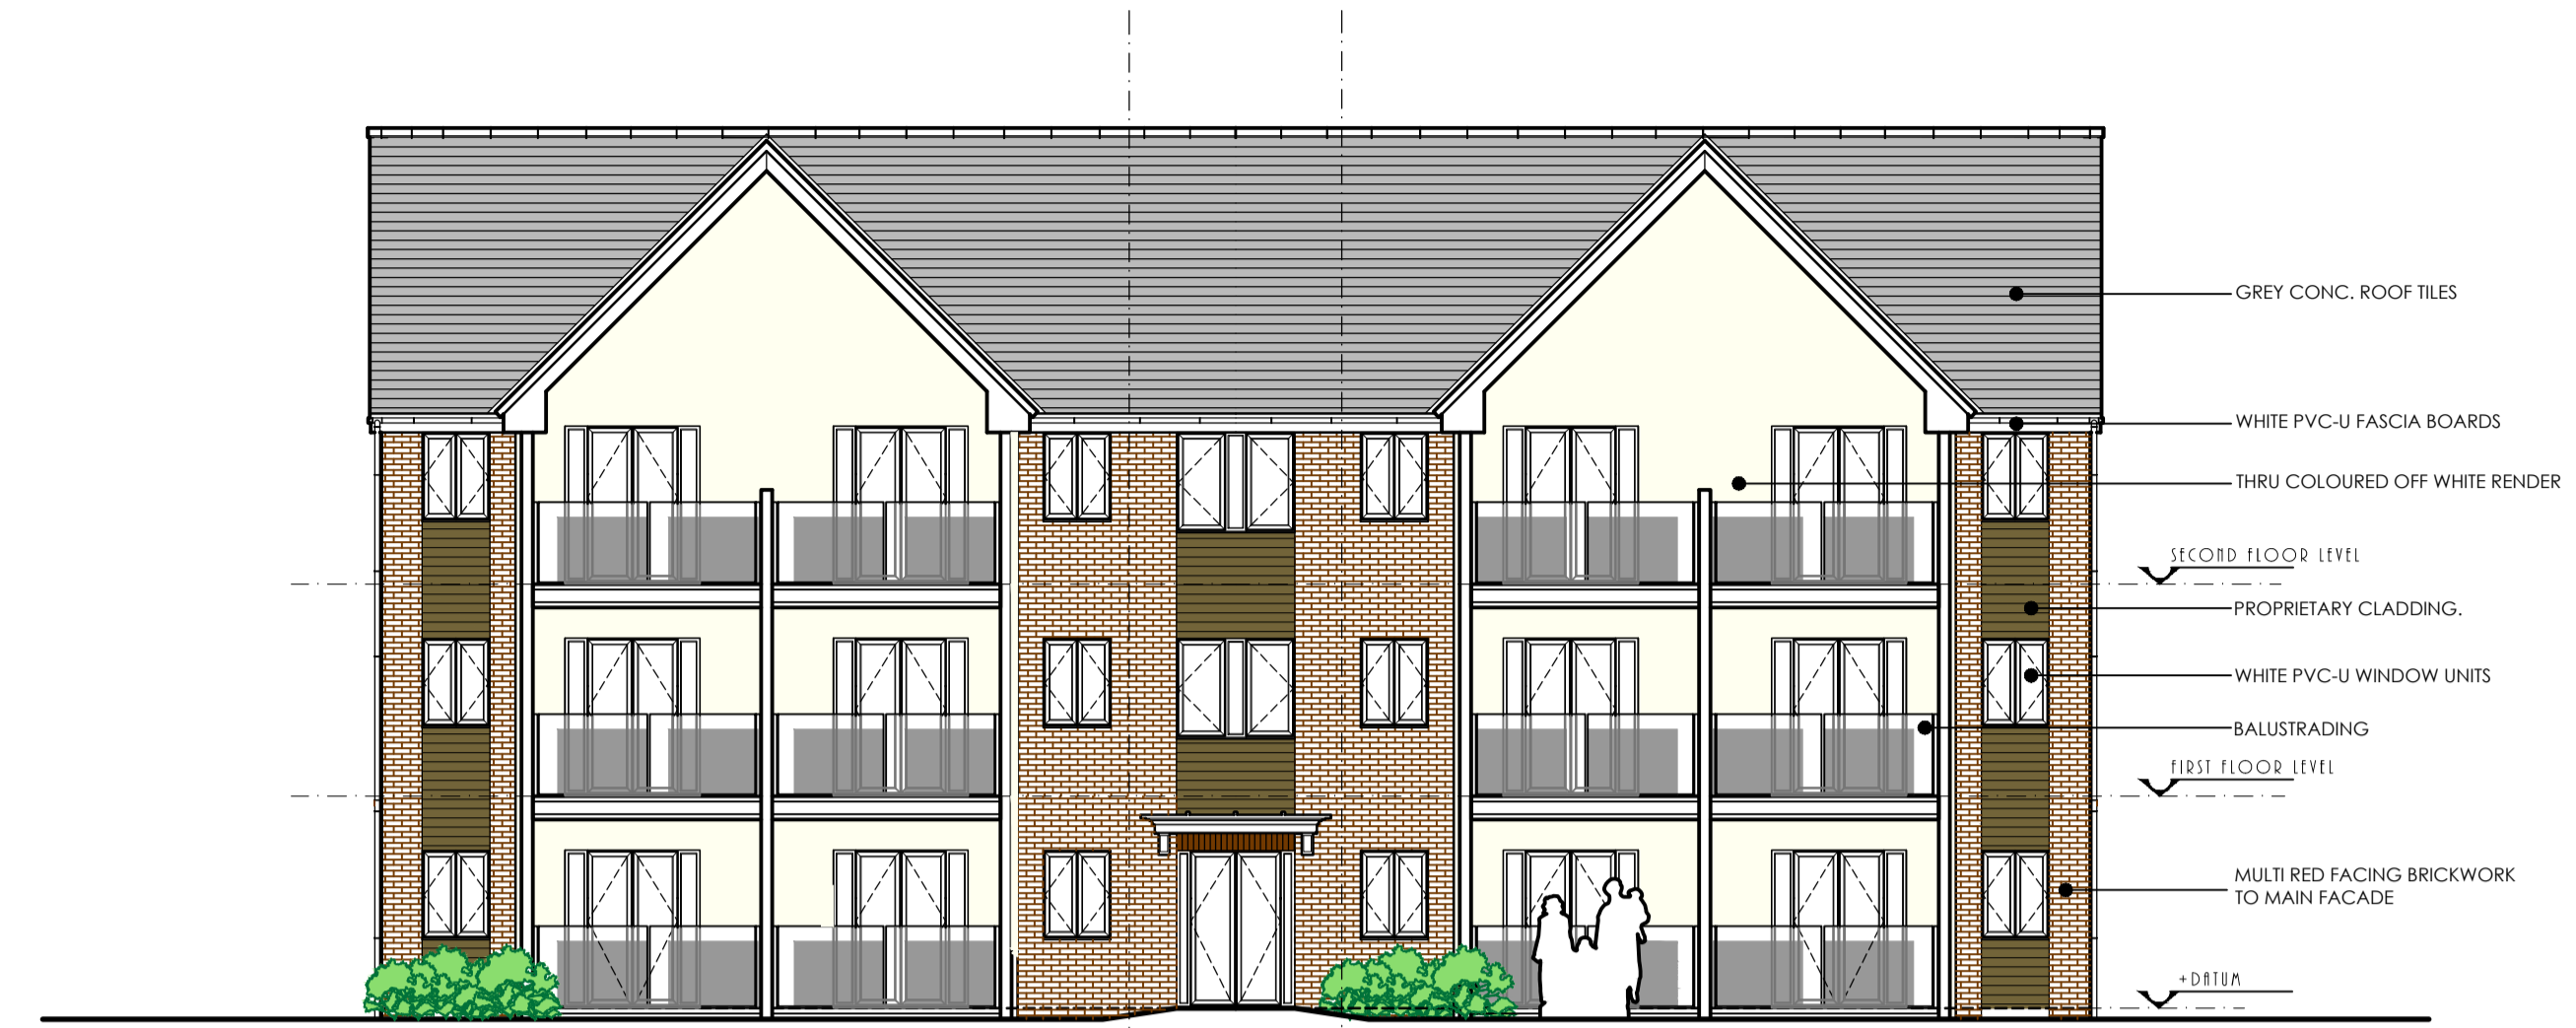


FRONT ELEVATION

- GREY CONC. ROOF TILES
- WHITE PVC-U FASCIA BOARDS
- THRU COLOURED OFF WHITE RENDER
- SECOND FLOOR LEVEL
- PROPRIETARY CLADDING
- WHITE PVC-U WINDOW UNITS
- BALUSTRADING
- FIRST FLOOR LEVEL
- MULTI RED FACING BRICKWORK TO MAIN FACADE
- DATUM

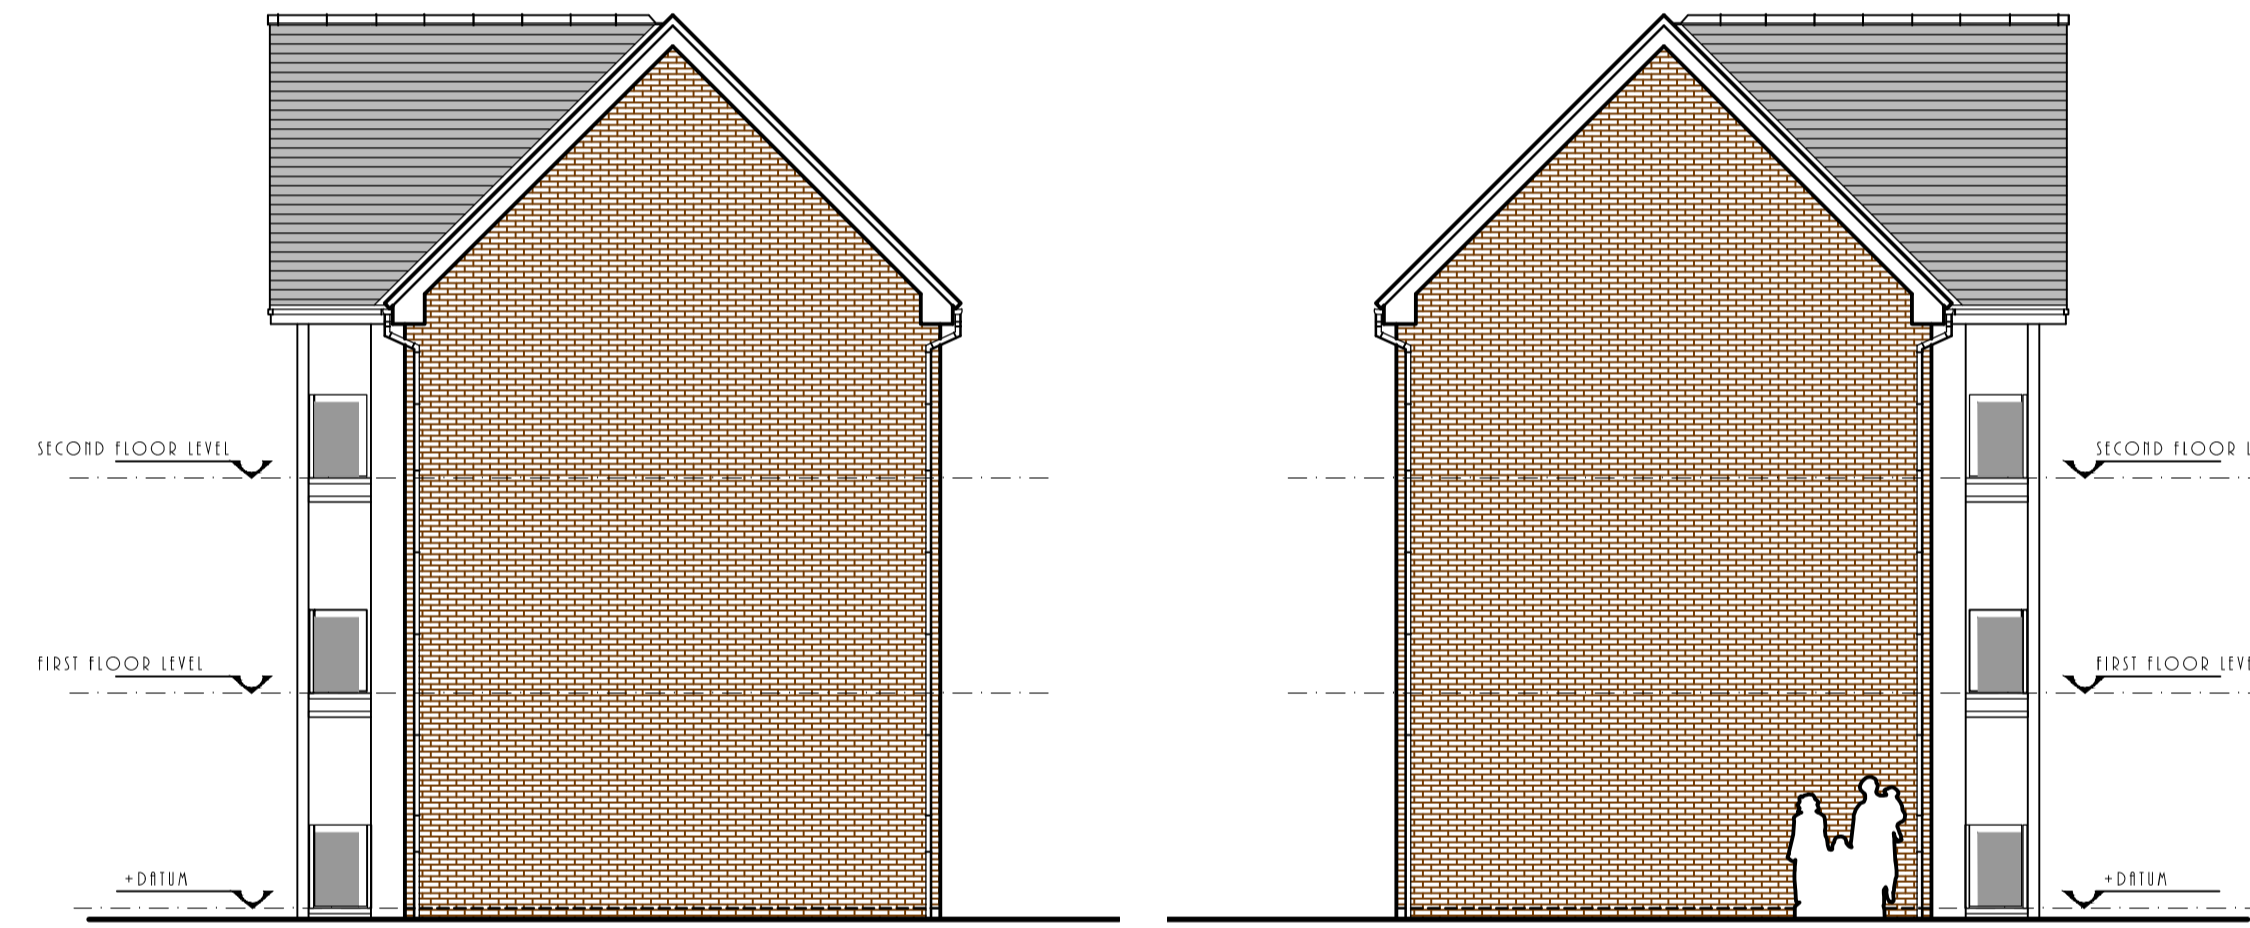

SIDE ELEVATION

SIDE ELEVATION

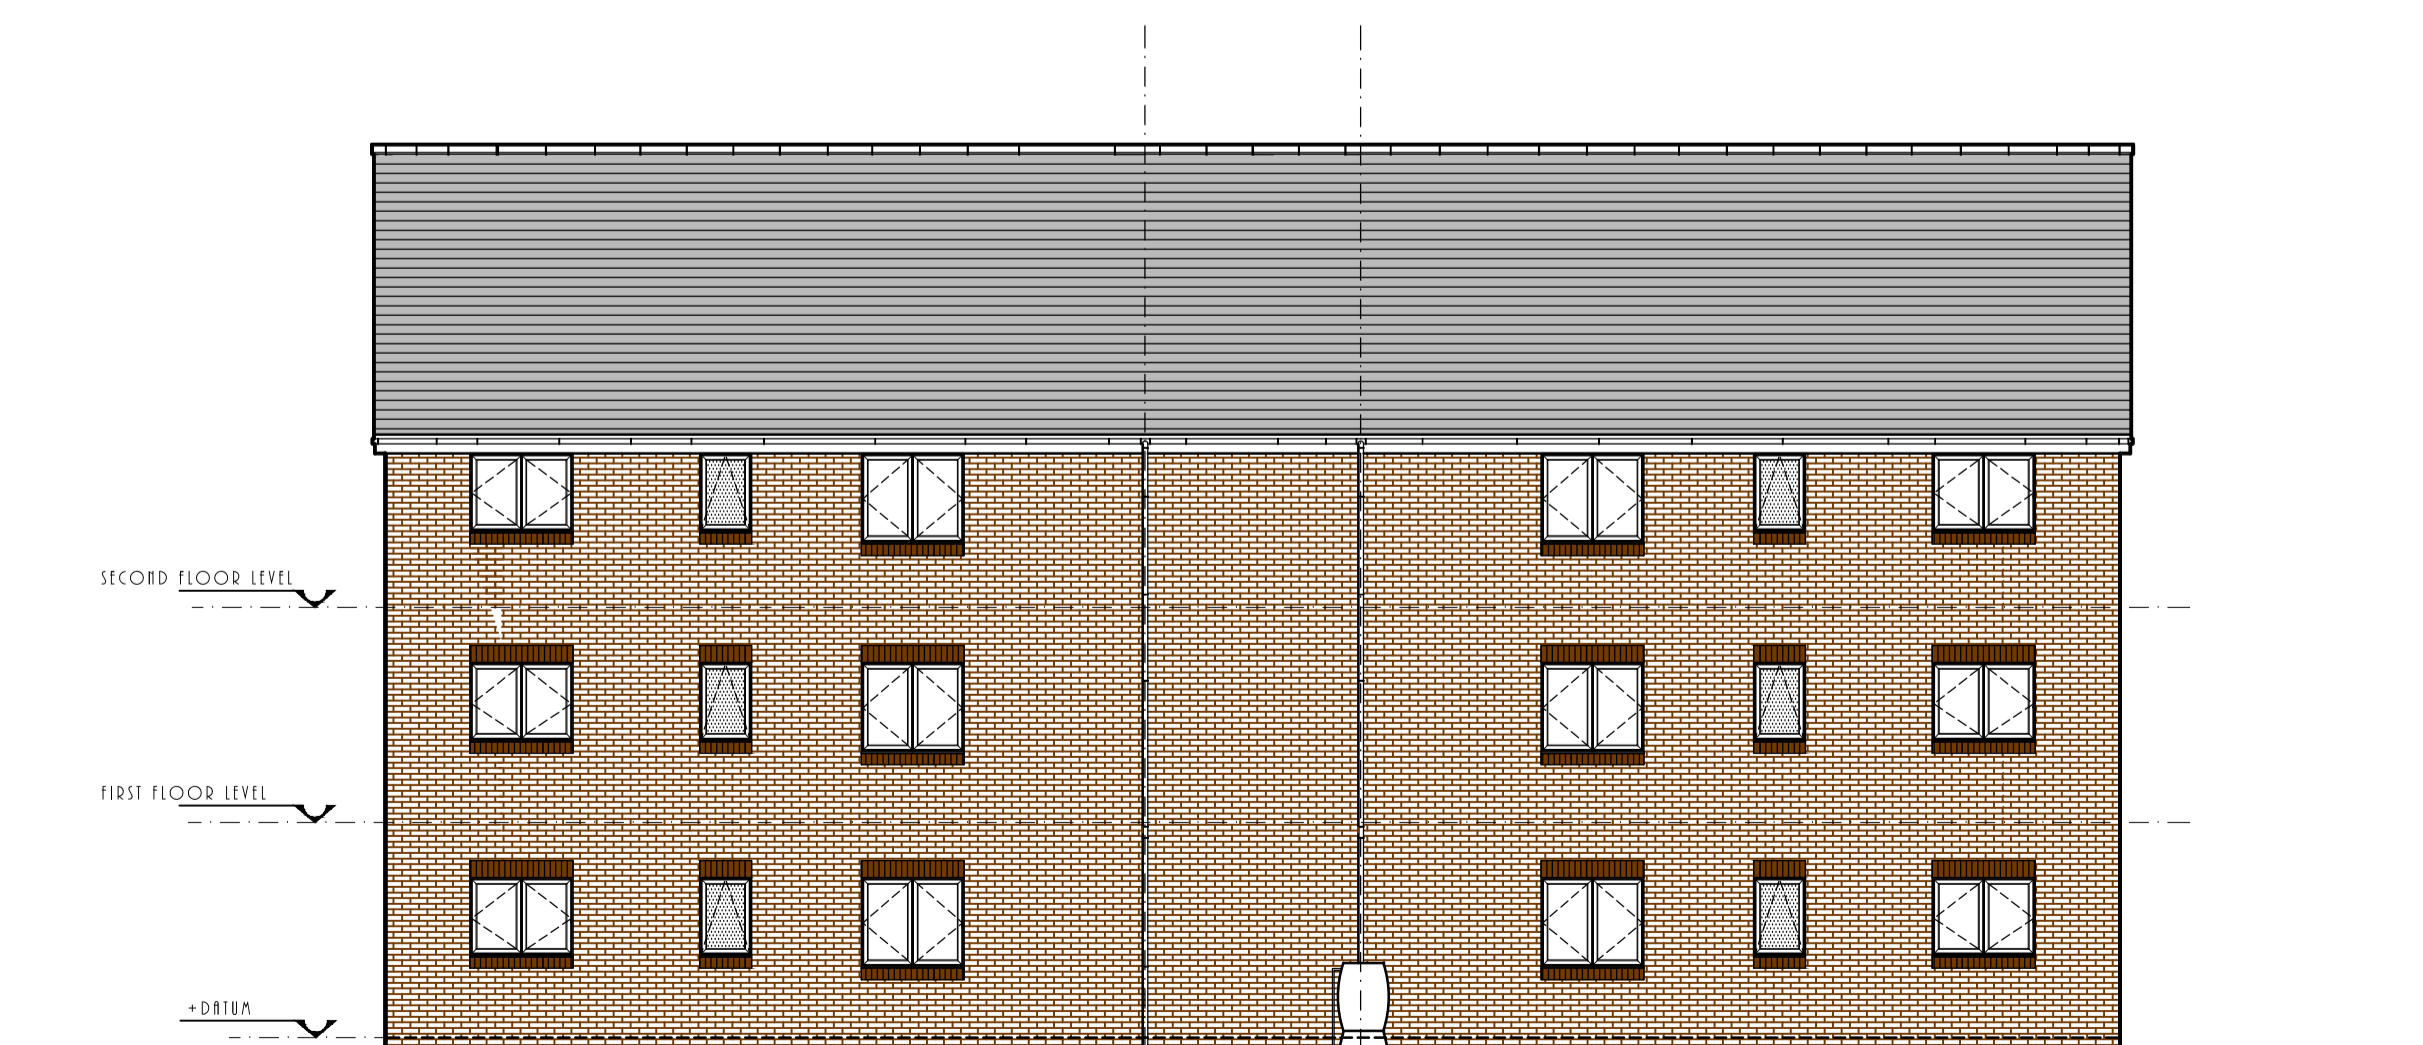

REAR ELEVATION

Rev. A 01.04.14
 Plot numbers updated to suit revised site layout.

Client

Contract
 Development at Herbert Road
 NEWPORT

Description
 3P 2B FLATS
 FLOOR PLANS & ELEVATIONS
 PLOTS 232 - 243

Scale 1:100 @ A1	Date Oct 13
Dwg No. sw49 (04) G100	Revision A



The Greenhouse,
 Esperanto Way,
 Newport, NP19 0RD
 Telephone (01633) 290159
 Fax (01633) 508835