



THIRD FLOOR PLAN (PLOTS 244 - 251 ONLY)

N.I.F.A: 63.8M² (686.7F11*)
CIRCULATION AREA: 16.2M² (174.3F11*)

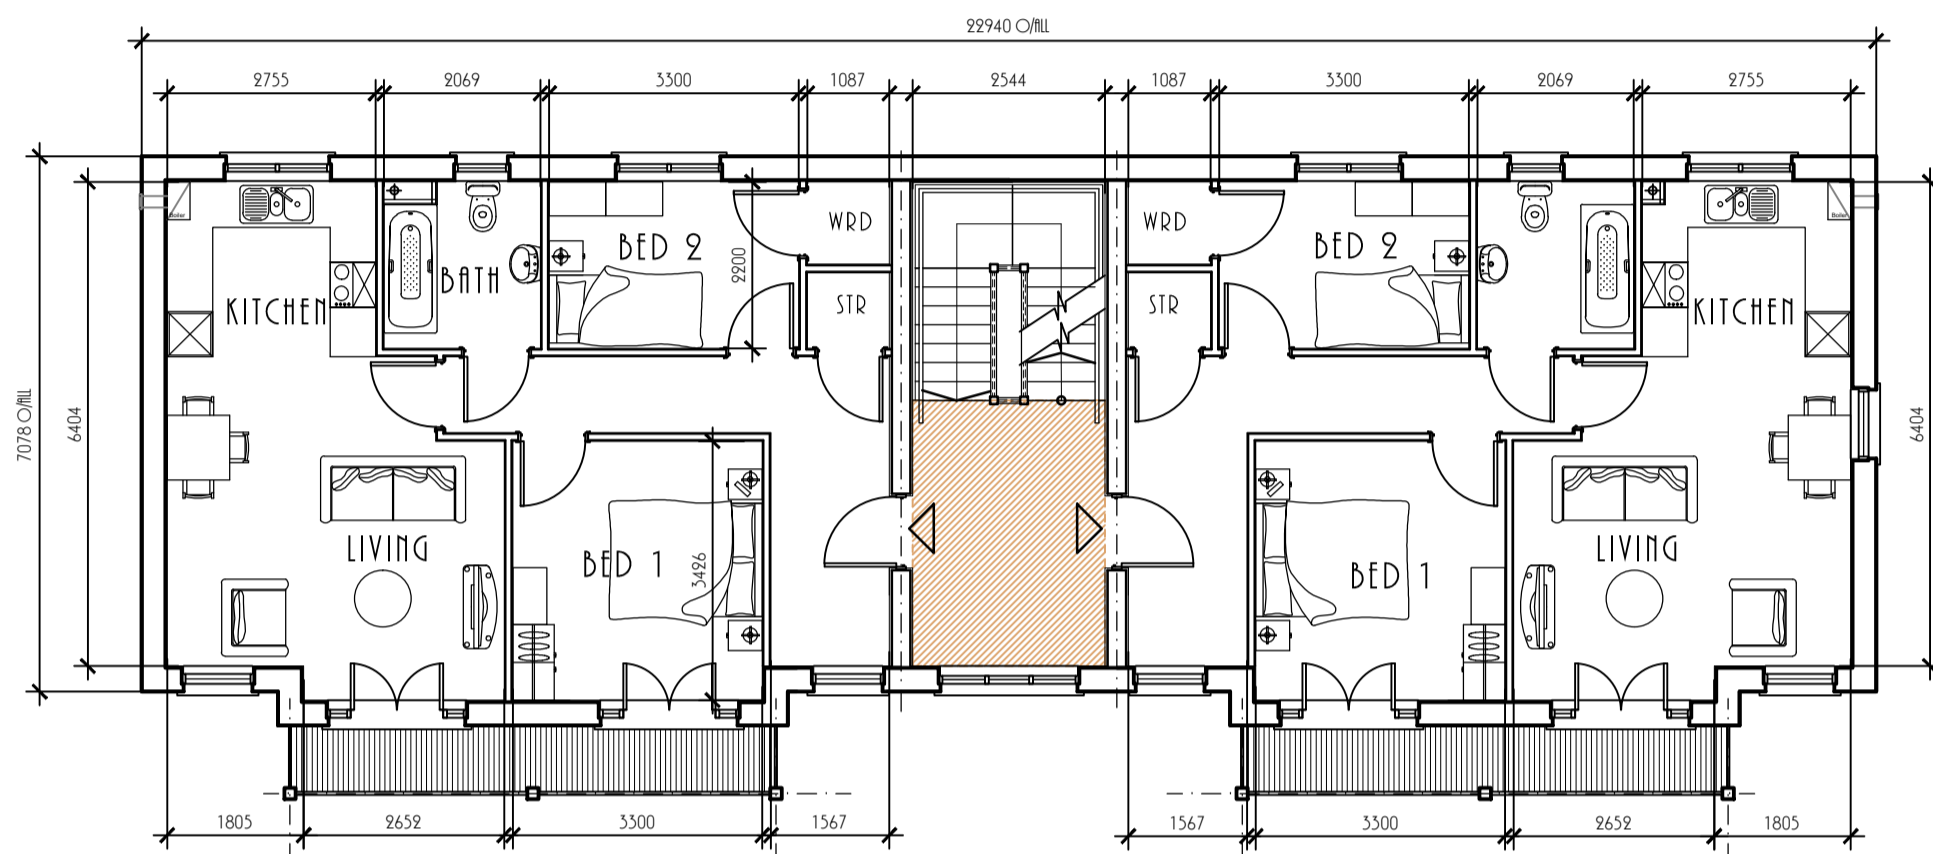


SECOND FLOOR PLAN (PLOTS 244 - 251 ONLY)

N.I.F.A: 63.8M² (686.7F11*)
CIRCULATION AREA: 16.2M² (174.3F11*)

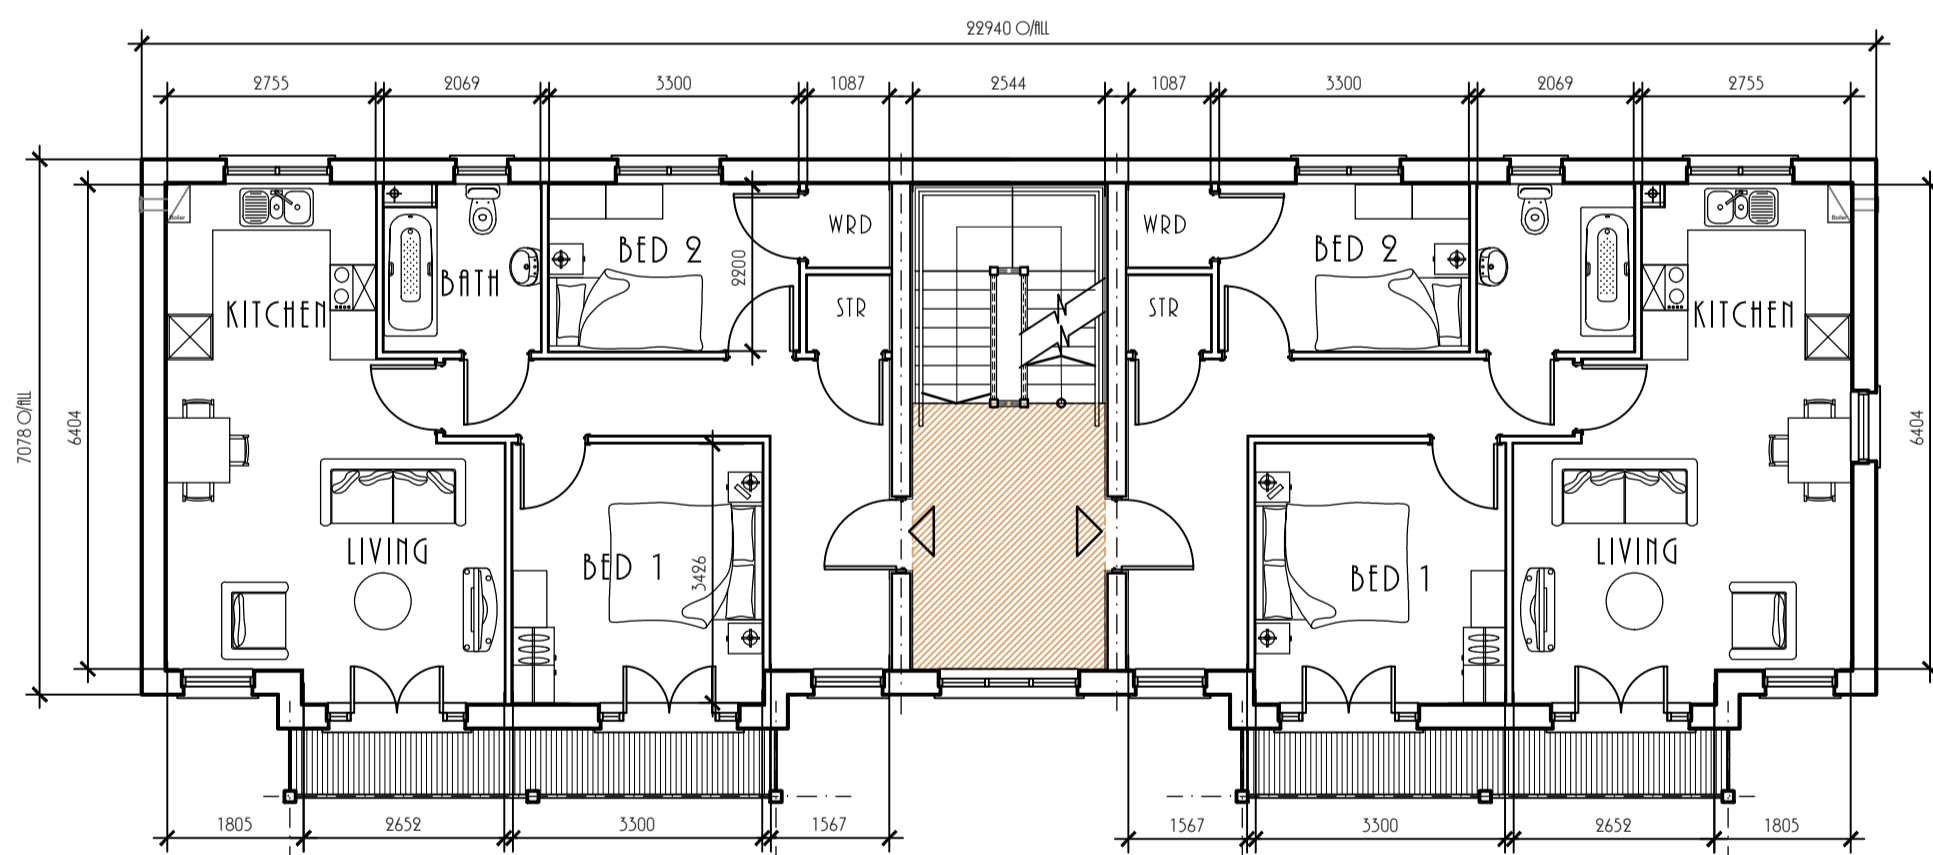

FIRST FLOOR PLAN (PLOTS 244 - 251 ONLY)

N.I.F.A: 63.8M² (686.7F11*)
CIRCULATION AREA: 16.2M² (174.3F11*)

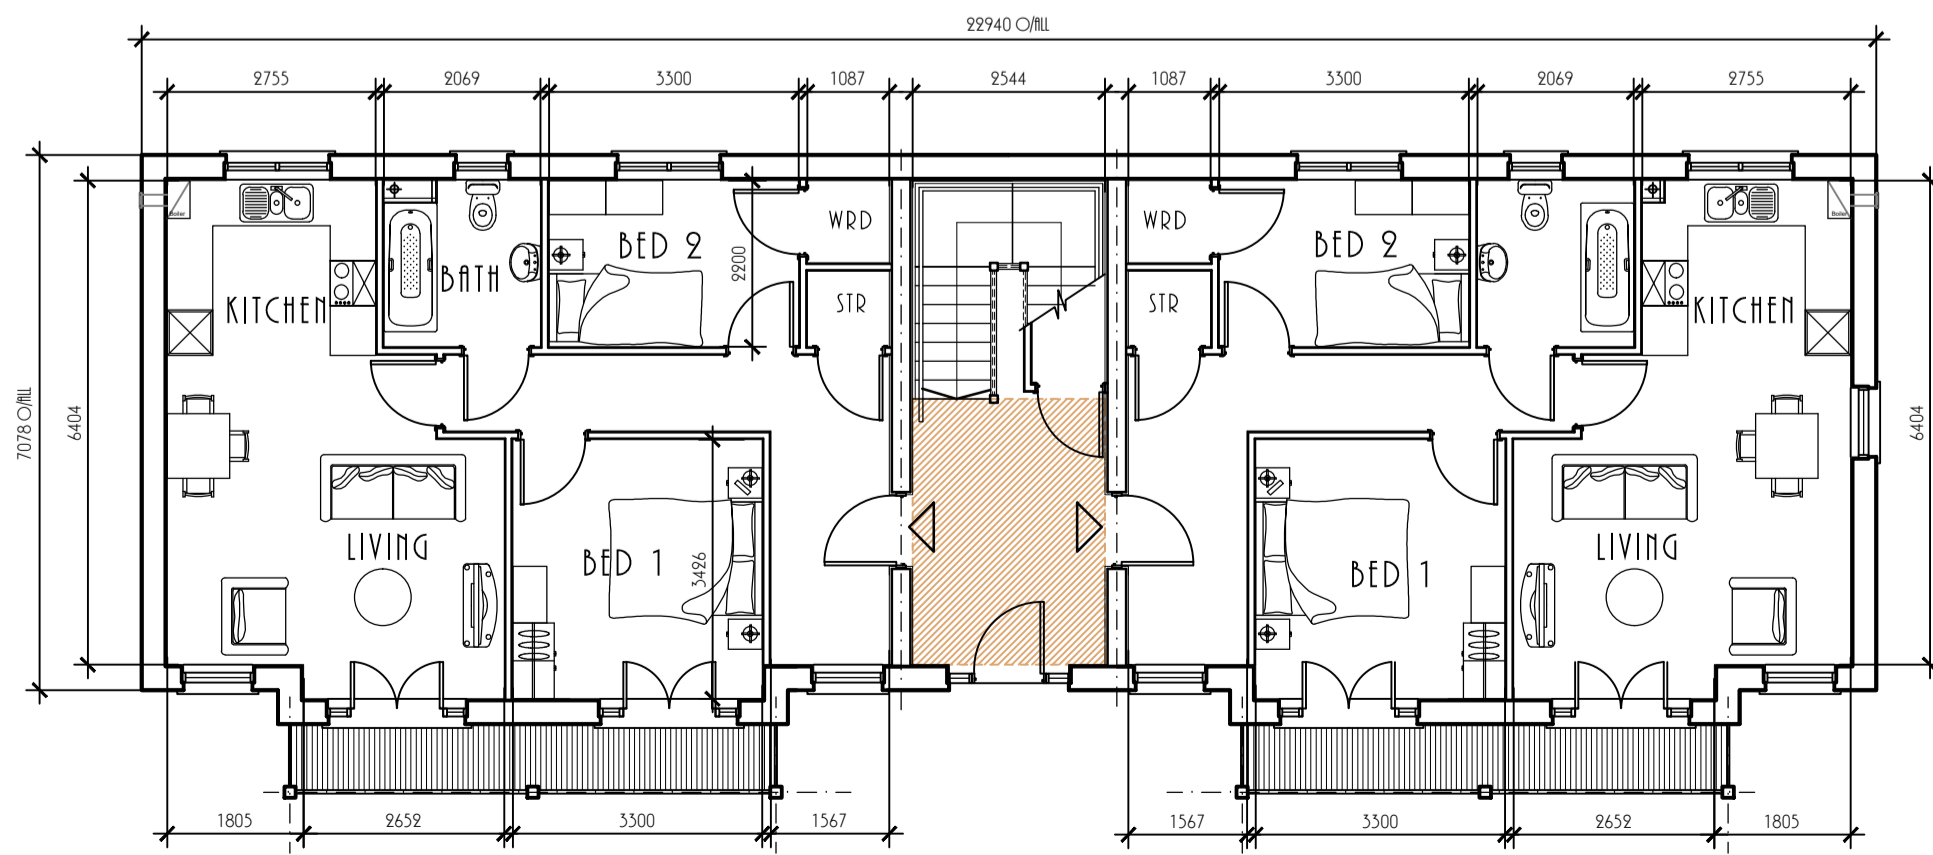


GROUND FLOOR PLAN (PLOTS 244 - 251 ONLY)


N.I.F.A: 63.8M² (686.7F11*)
CIRCULATION AREA: 16.2M² (174.3F11*)




FRONT ELEVATION (PLOTS 242 - 249 ONLY)

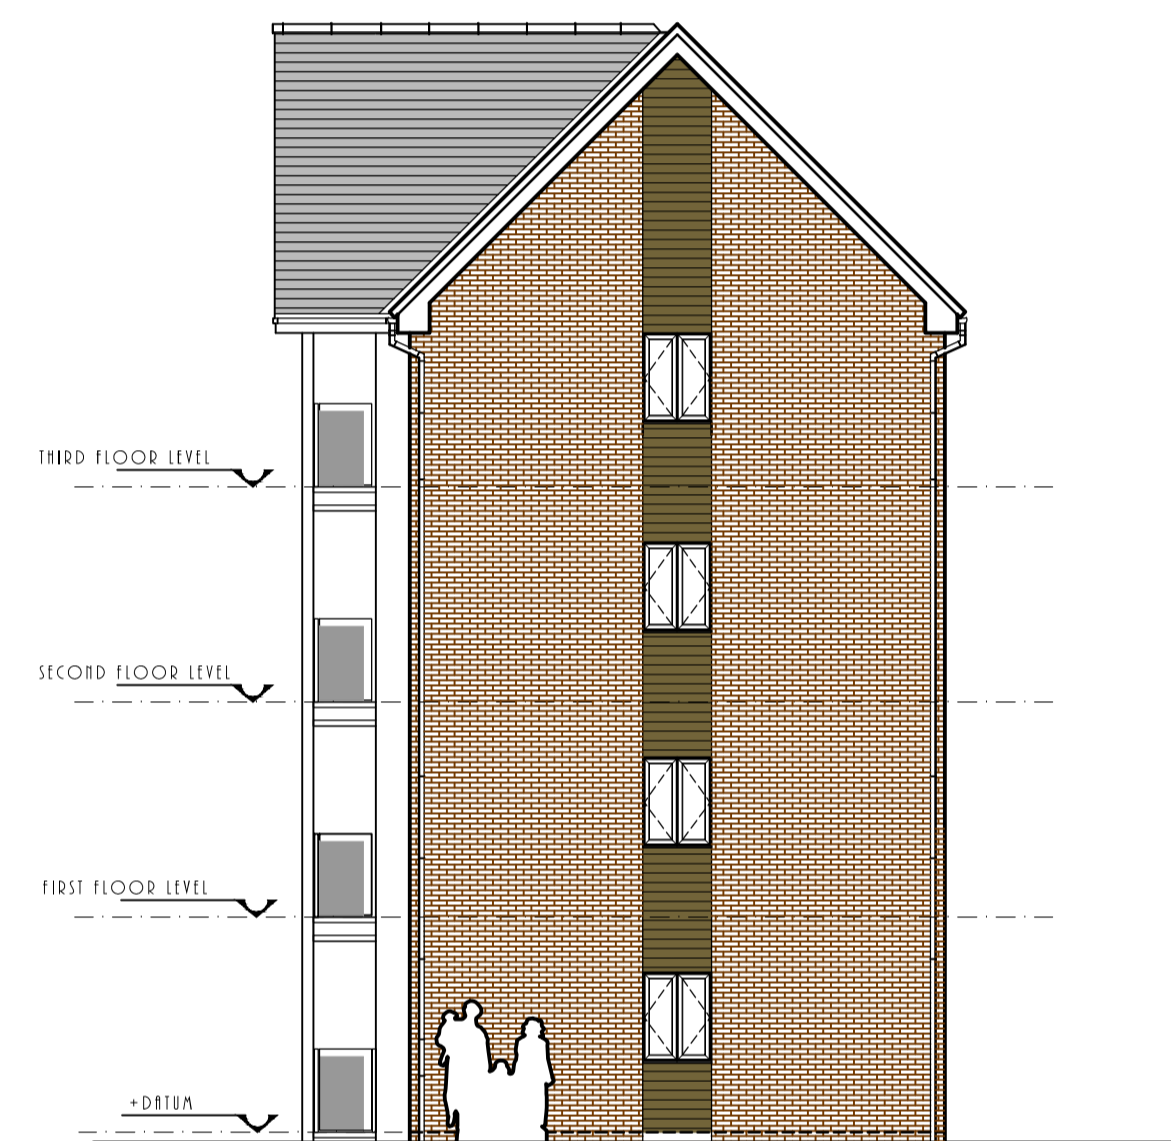

SIDE ELEVATION (PLOTS 242 - 249 ONLY)

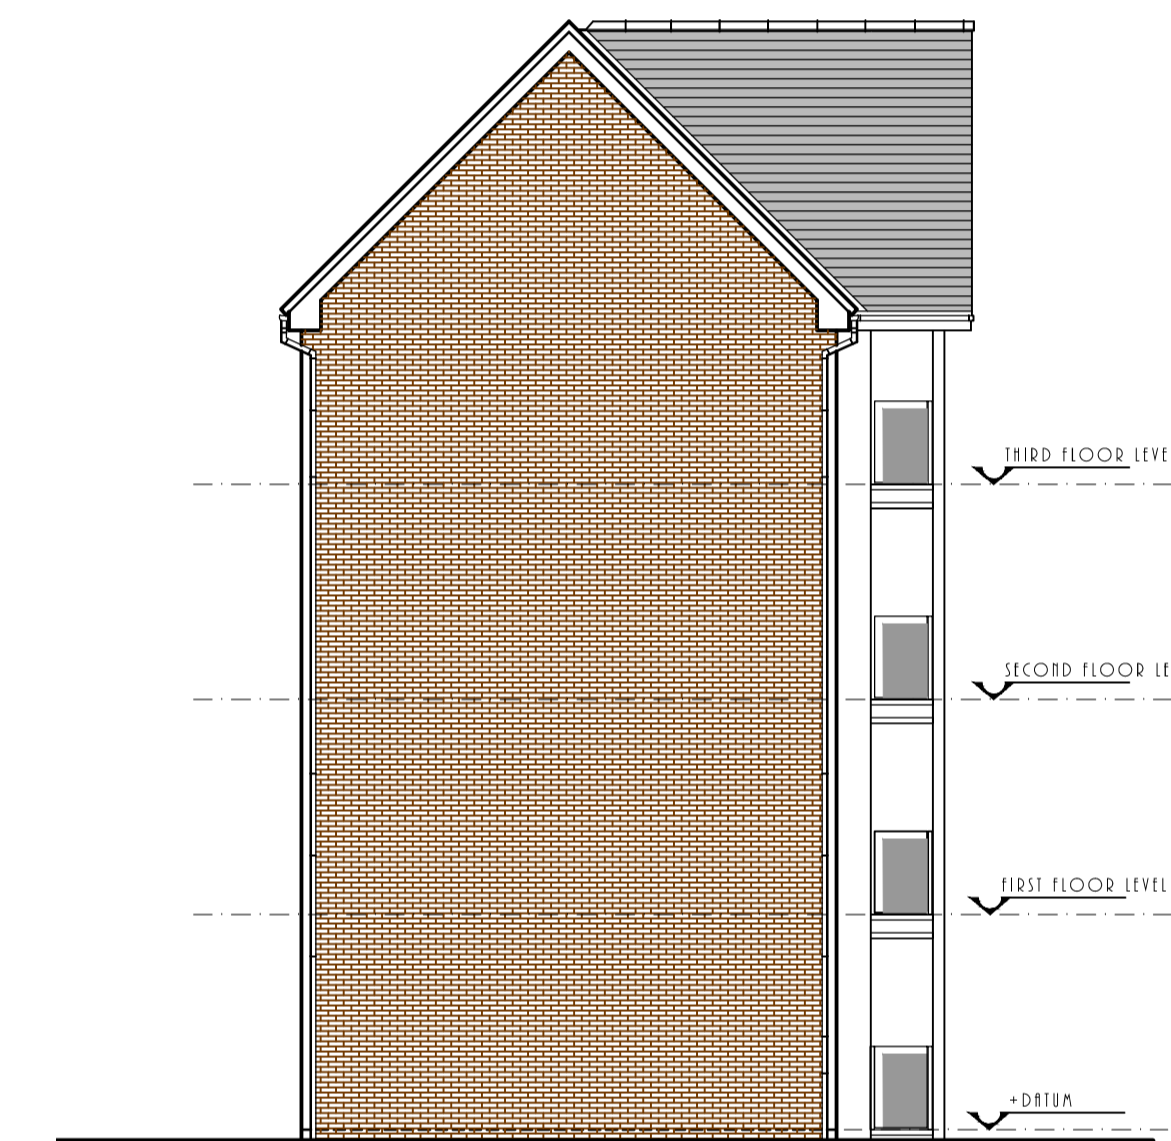

SIDE ELEVATION (PLOTS 242 - 249 ONLY)

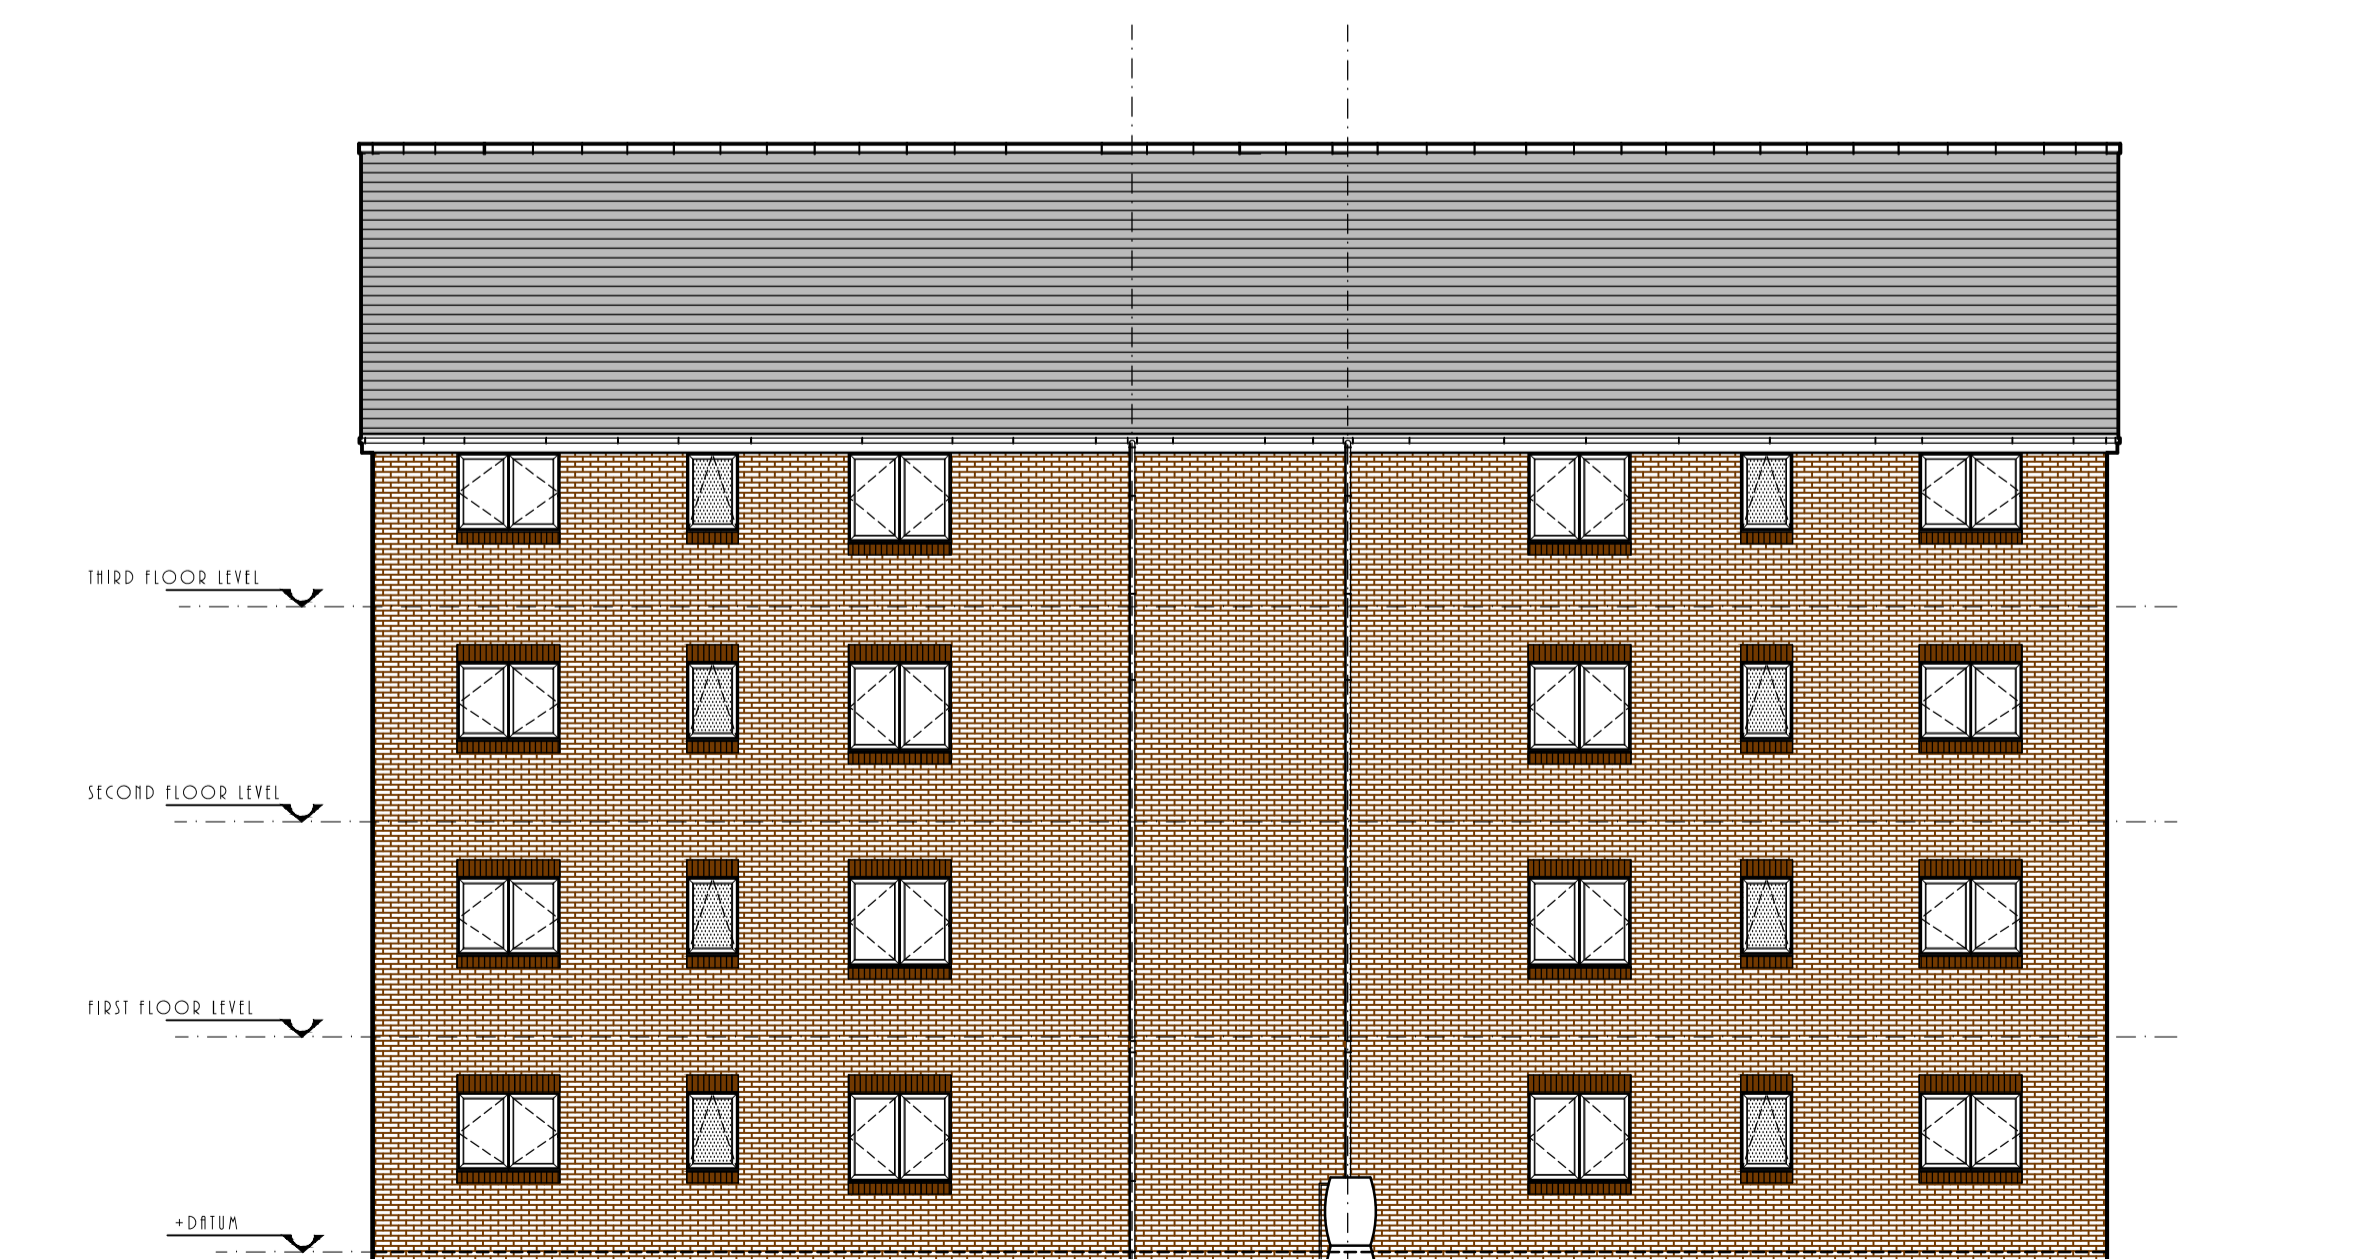

REAR ELEVATION (PLOTS 242 - 249 ONLY)

Rev. A 01.04.14
Plot numbers updated to suit revised site layout.

Client
Contract
Development at Herbert Road
NEWPORT

Description
3P 2B FLATS

FLOOR PLANS & ELEVATIONS
PLOTS 244 - 251

Scale 1:100 @ A1	Date Oct 13
Dwg No. sw49 (04) G200	Revision A



The Greenhouse,
Esperanto Way,
Newport, NP19 0RD
Telephone (01633) 290159
Fax (01633) 508835