



Ground Floor Plan

N.I.F.A = 54.3m² (584ft²)
Circulation Area = 19.3m² (207ft²)

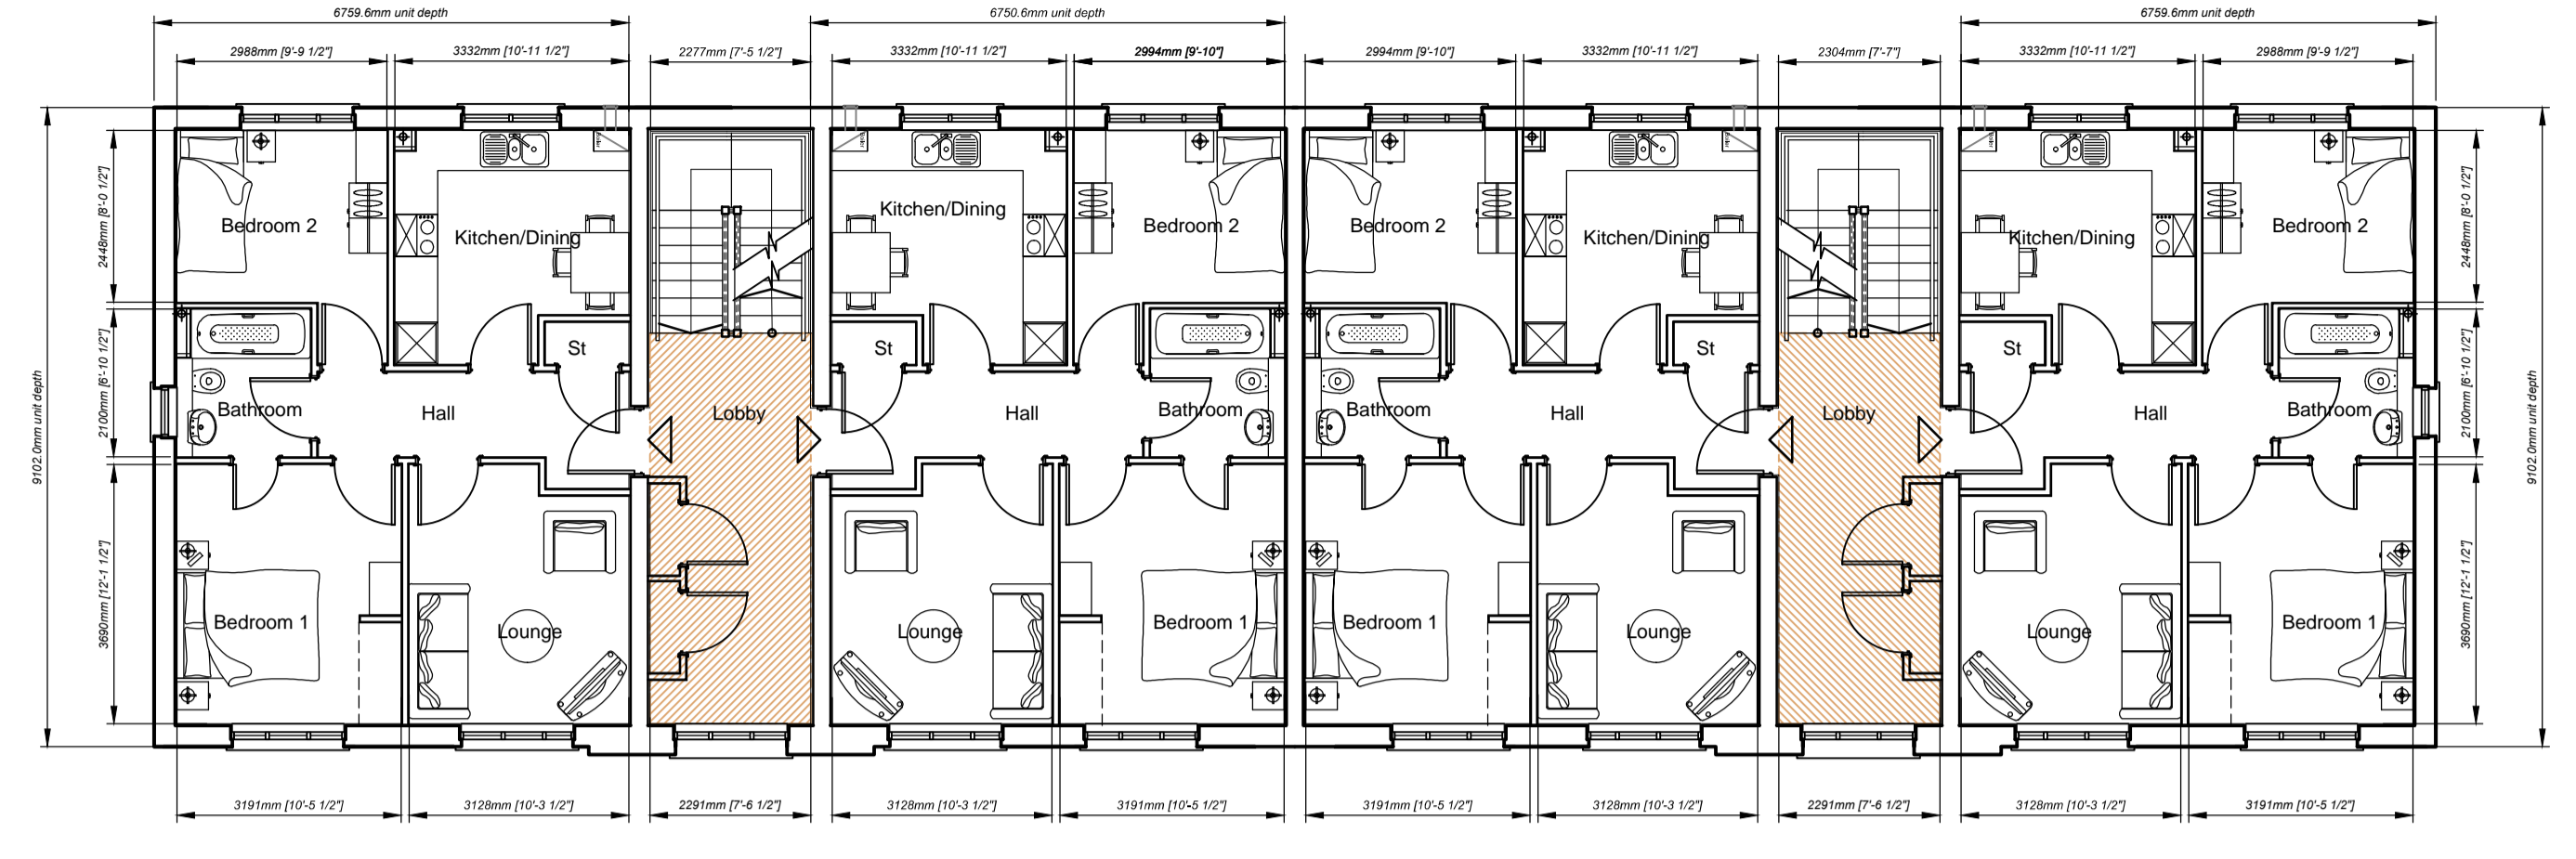

First Floor Plan

N.I.F.A = 54.3m² (584ft²)
Circulation Area = 19.3m² (207ft²)

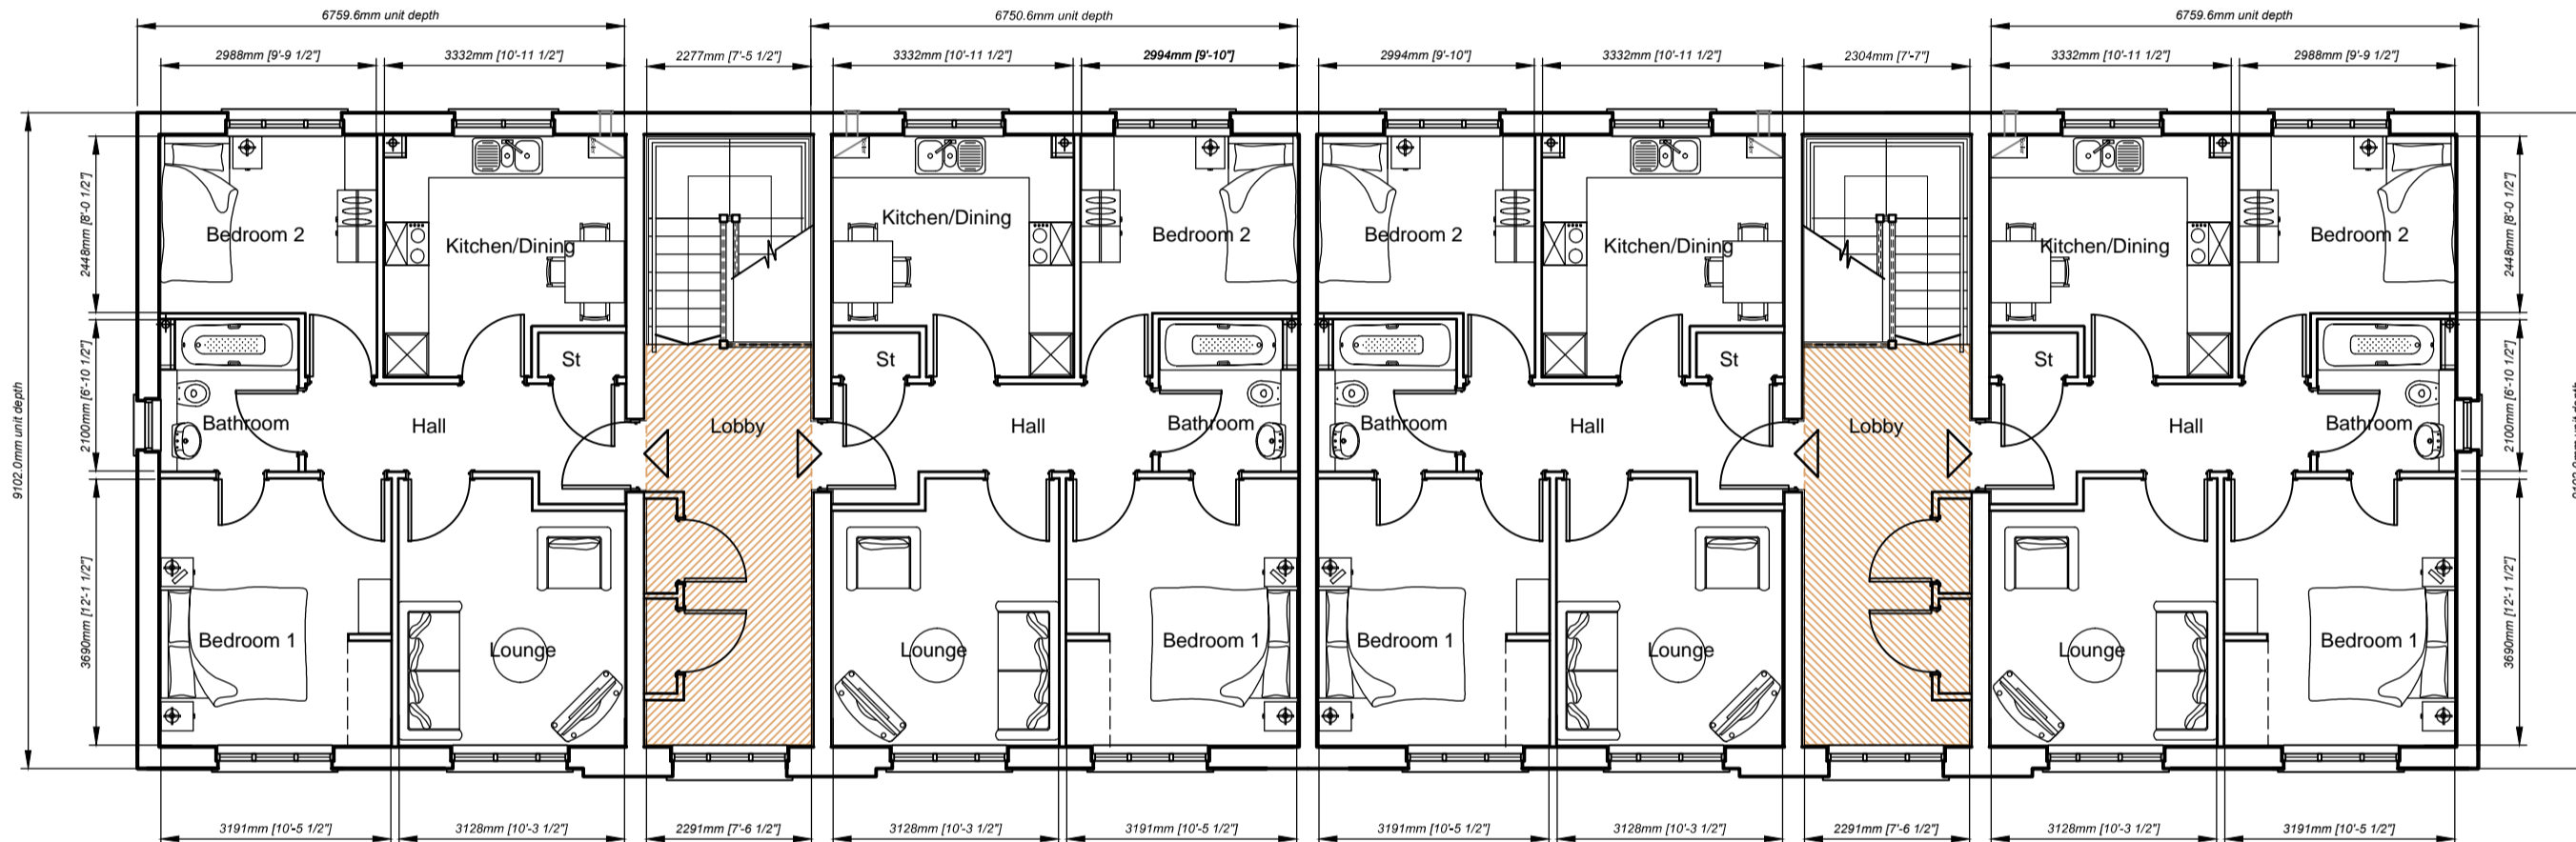


Second Floor Plan


N.I.F.A = 54.3m² (584ft²)
Circulation Area = 19.3m² (207ft²)




Front Elevation

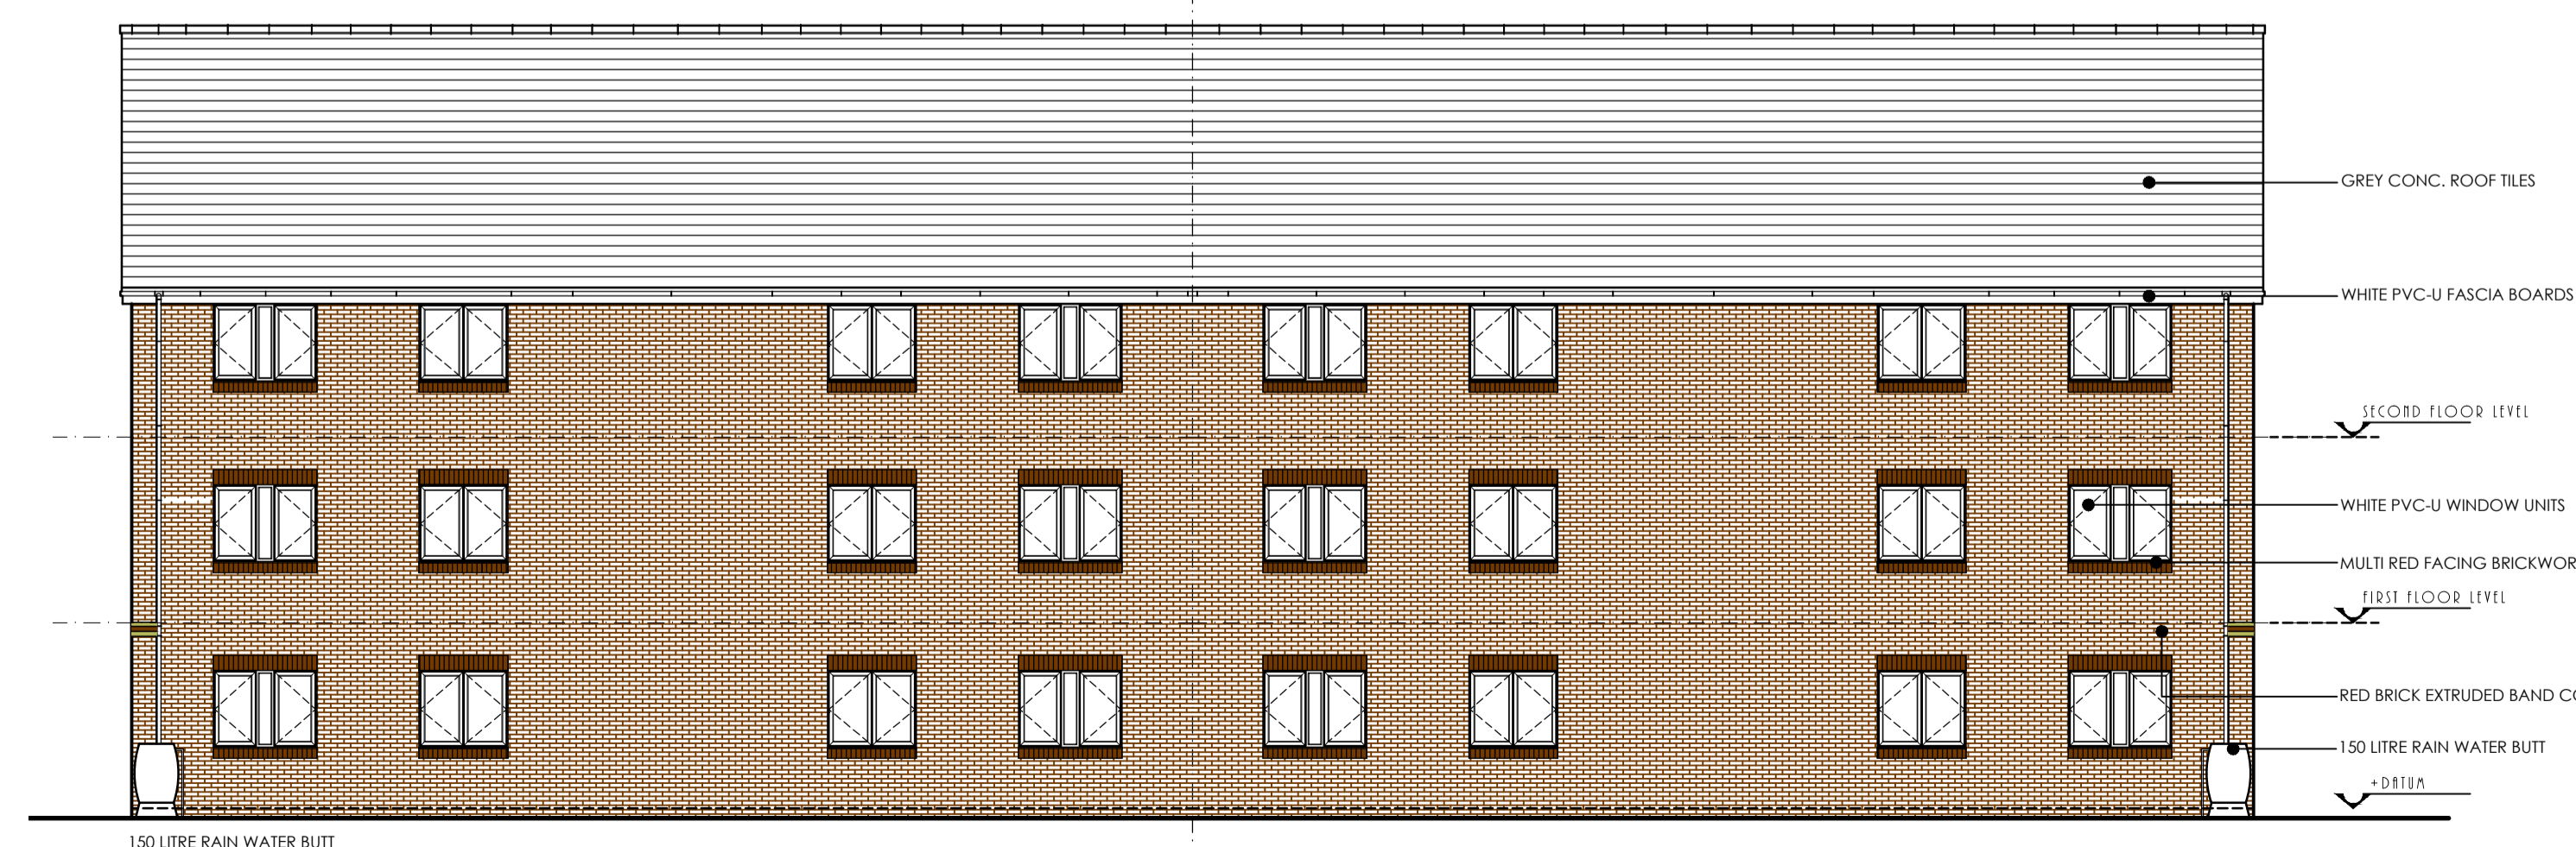

Rear Elevation

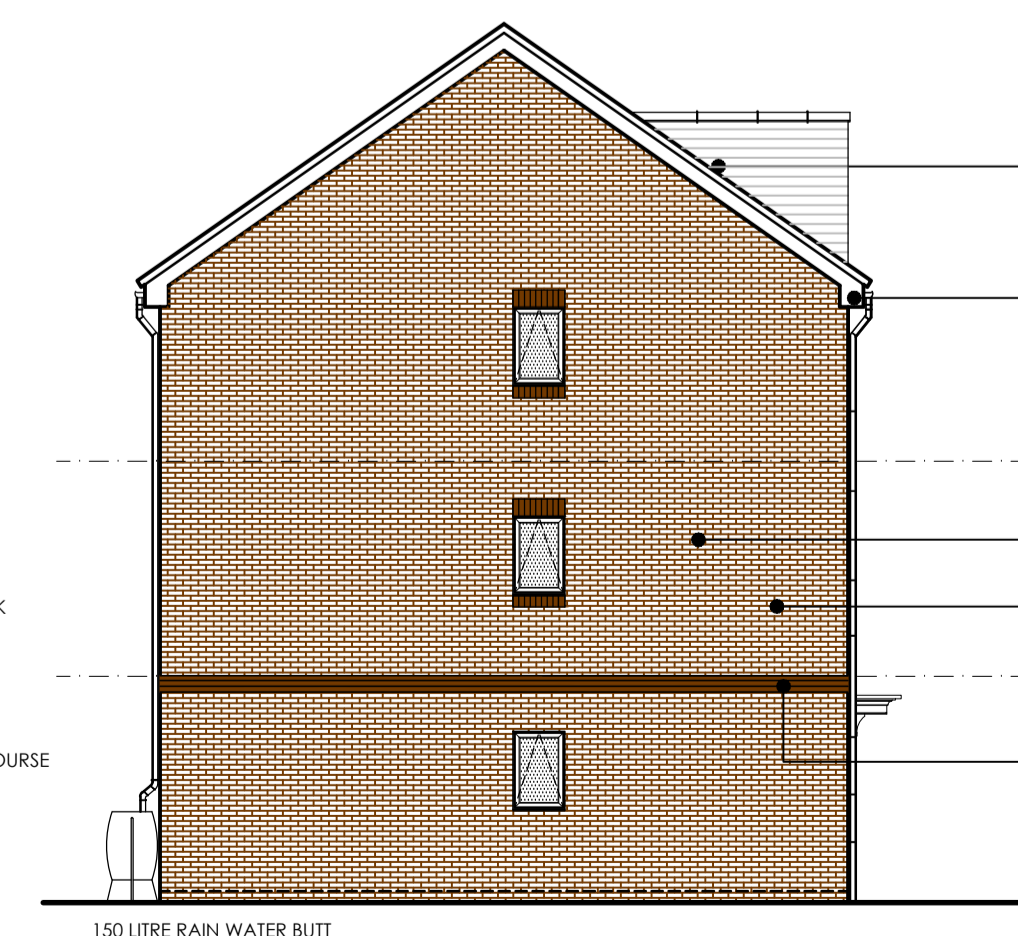

Side Elevation

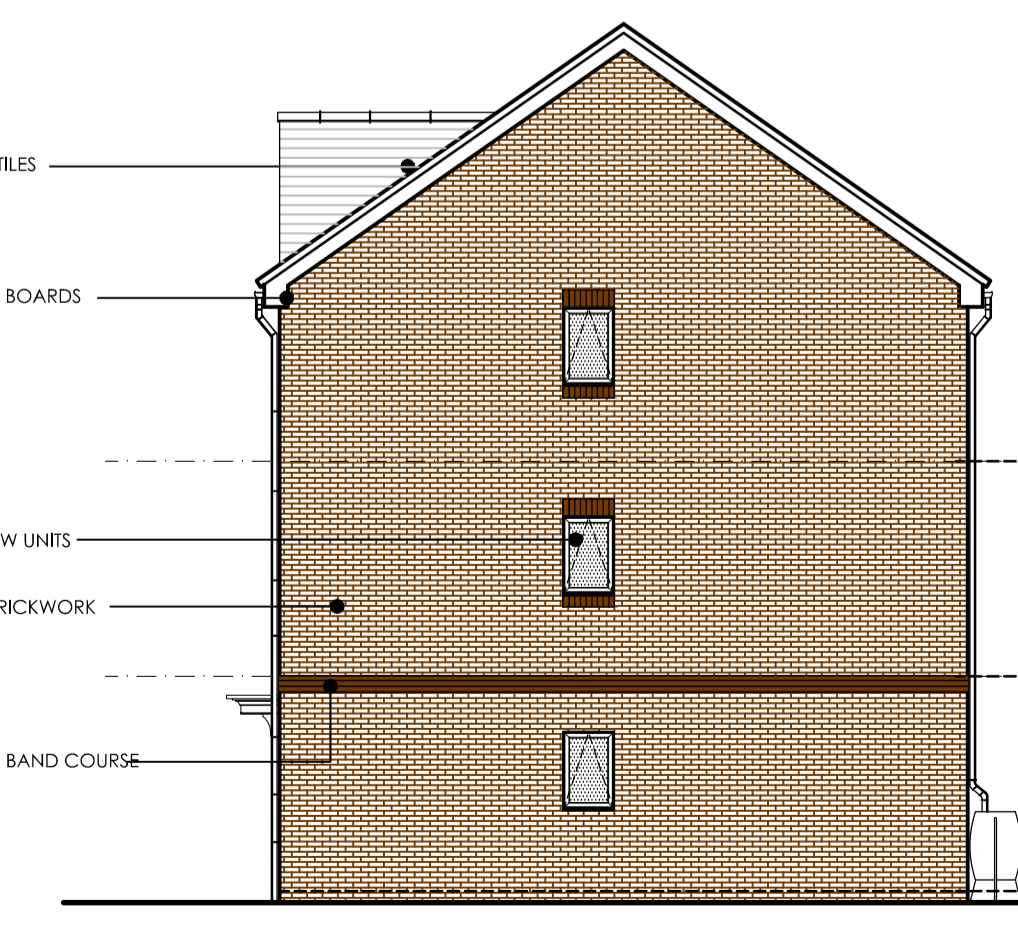

Side Elevation

Rev. C Sept 14
Gable added to side elevations.
original design.

Rev. B 01.04.14
Internal layouts reverted back to
original design.

Rev. A Feb' 14
Internal layouts revised to suit
Local Authorities request
by locating habitable rooms
on front elevation.

Client
Contract
Development at Herbert Road
NEWPORT

Description
3P 2B FLATS
FLOOR PLANS
& ELEVATIONS
PLOTS 1-36

Scale 1:100 @ A1	Date Oct 13
Dwg. No. sw49 (04) L100	Revision C



The Greenhouse,
Esperanto Way,
Newport, NP19 0RD
Telephone (01633) 290159
Fax (01633) 508835