



SITE KEY PLAN - nts

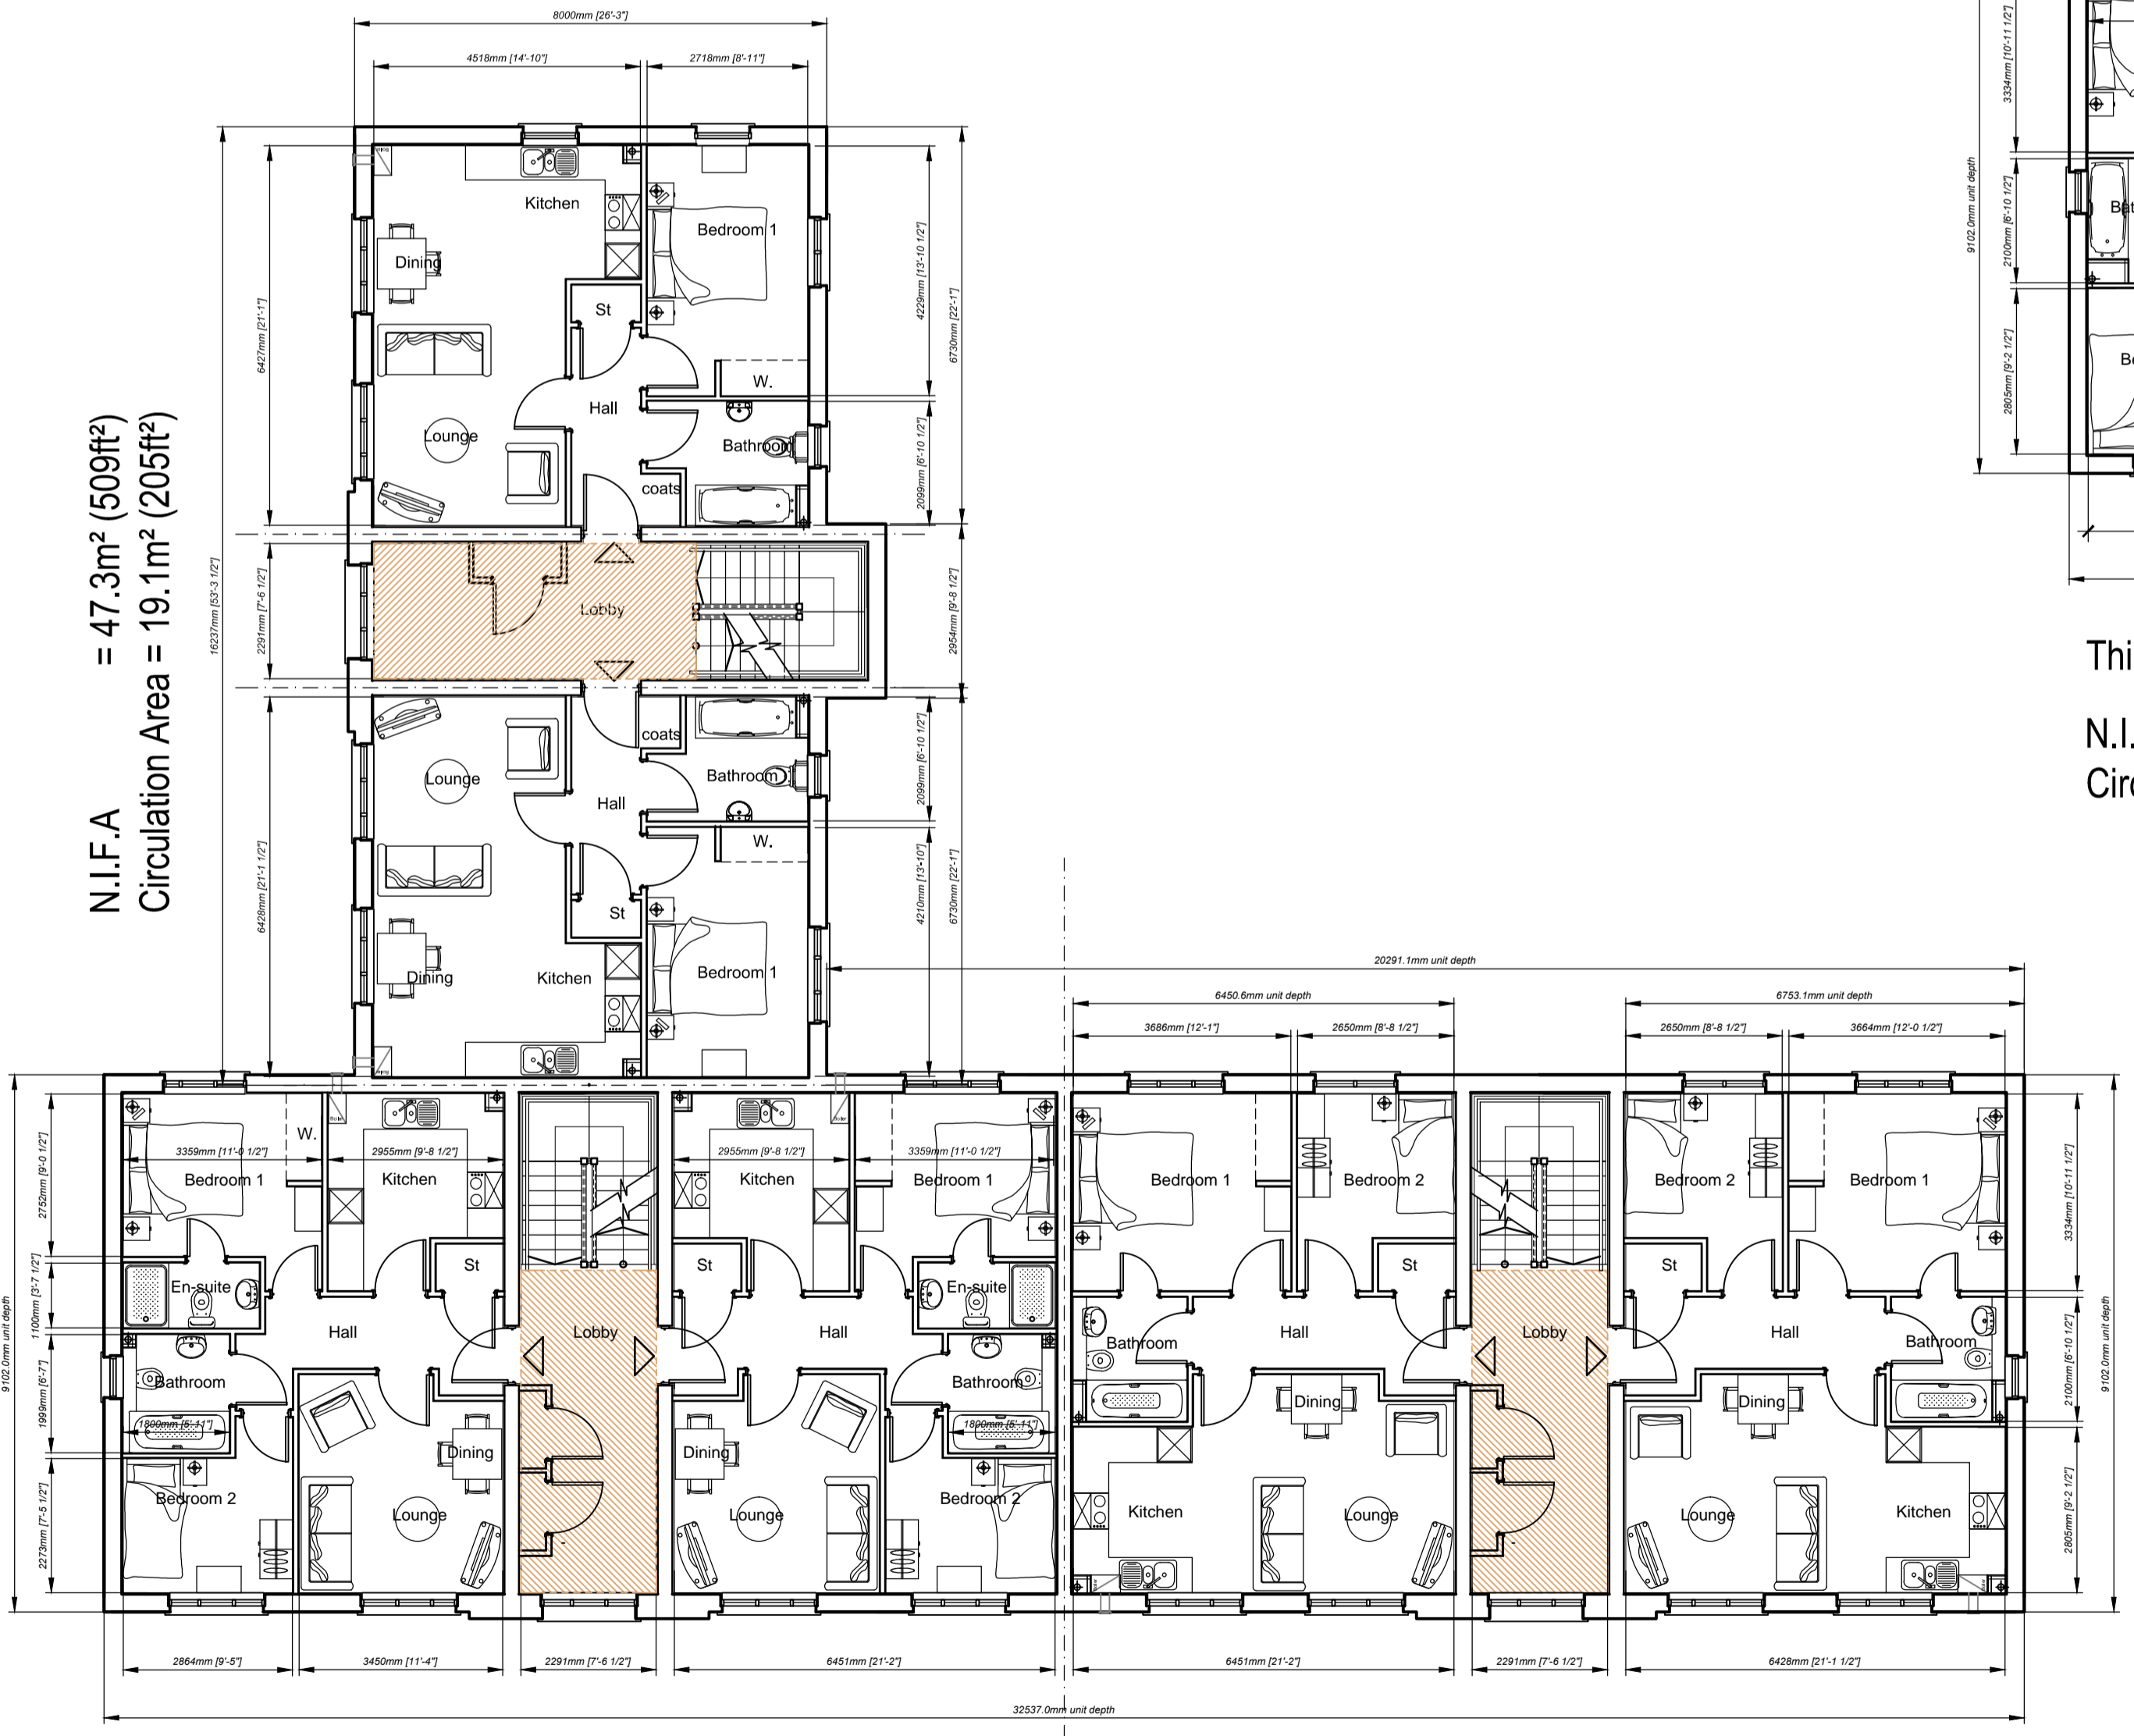

N.I.F.A = 47.3m² (509ft²)
Circulation Area = 19.1m² (205ft²)

Second Floor Plan

N.I.F.A = 54.3m² (584ft²)
Circulation Area = 19.3m² (207ft²)

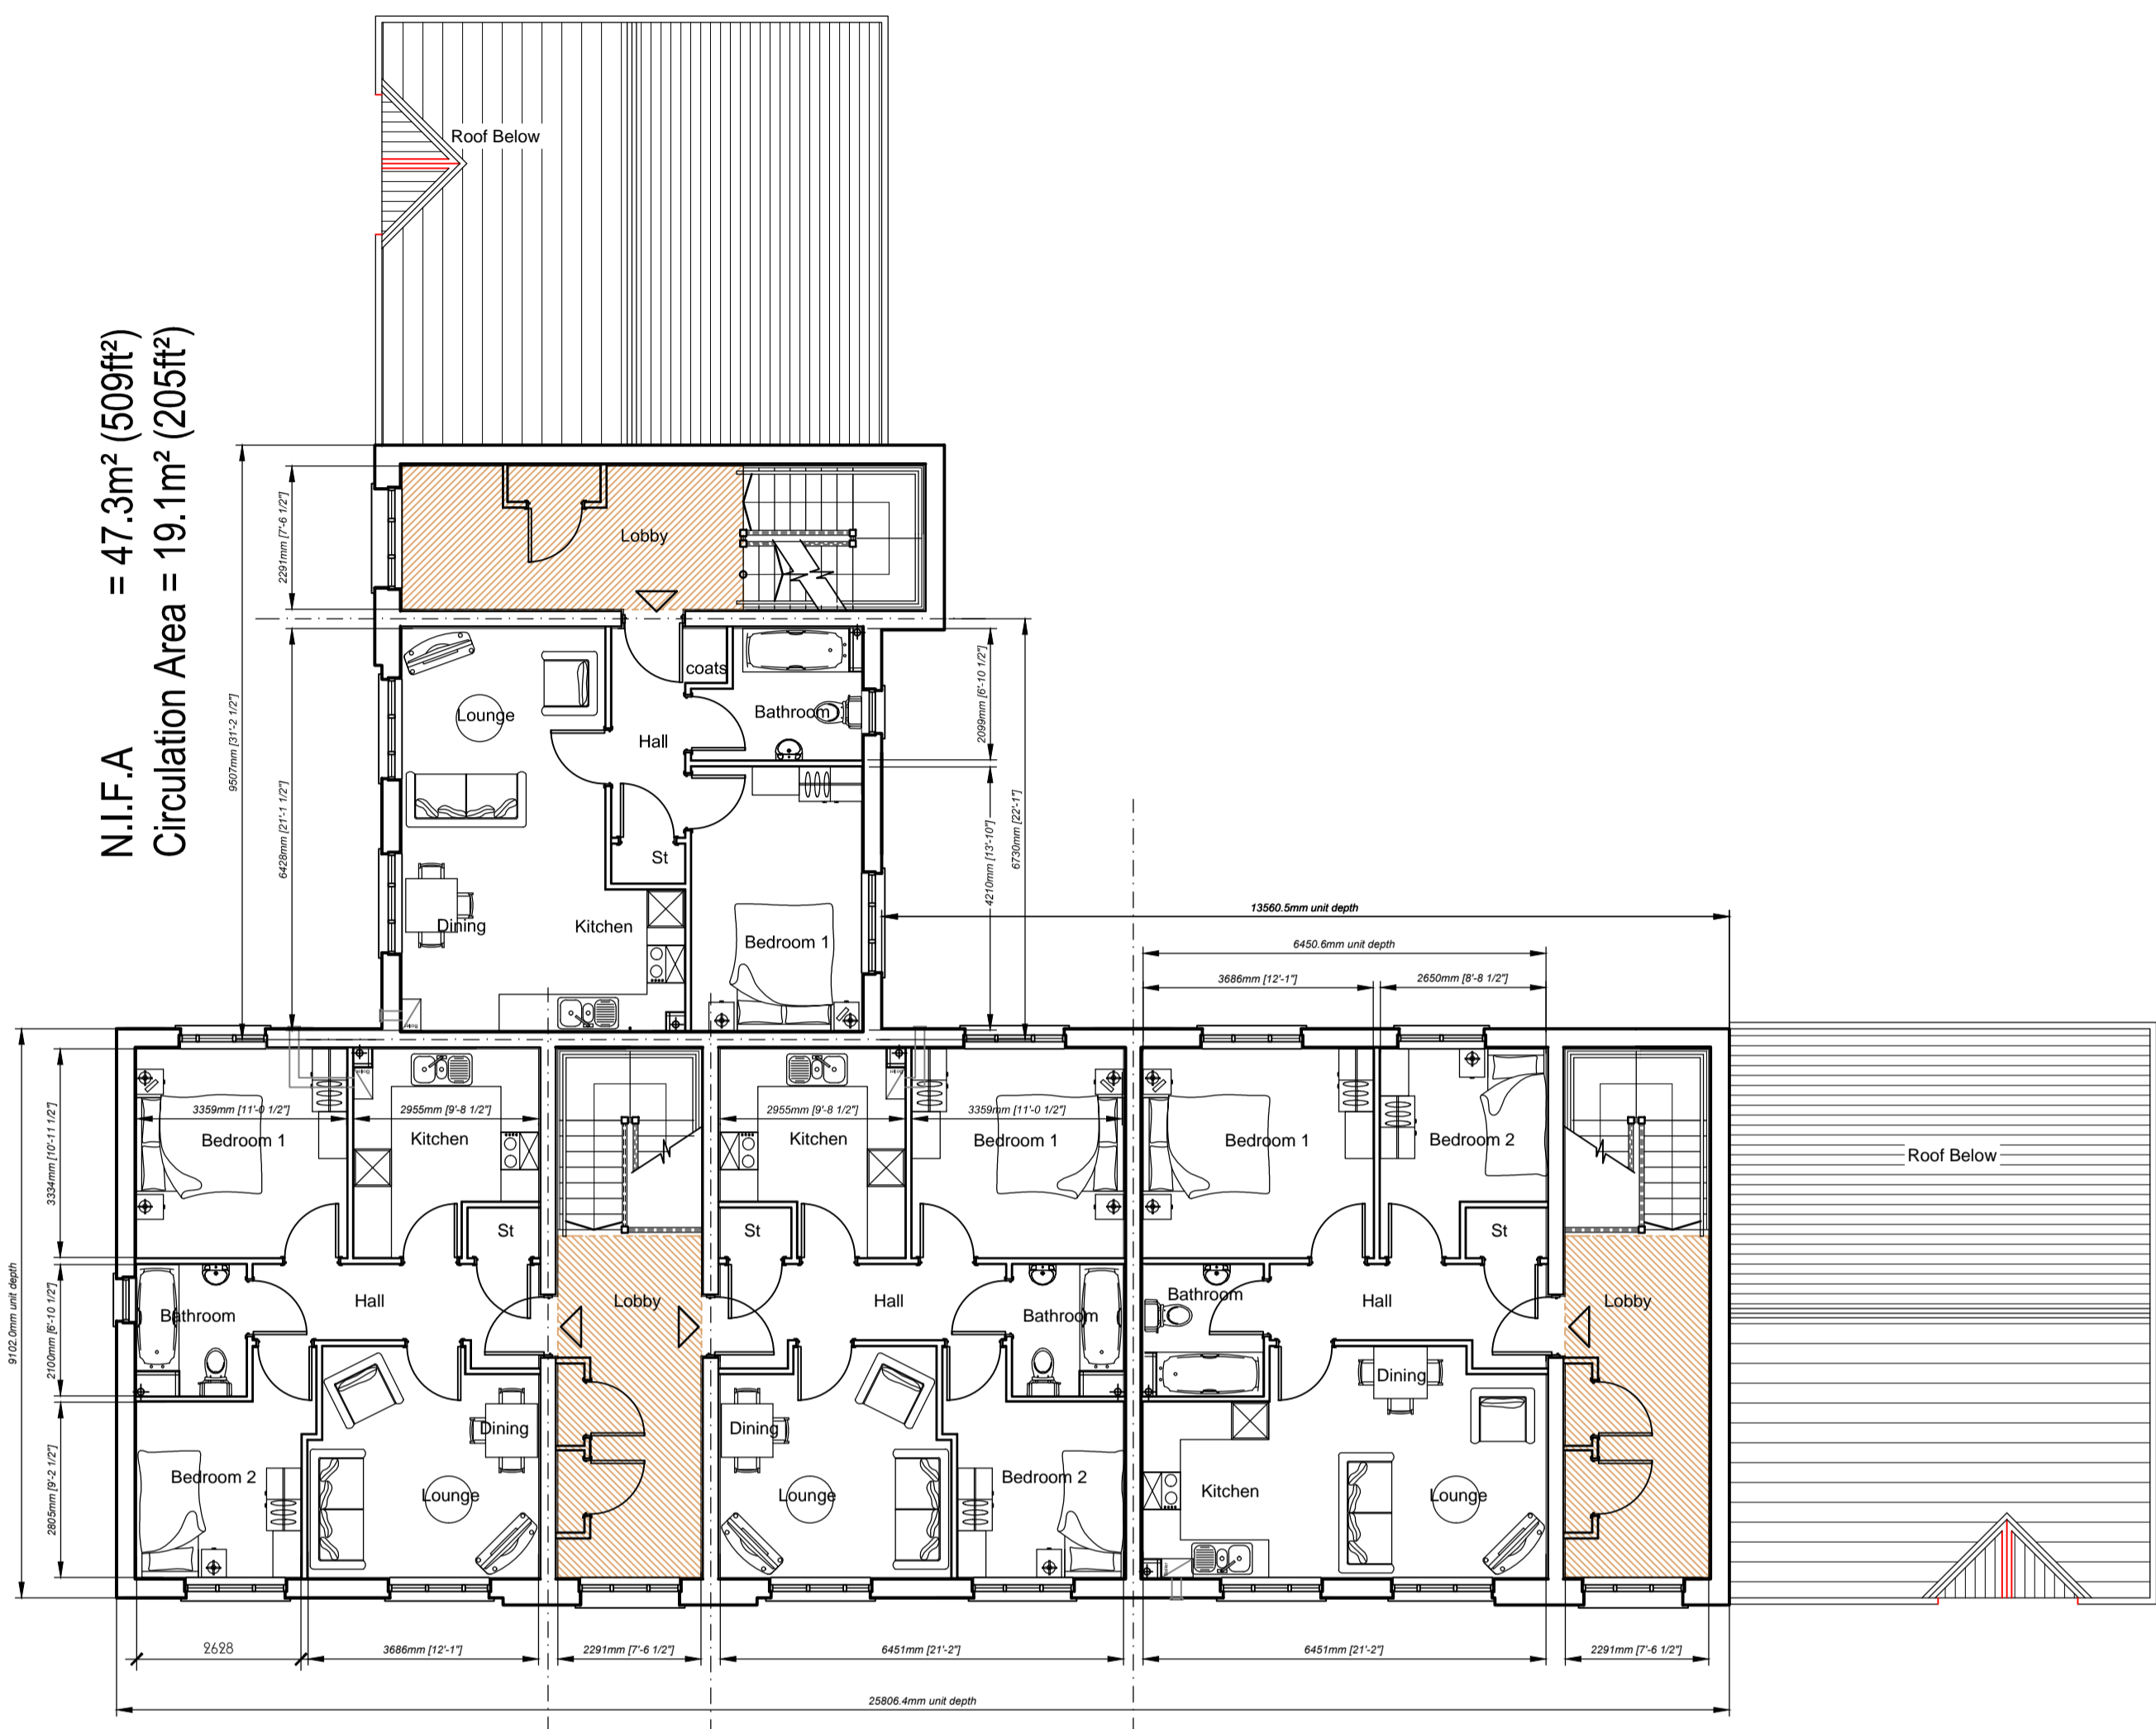

N.I.F.A = 47.3m² (509ft²)
Circulation Area = 19.1m² (205ft²)

Third Floor Plan

N.I.F.A = 54.3m² (584ft²)
Circulation Area = 19.3m² (207ft²)

Rev. B Sept '14
Roof plan updated to show gables
Key plan updated

Rev. A 01.04.14
Key Site Plan updated.

Client

Contract
Development at Herbert Road
NEWPORT

Description
3P 2B + 2P 1B FLATS

SECOND + THIRD
FLOOR PLANS
PLOTS 62 - 83

Scale 1:100 @ A1	Date Oct 13
Dwg No. sw49 (04) L1301	Revision A



The Greenhouse
Esperanto Way
Newport, NP19 0RD
Telephone (01633) 290159
Fax (01633) 508835