




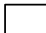
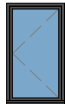




Front Elevation

Elevations - Type.1
House Type 'C&D'




Rear Elevation

Materials Schedule

-  Concrete interlocking tiles (Russell 'Galloway' Anthracite or similar)
-  Through colour render (Parex 'Natural White' or similar)
-  Grey, 7016 colour coated UPVC windows, doors & fascias
-  Clay facing bricks (Wieneberger 'Kemsley Yellow' or similar)
-  Clay facing bricks (Wieneberger 'Staffordshire Smooth Cream' or similar)
-  Clay facing bricks (Wieneberger 'Staffordshire Smooth Crimson' or similar)
-  UPVC R.W goods - Black



L.H.S Elevation

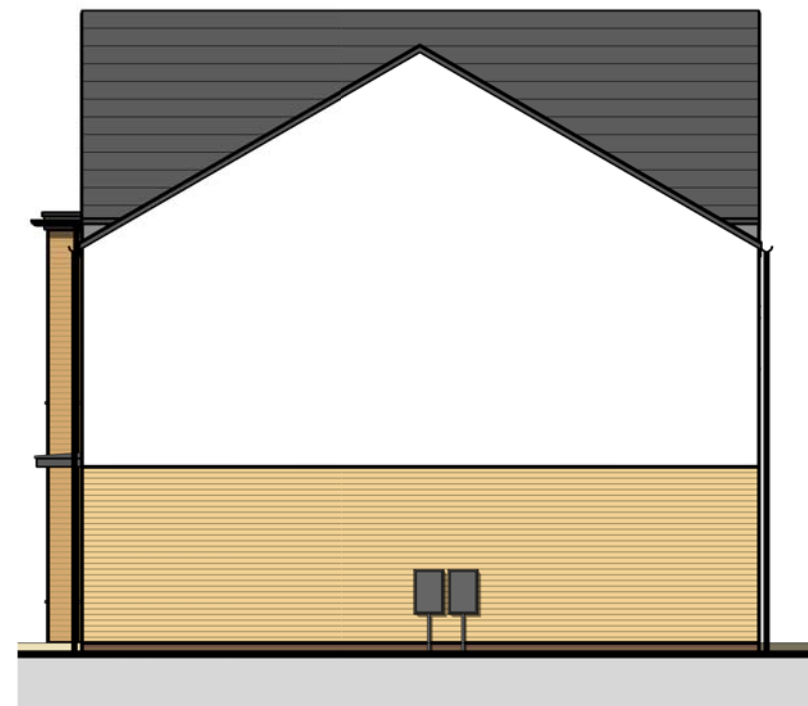

R.H.S Elevation

Do not scale from this drawing.
Refer to figured dimensions only.

The Contractors shall check all dimensions and report all errors and omissions to the Architect.

Rev	Description	Date	By
F	Rear GF window position amended to HT D	21/06/19	AS
E	Planning amendments - FF windows amended to HT D	13/06/19	AS
D	Planning amendments - FF window reinstated to rear elevation of HT D	13/05/19	AS
C	Planning amendments - FF windows omitted to rear elevation of HT D	13/03/19	AS
B	Provision of yellow brick in lieu of white render on front bay projection.	04/07/18	
A	Roofs, eaves and fascia revised.	15/03/18	

Client
Pobl

Project
Herbert Road

Sheet name
House Type C&D - Elevations

Project No.	Drawing No.	Revision
3073	(04)331	F

Scale: 1 : 100
Sheet size : A3

Drawn	Director	Date
WWM	JM	20/03/17

Project Status	Stage
Preliminary P Tender T	PL
Planning PL Construction C	



2nd floor, 31 Bocam Park,
Pencoed, Bridgend,
CF35 5JL
www.engie.co.uk