



**Front Elevation**

**Elevations  
House Type 'I & J'**

**Materials Schedule**


- Concrete interlocking tiles (Russell 'Galloway' Anthracite or similar)
- Clay facing bricks (Wieneberger 'Cranbrook Red' or similar)
- Through colour render (Parex 'Natural White' or similar)
- Clay facing bricks (Wieneberger 'Staffordshire Smooth Crimson' or similar)
- Grey, 7016 colour coated UPVC windows, doors & fascias
- UPVC R.W goods - Black



**Rear Elevation**



**L.H.S Elevation**

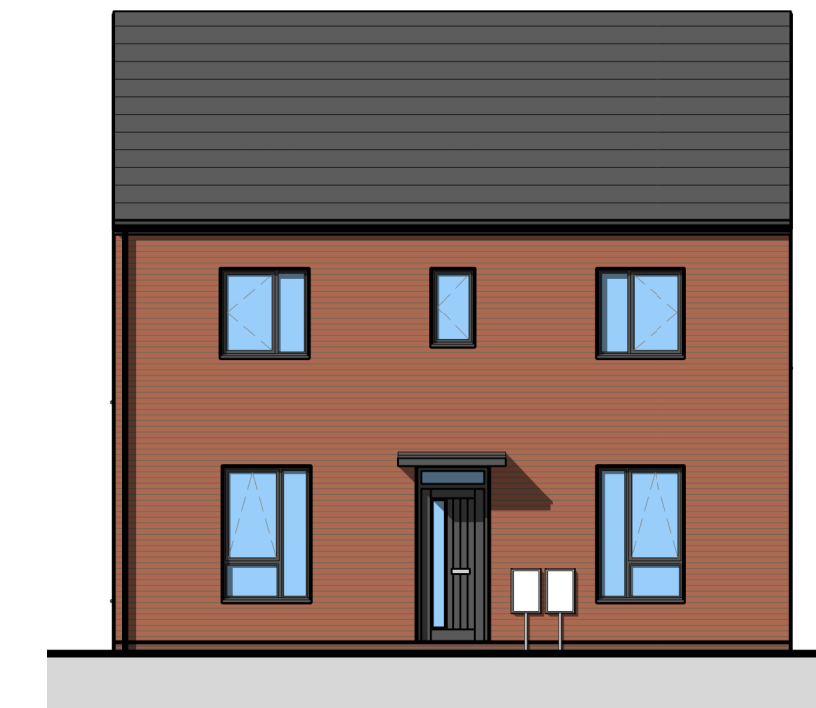

**R.H.S Elevation**

Do not scale from this drawing. Refer to figured dimensions only.

The Contractors shall check all dimensions and report all errors and omissions to the Architect.

- C Front elevation 04/07/ revised to omit 18 render at 1st flr level by underpass. Underpass widened.
- B Roofs pitch & eaves level revised. 15/03/18
- A Roofs, eaves and fascia revised. 13/03/18

Rev Description Date By

Client  
**Pobl**

Project  
**Herbert Road**

Sheet name  
**House Type I+J - Elevations**

Project No. Drawing No. Revision  
**3073 (04)381 C**

Scale: 1 : 100 Sheet size : A3

Drawn Director Date  
WWM JM 20/03/17

Project Status	Stage
Preliminary: P Tender T	PL
Planning PL Constructive C	



Tregleath House, 1  
Serpentine Road, Newport,  
South Wales, NP20 4PF  
Tel: 01633 254711  
www.eosarchitects.co.uk