




EXISTING SITE PLAN

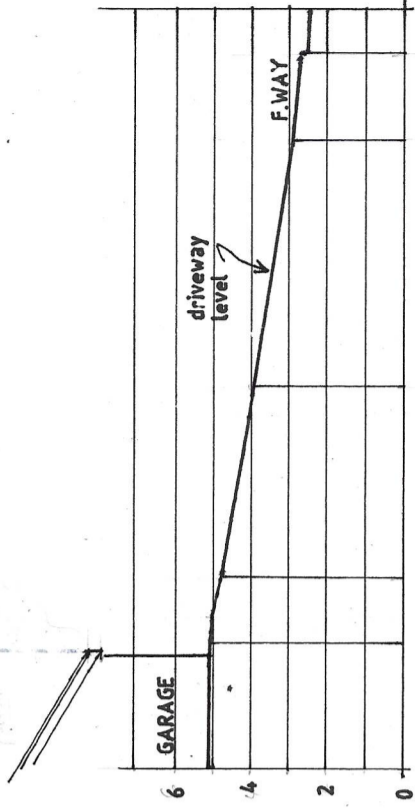

SECTION Y-Y

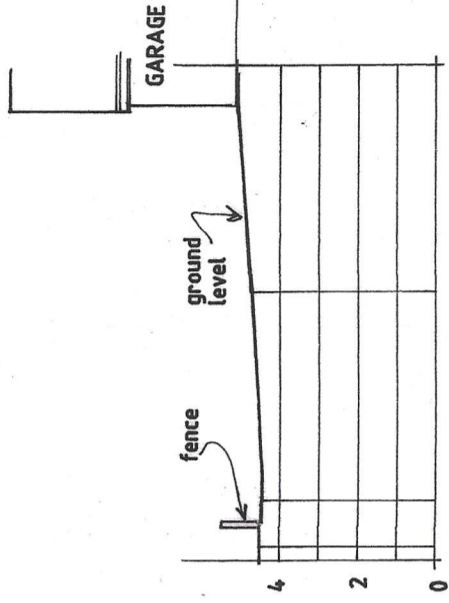

SECTION Z-Z

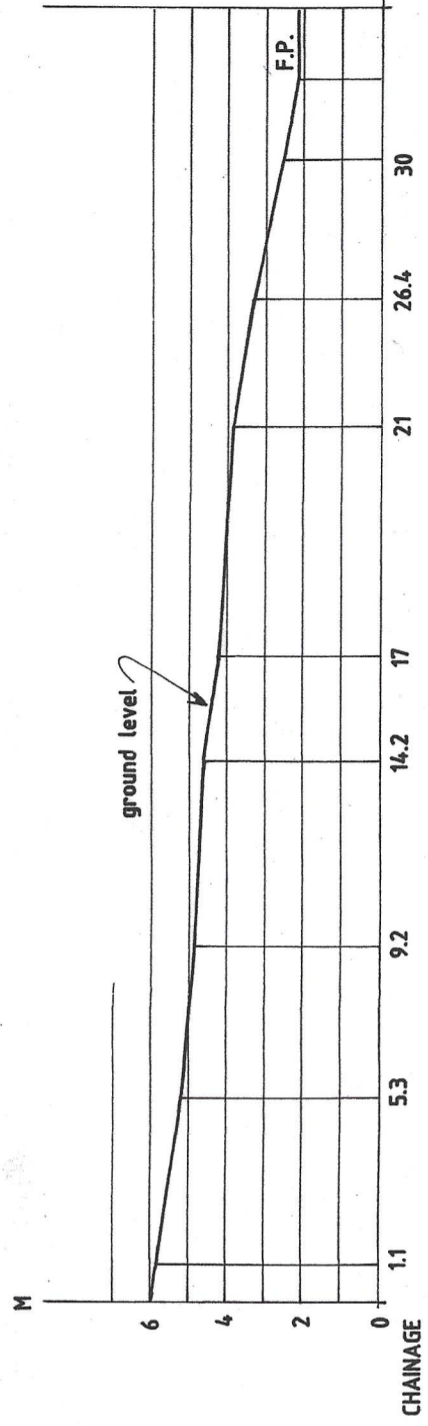

SECTION X-X

SITE PLANS OF THE LAND AT - NO. 1 TRINITY VIEW,
 CAERLEON, NEWPORT, S. WALES. NP18 3SU SCALE - 1:200 AT A3

TOPOGRAPHICAL SURVEY OF SITE AT N° 1 TRINITY
 VIEW CAERLEON NEWPORT NP18 3SU
 EXISTING SITE PLAN & SECTIONS DRG. REF. 101