


PROPOSED SITE PLAN

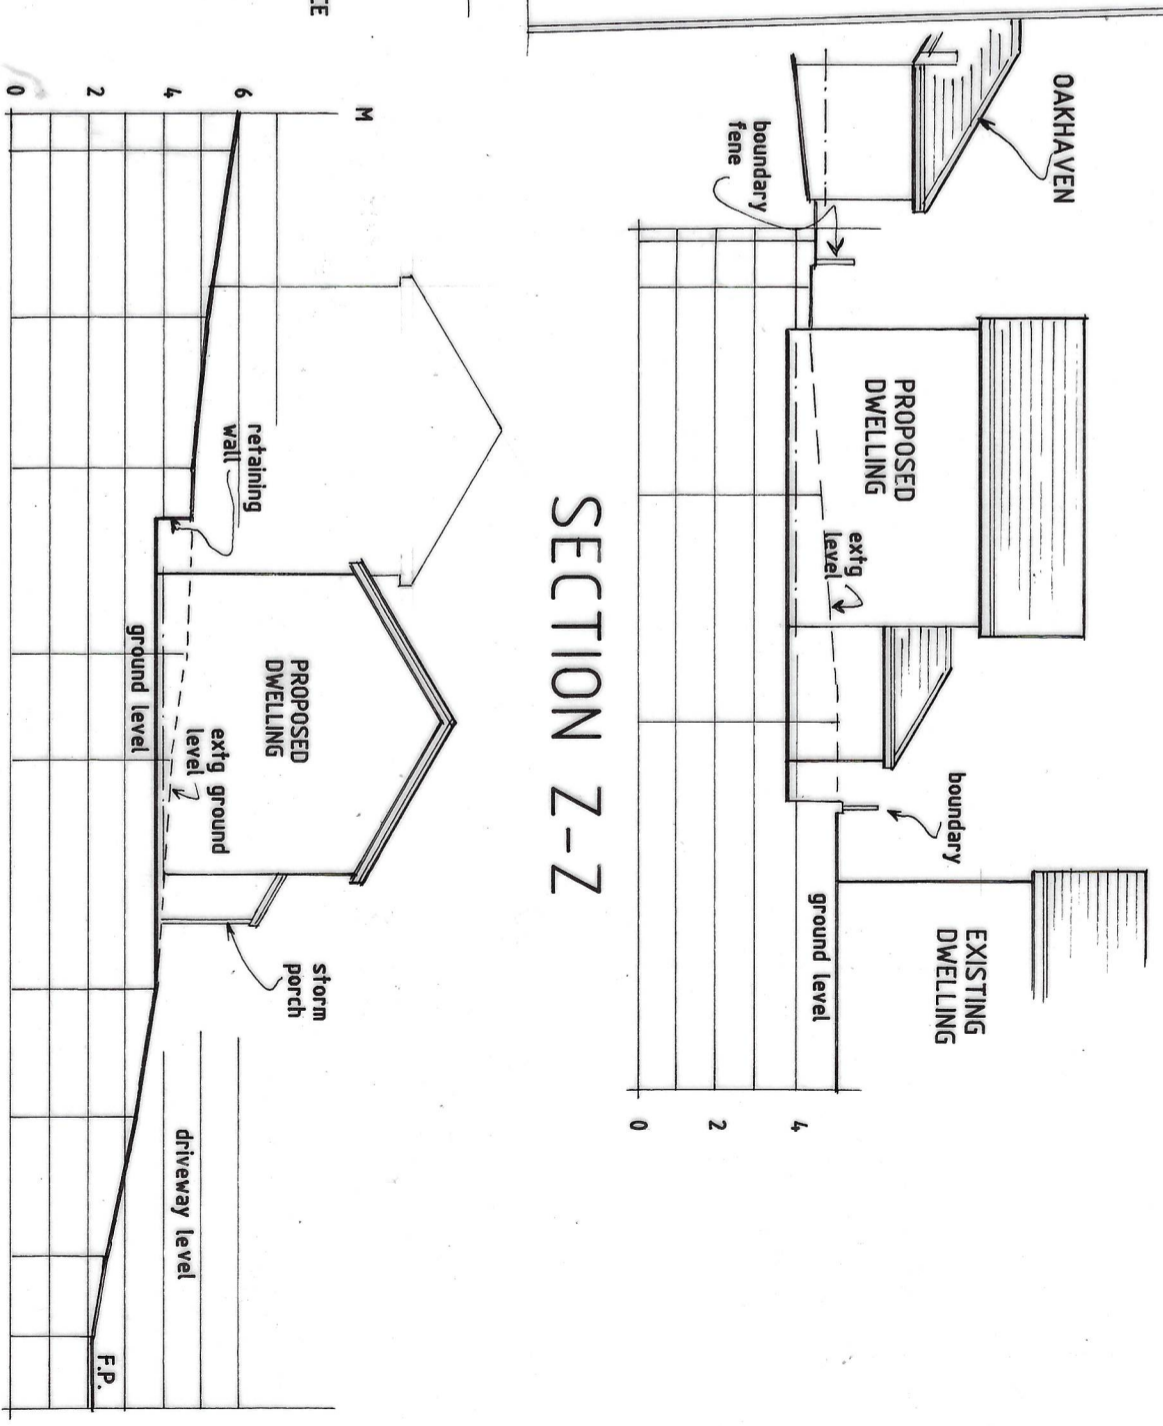

SECTION X-X

JUNE 2025. SCALE-1:200 AT A3

PROPOSED DWELLING ADJ. - 1, TRINITY VIEW, CAERLEON, NEWPORT, NP18 3SU.
 PROPOSED SITE PLAN & SECTIONS. DRWG. REF. 102B