



NORTH

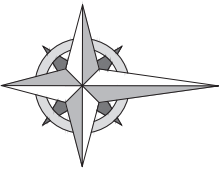

Proposed Block Plan

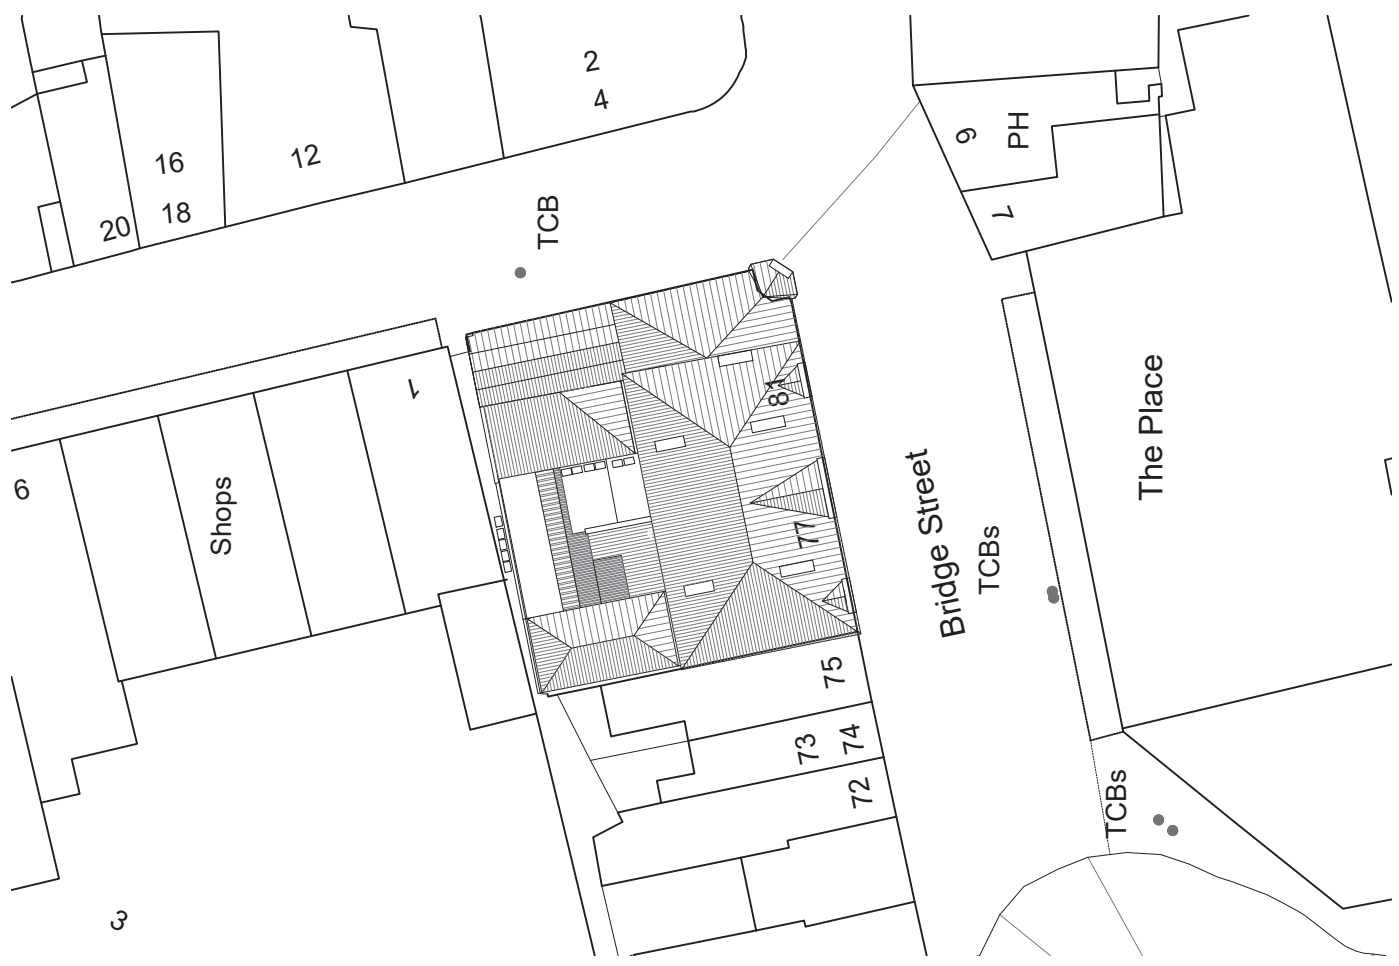

Existing Block Plan

PROJECT:
 Tredegar Chambers
 Proposed Refurbishment

TITLE:
 Existing & Proposed
 Block Plans

SCALE: 1:200 @ A1 NUMBER

DATE: 18 Sept 2024

DRAWN BY: ama

DRAWING NUMBER: 4308.PL.02

REVISION:

