




Streetwise™



SITE LOCATION PLAN
 AREA 5 HA
 SCALE: 1:1250
 CENTRE COORDINATES: 341308 , 192280

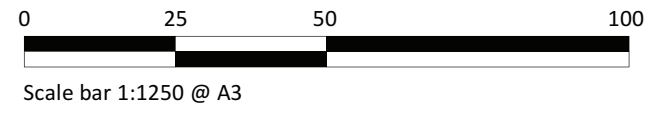

Site: Land North of Rock Cottage	Drawing No. TG2203-00	Project No. TG2203	Drawn. SG
Title: Block and location plan	Scale at A3 1:500 / 1:1250	Date June 2024	Revision. B

	Tý Green Ltd. Tel: 07427657573 spence@tygreen.co.uk www.tygreen.co.uk Cefn Llogell Farm, Newport, NP10 8TR
--	---

--	--