



EXISTING SECTION AA



EXISTING SECTION AA

Site: Land North of Rock Cottage	Drawing No. TG2203-28	Project No. TG2203	Drawn. SG		Ty Green Ltd. Tel: 07427657573 spence@tygreen.co.uk www.tygreen.co.uk Cefn Llogell Farm, Newport, NP10 8TR
Title: Site sections	Scale at A2 1:200	Date June 2024	Revision. -		

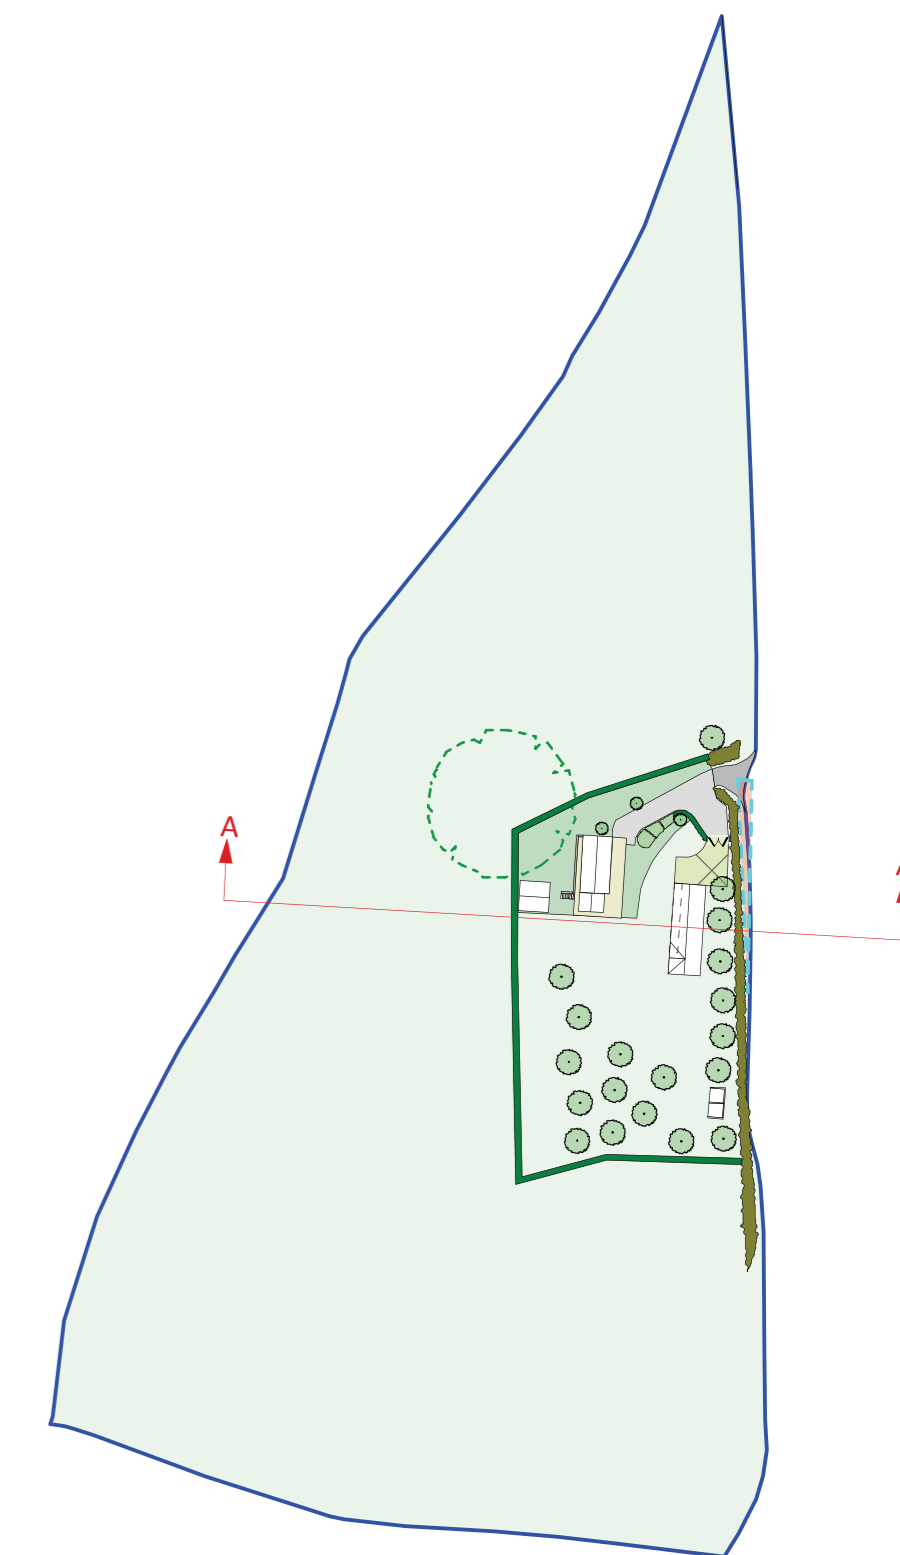