

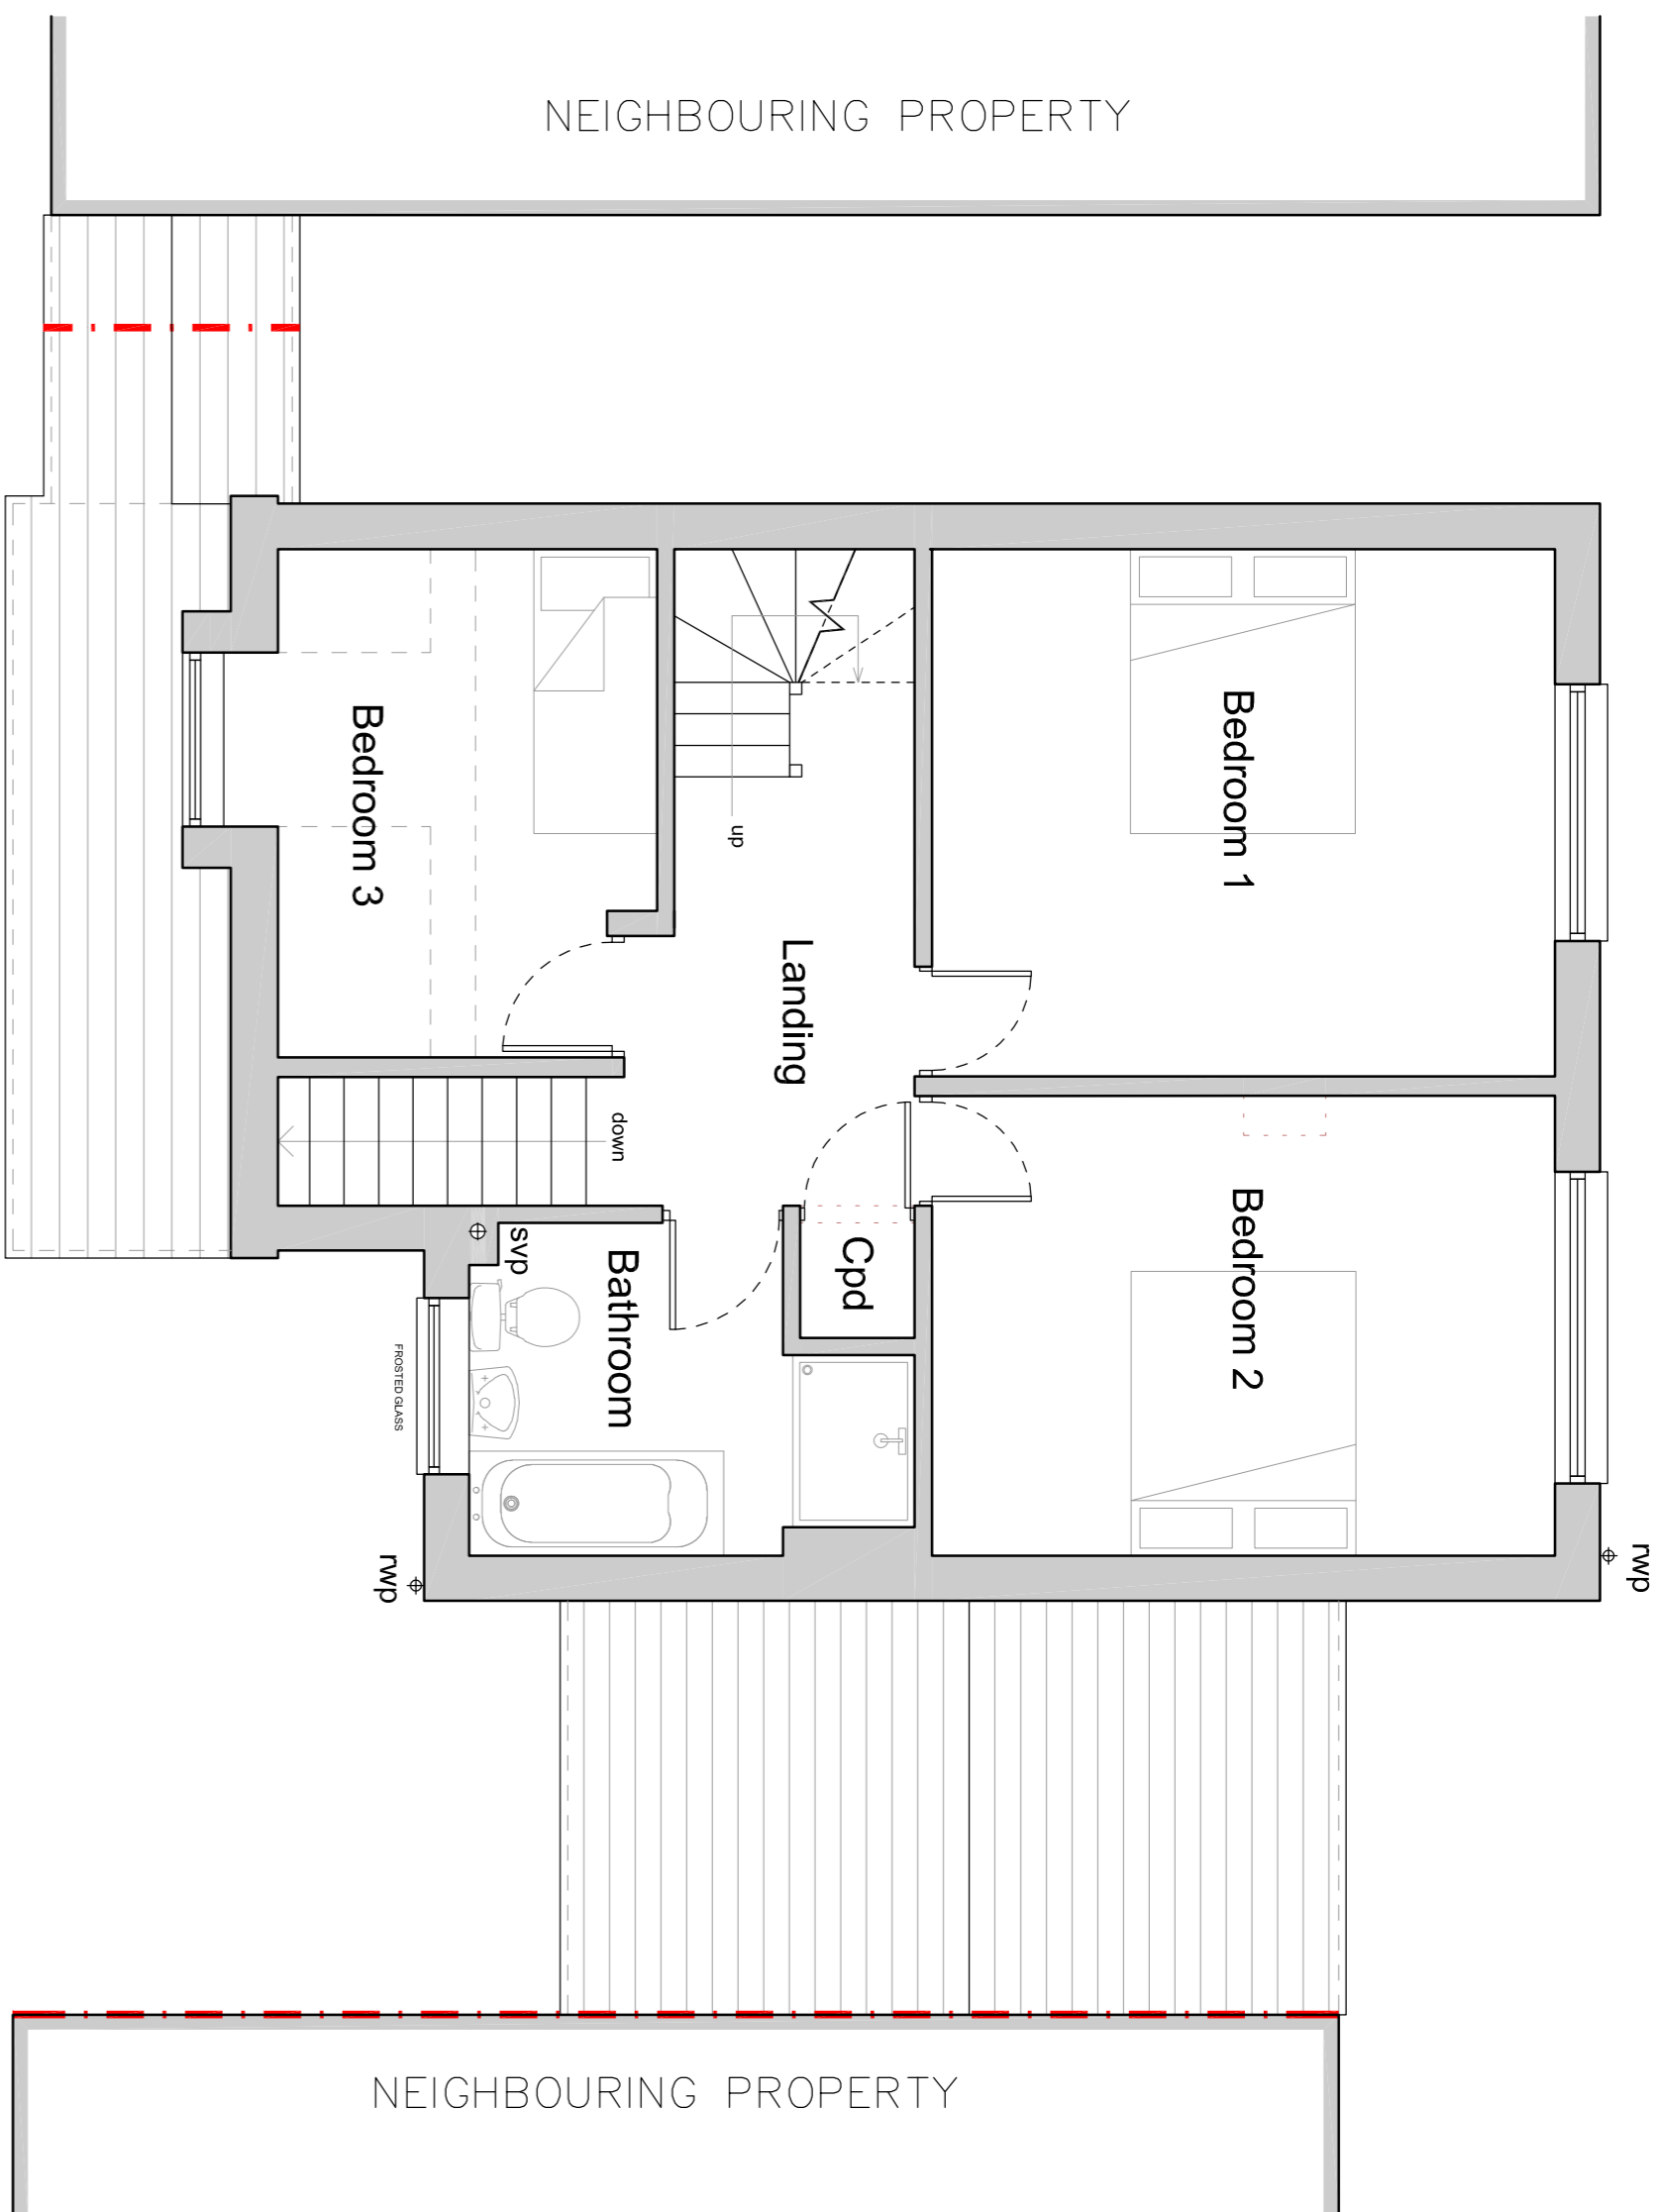



Ground Floor Plan

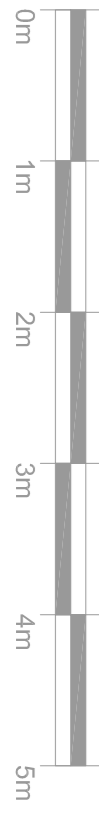

First Floor Plan

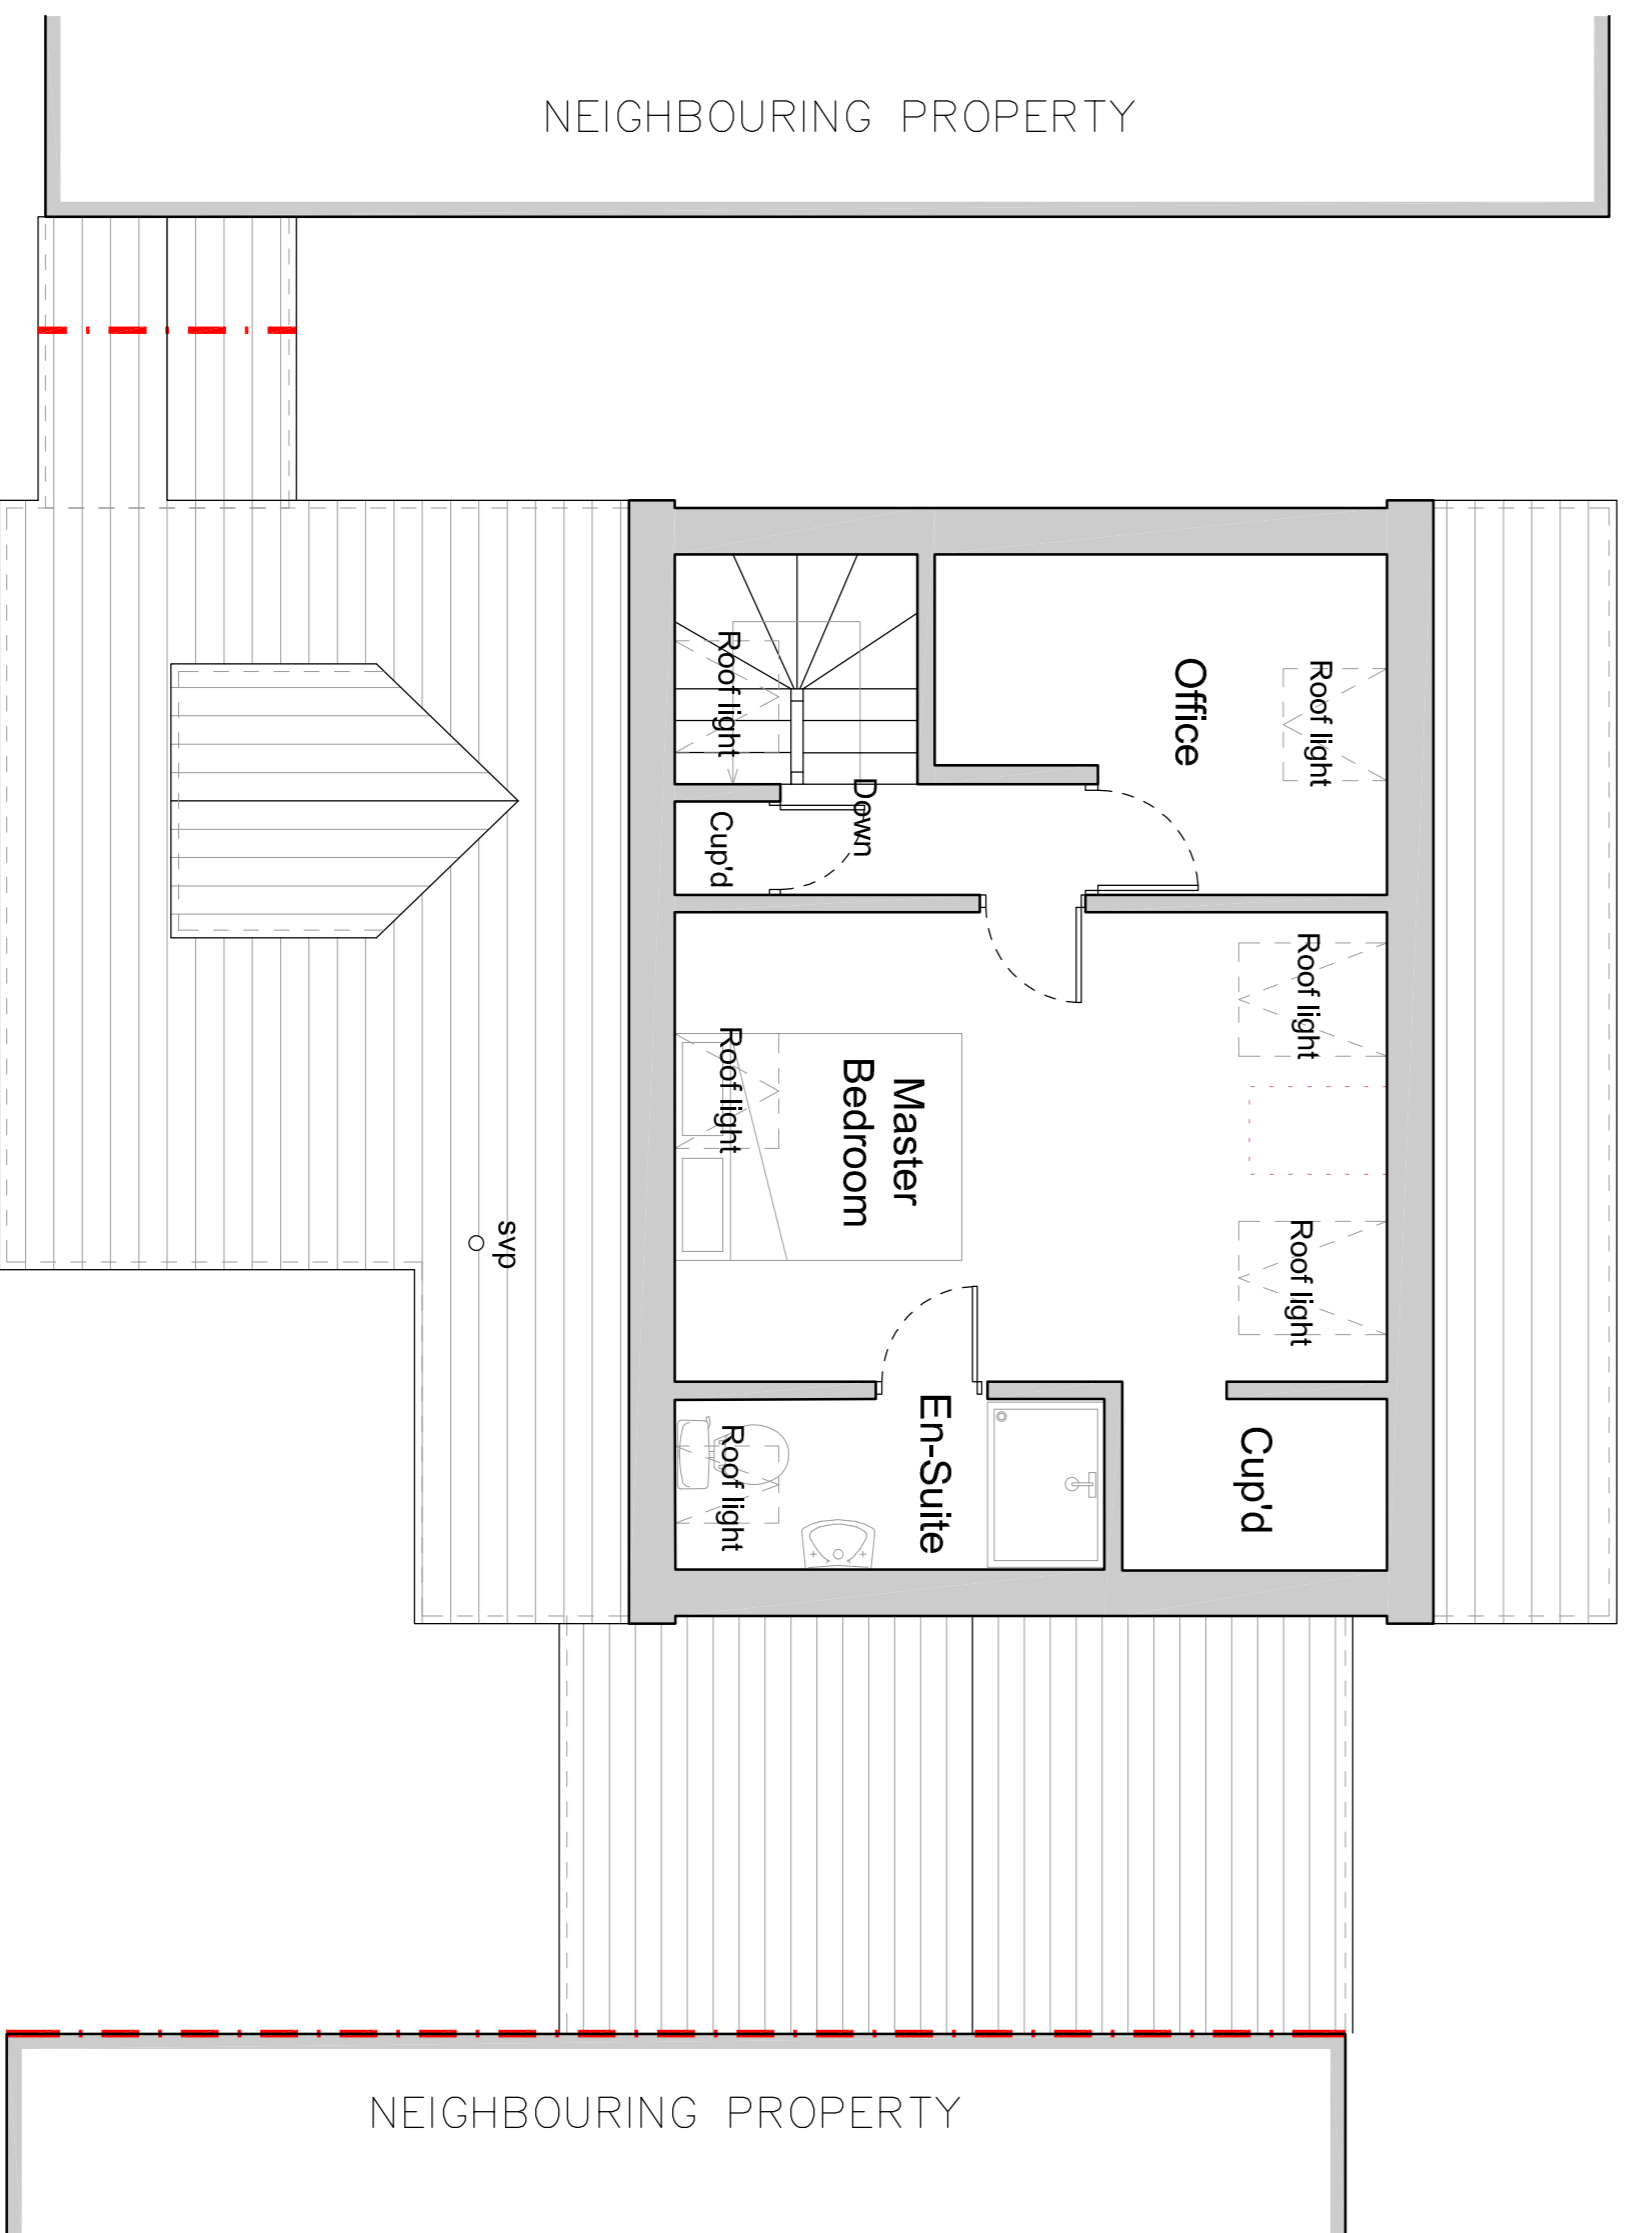

Loft Plan

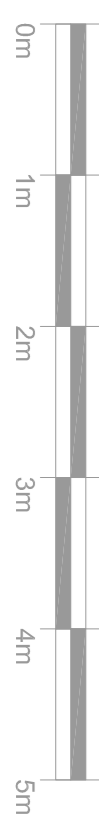

THIS DRAWING IS COPYRIGHT RICHARD ANDREWS ARCHITECTS. IT IS TO BE USED BY THE CLIENT FOR THE PROJECT ONLY. ANY DISSEMINATION TO OTHERS WITHOUT THE WRITTEN PERMISSION OF RICHARD ANDREWS ARCHITECTS IS STRICTLY FORBIDDEN.

THIS DRAWING IS THE PROPERTY OF RICHARD ANDREWS ARCHITECTS. IT IS TO BE USED BY THE CLIENT FOR THE PROJECT ONLY. ANY DISSEMINATION TO OTHERS WITHOUT THE WRITTEN PERMISSION OF RICHARD ANDREWS ARCHITECTS IS STRICTLY FORBIDDEN.

NO.	REVISIONS	DATE
A	Final floor revised design	10/2024

RICHARD ANDREWS ARCHITECTS
 ARCHITECTS
 THE STABLES, THE ESTATES OFFICE, 25/26 GOLD TOPS, NEWPORT, NP20 4PG
 PHONE: 01633 744144
 EMAIL: info@raa.co.uk
 8 Bulmore Road, Coerleon, Newport, NP18 1QQ
 www.richardandrews.co.uk