


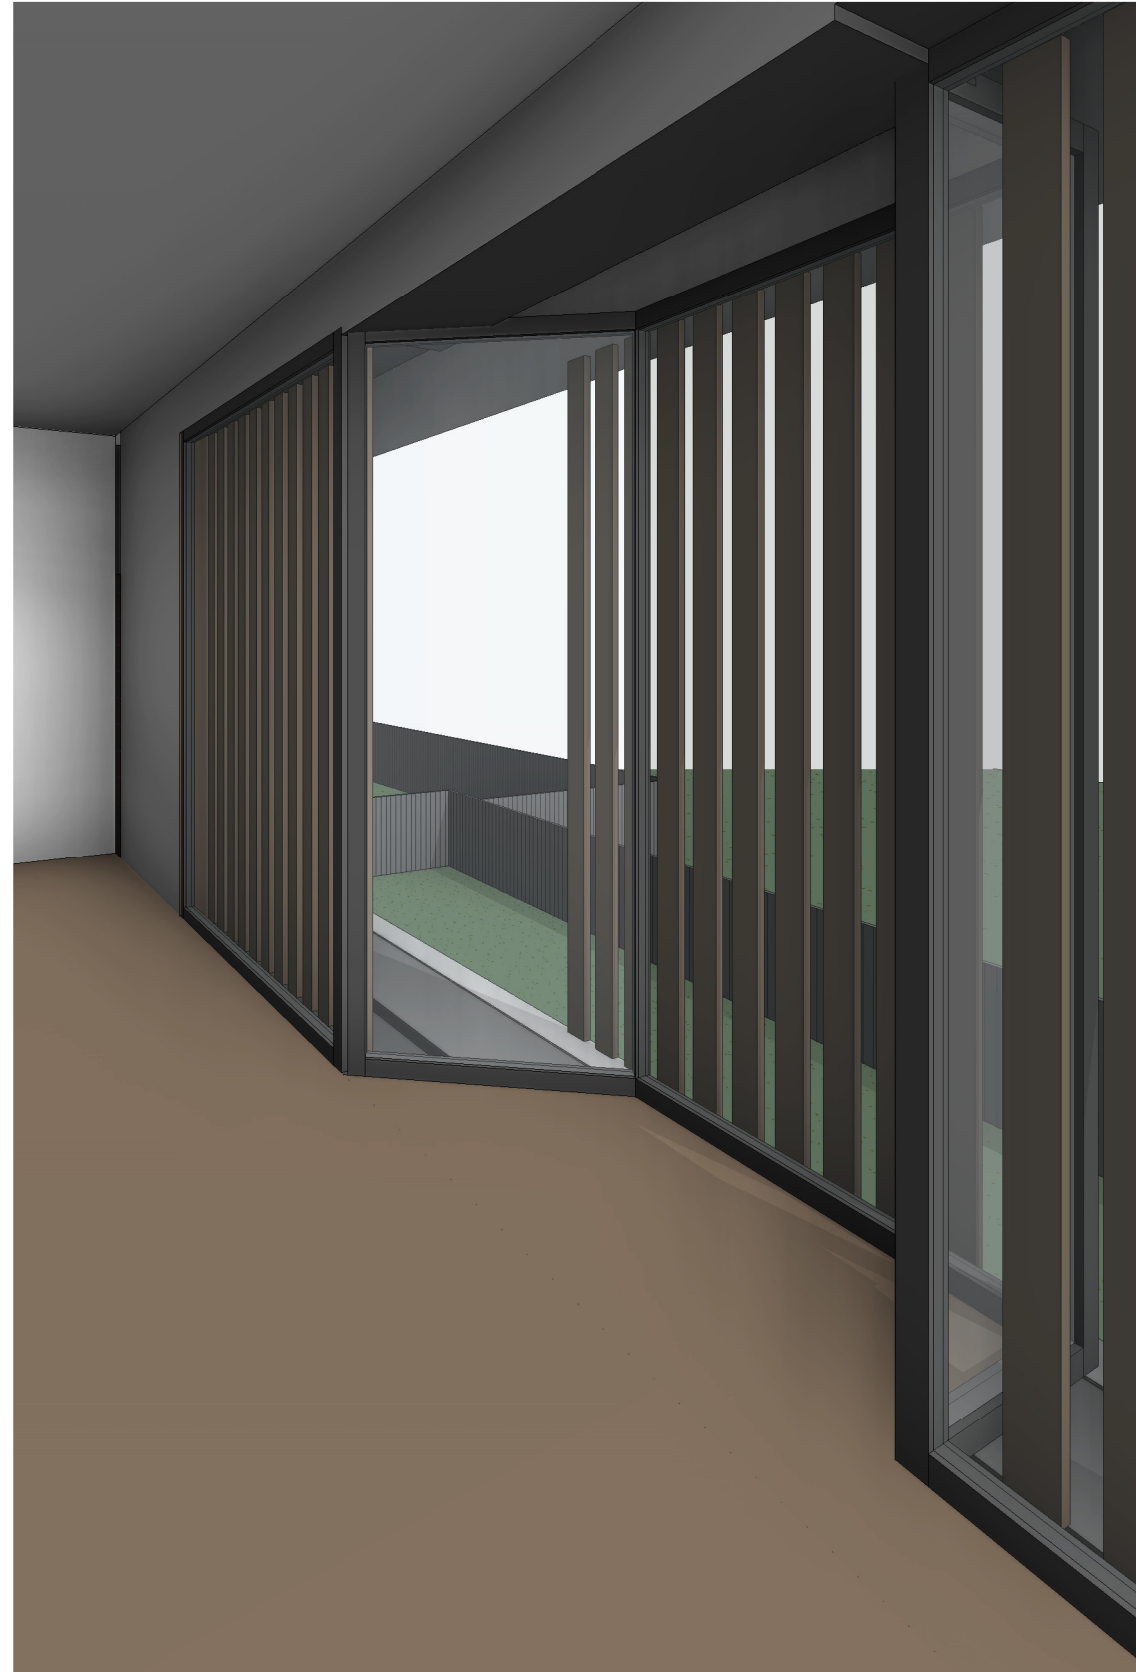

Outlook from Bedroom 4



Outlook from Bedroom 3

Planning Issue

date	rev	name	chk	note
------	-----	------	-----	------



Architectural Design - Feasibility - Planning - Building Control - Construction Details - Sustainable Design
Systems House 89 Heol Don Cardiff CF14 2AT
T 02920316857 M 07785582007 info@dlparchitecture.co.uk

PROJECT
Subdivision of curtilage & erection of two detached dwelling houses
94 & 96 Allt-yr-yn Avenue, Newport NP20 5DE

DRAWING TITLE
House Type A - Perspective outlook from rear bedrooms

SCALE	DATE	DRAWN BY	CHECKED BY
	10/06/25	PL	AJ

DRAWING NUMBER	REVISION
P592d L_300	