




1 FRONT
1 : 50

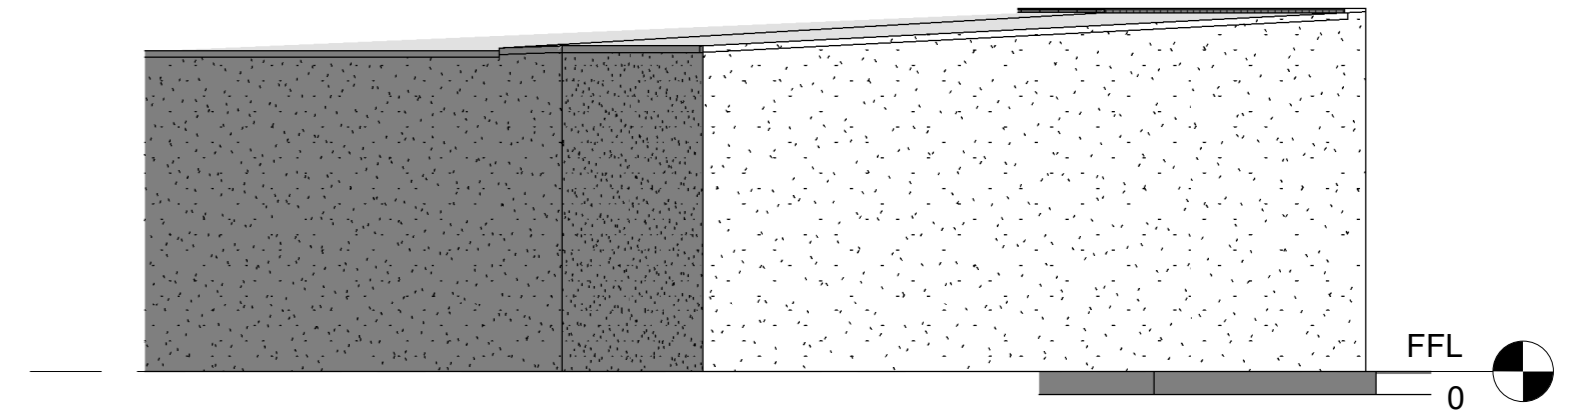

3 SIDE
1 : 50

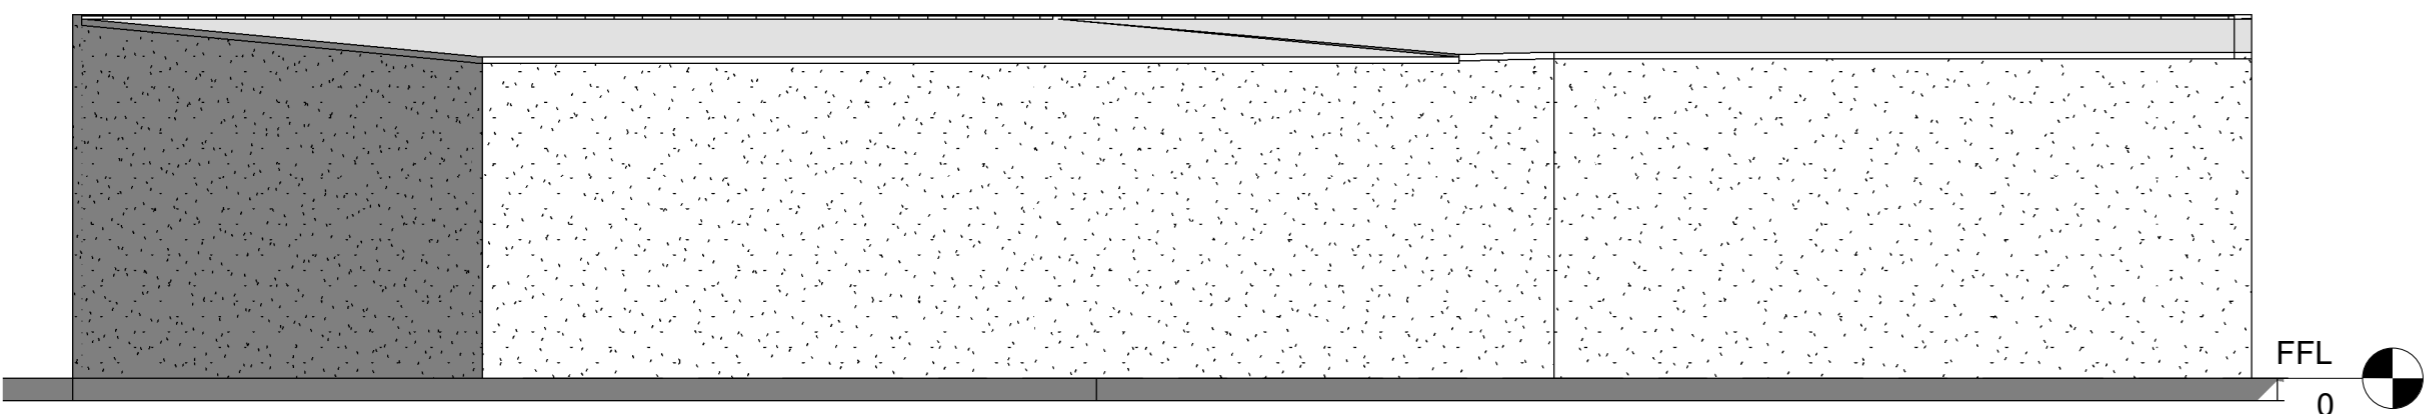


2 REAR
1 : 50

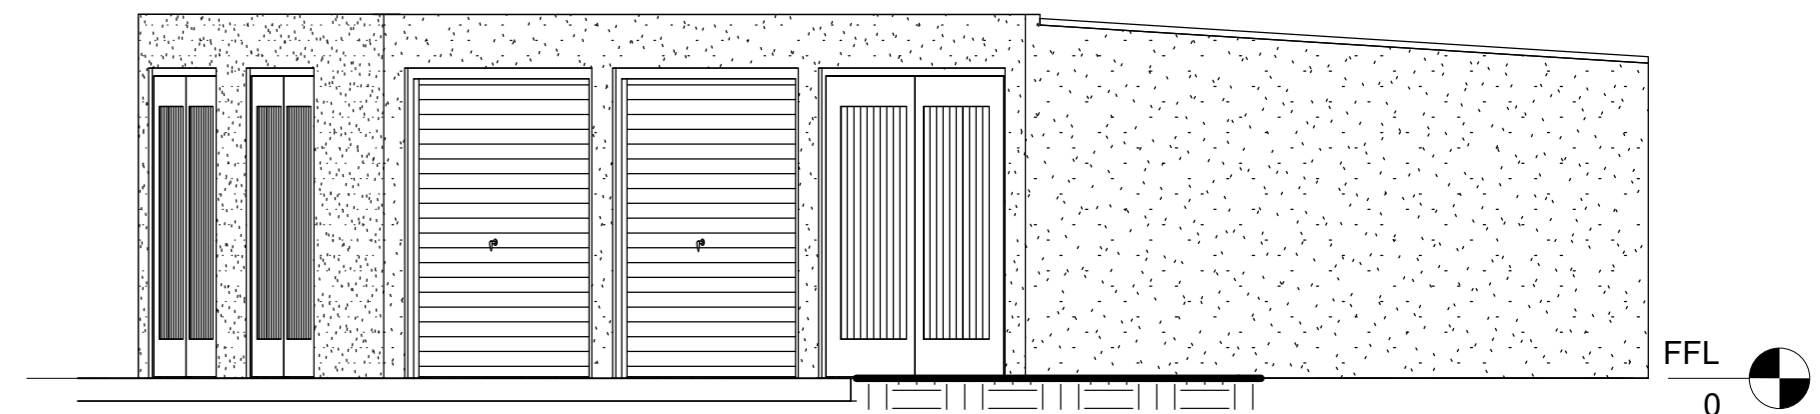


4 SIDE GARAGE
1 : 50

Roof corrugated sheets
Walls spar dash
Doors timber side hung and
 also steel up/over all
 painted blue

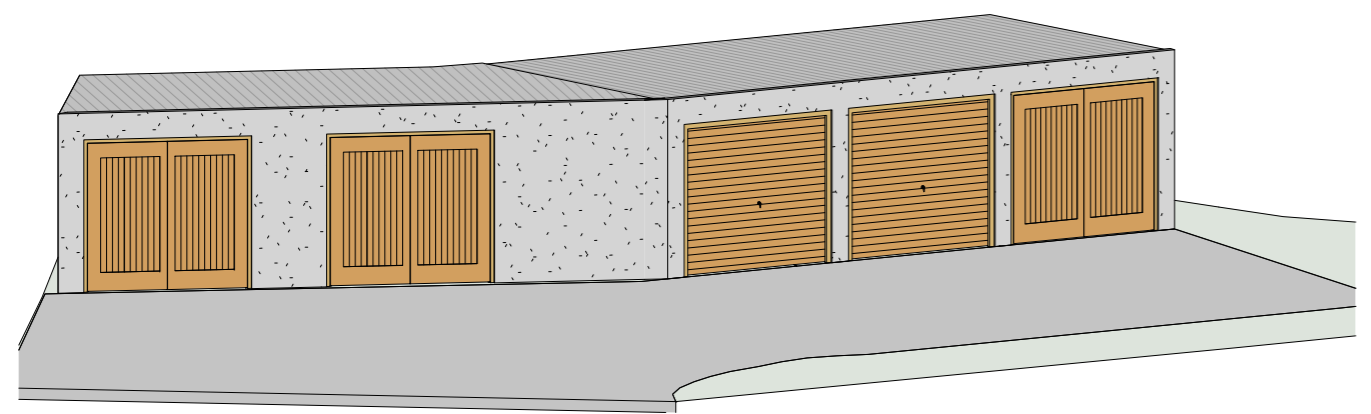

5 Front 3D

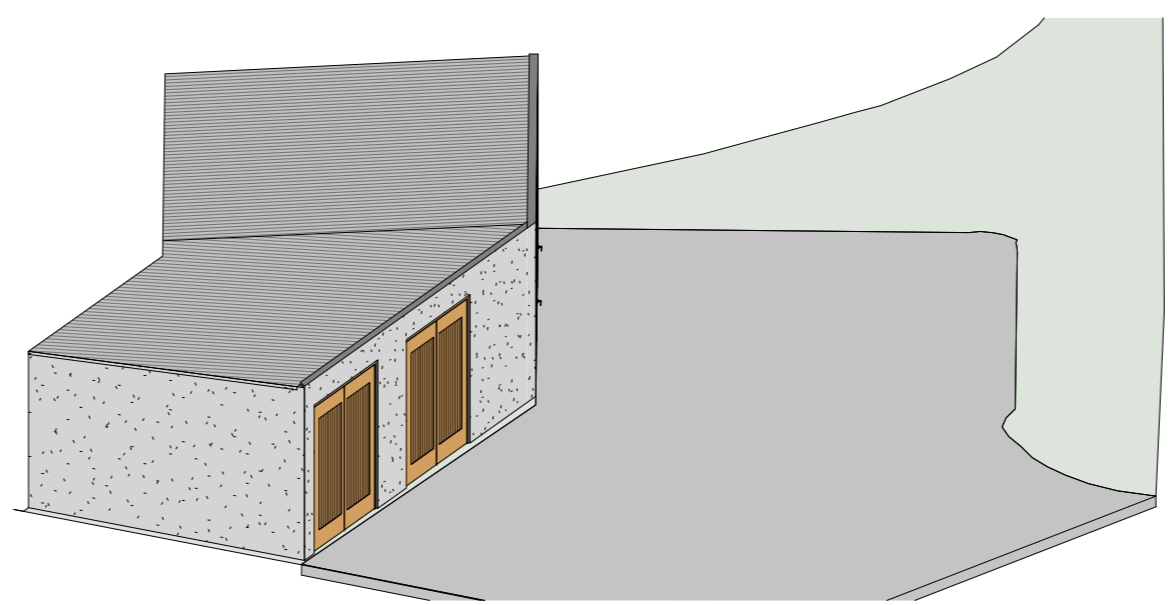

6 Side 3D

Dwg at A2
0 1 2 3 4
5m long scale at 1:100

rev	date	description
Planning		Building Regs
Maison Design		
architectural practice		
25 Caldicot Road		tel 01291 422712
Rogiet		E mail
Monmouthshire		mark@maisondesign.biz
NP26 3SE		WEB www.maisondesign.biz
Copyright of this drawing or part thereof is by Maison Design and not to be copied		
Project	Existing Layout	
Name	Howard Sully Plot next to 10 Thompson Ave Liswerry NP19 4LY	
Date	January 2024	MH-9866