



Section A-A - Existing



Section C-C - Existing

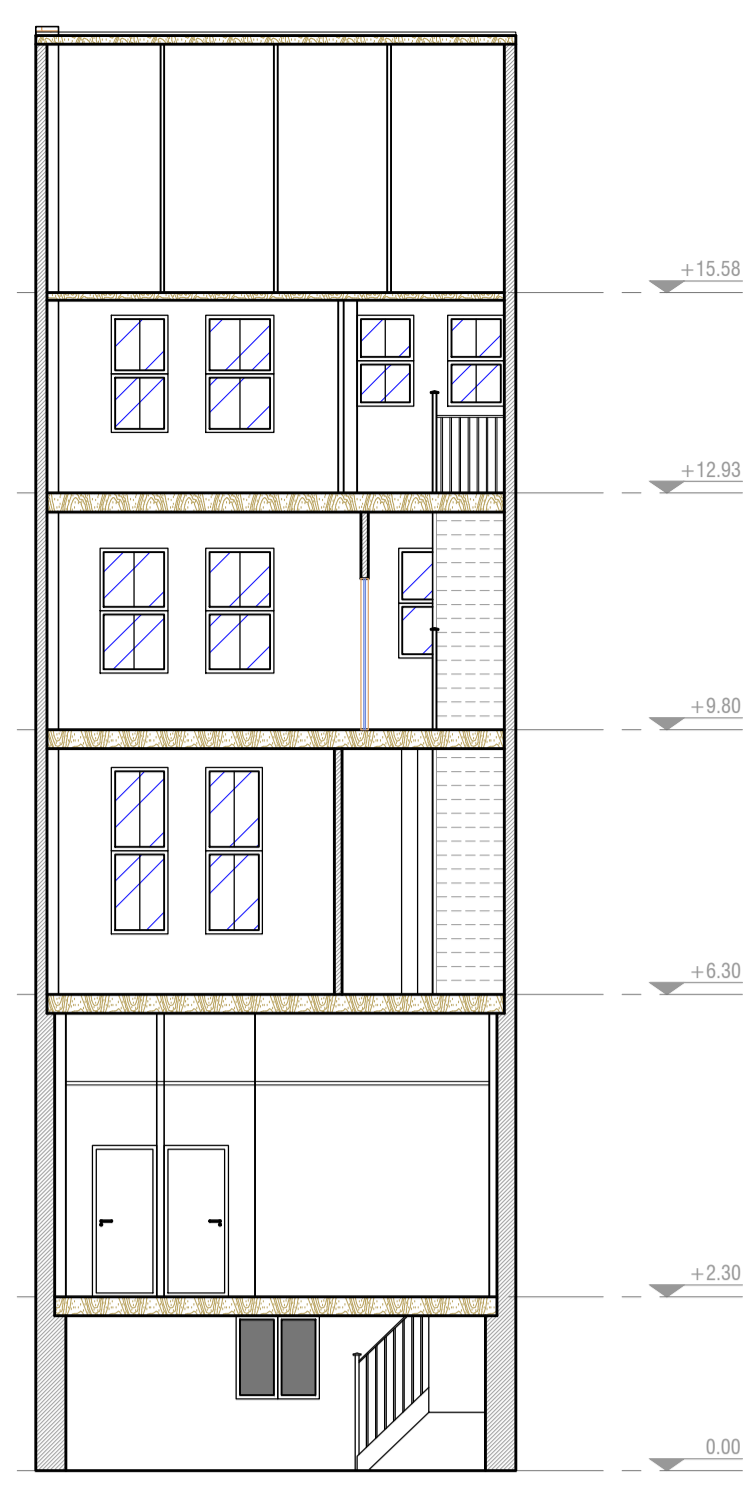

Section B-B - Existing

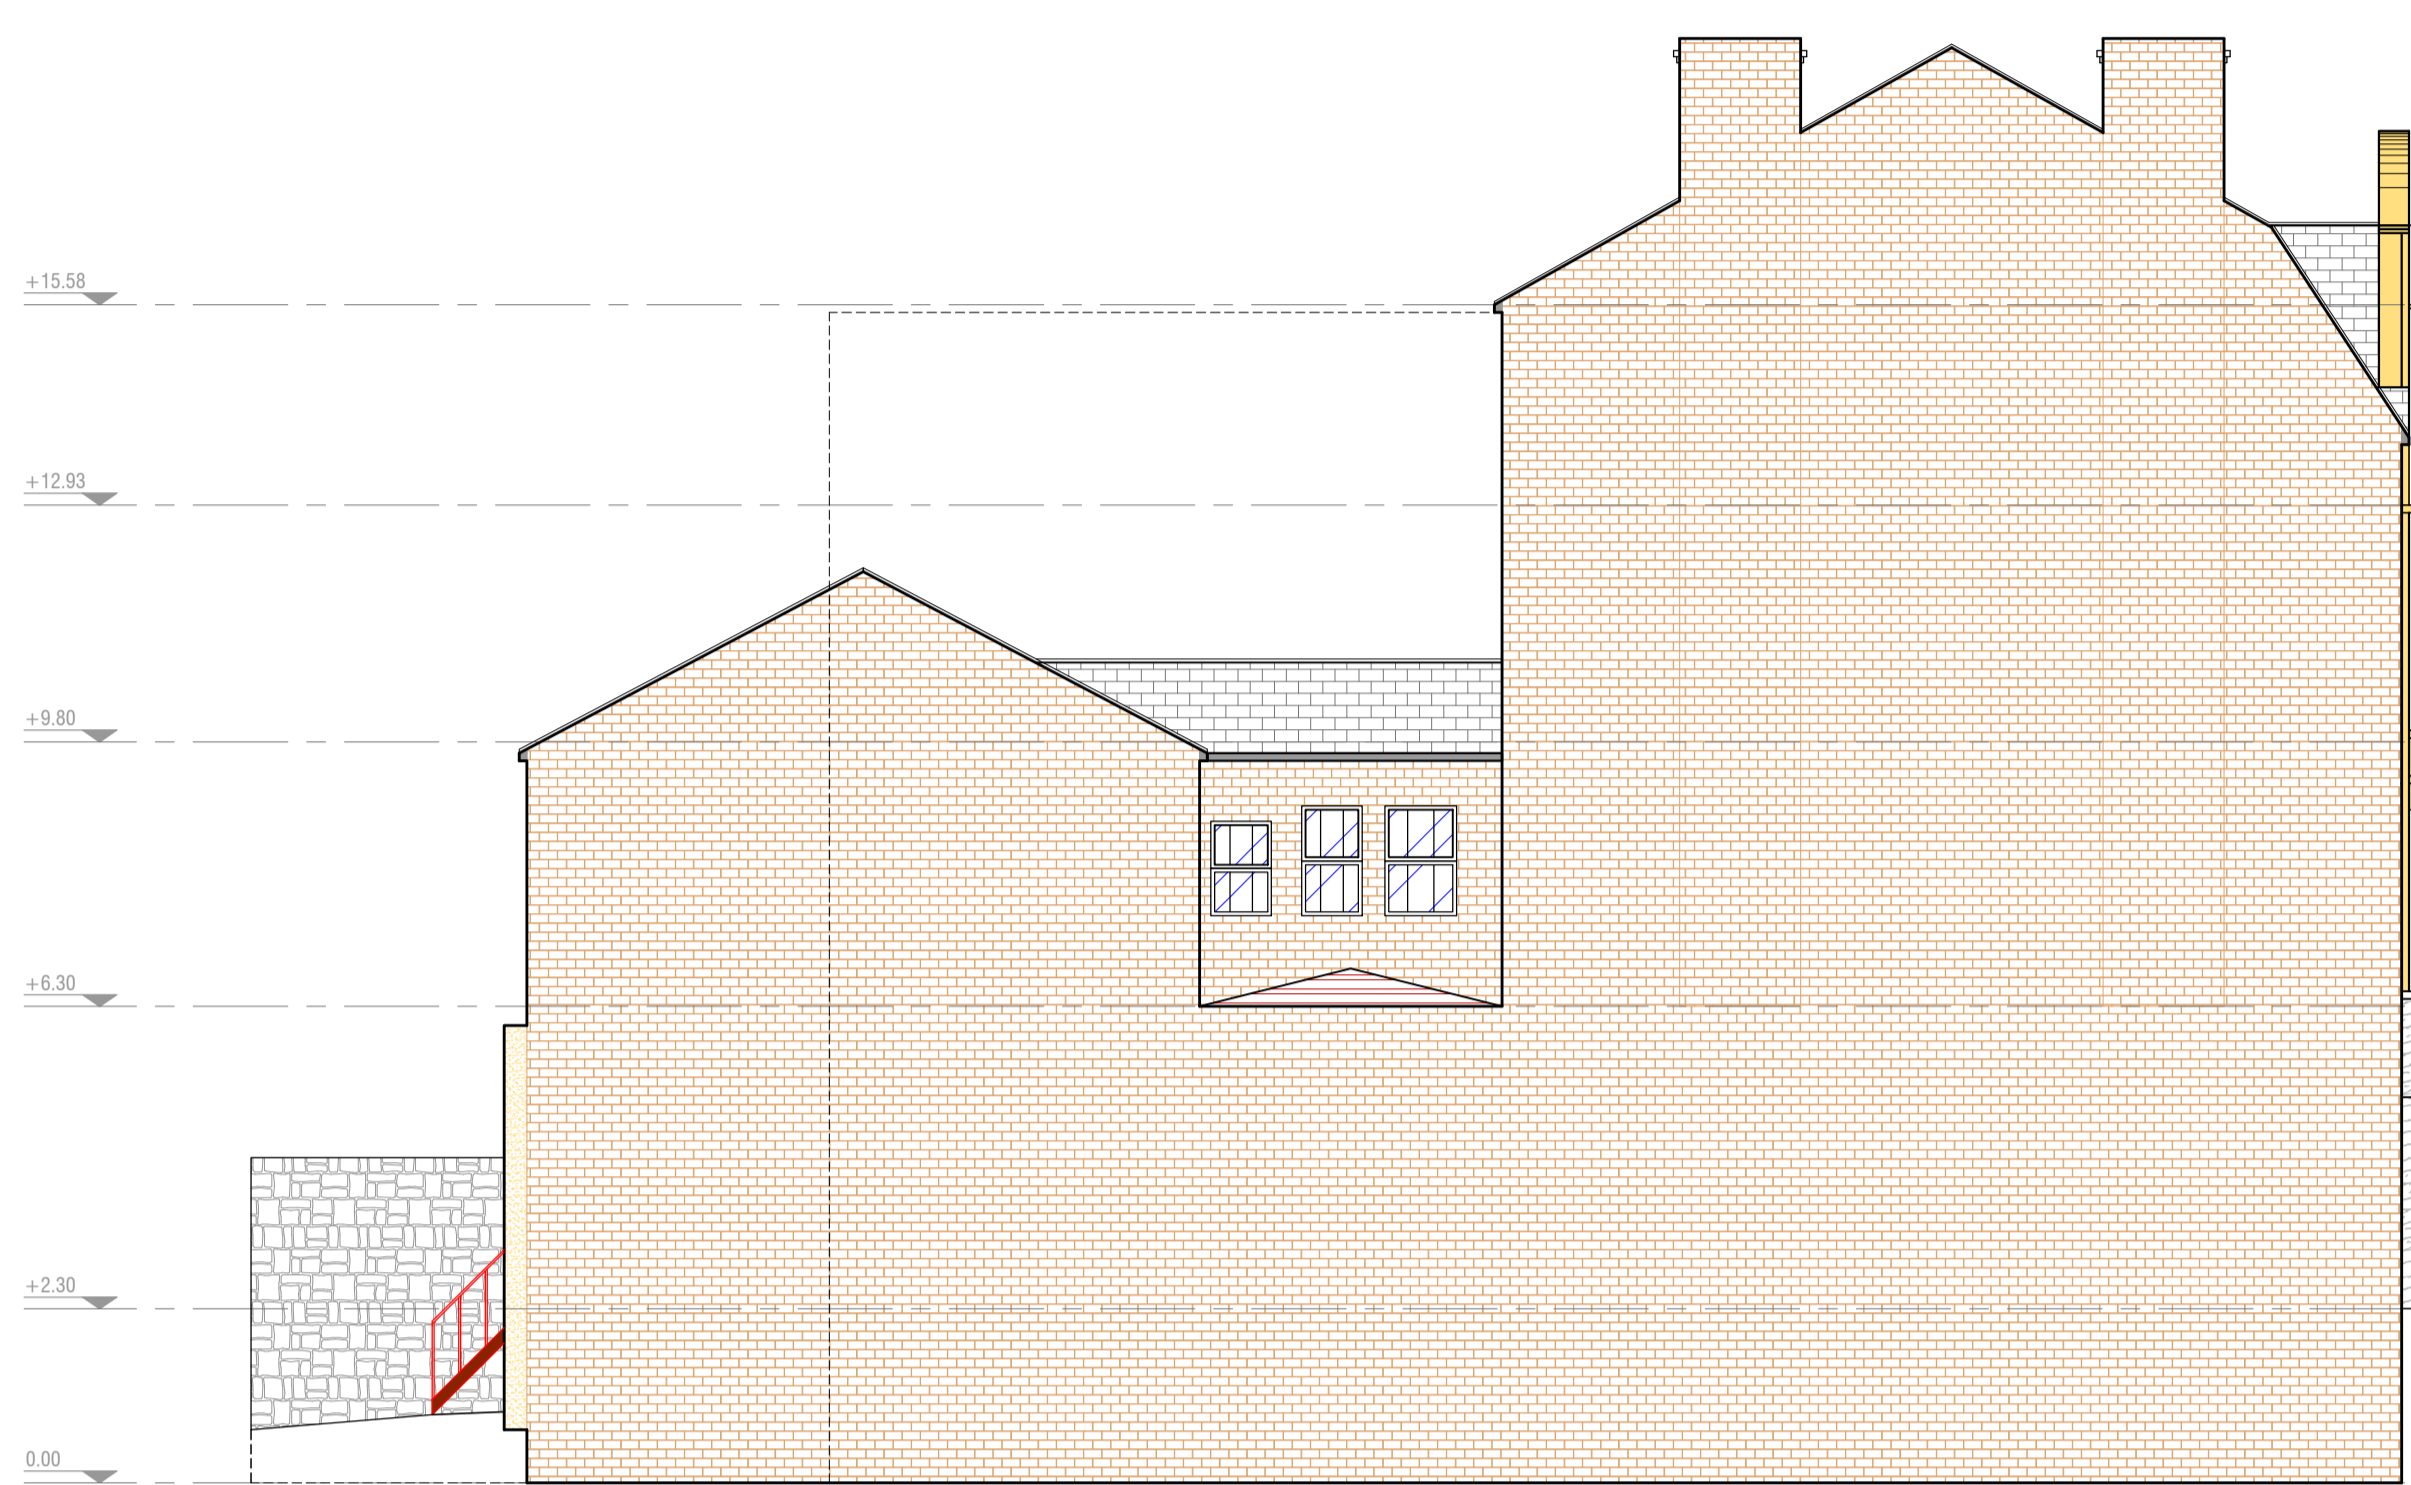


Side view - North - Existing




Rear view - East - Existing



Rear view - East - Existing

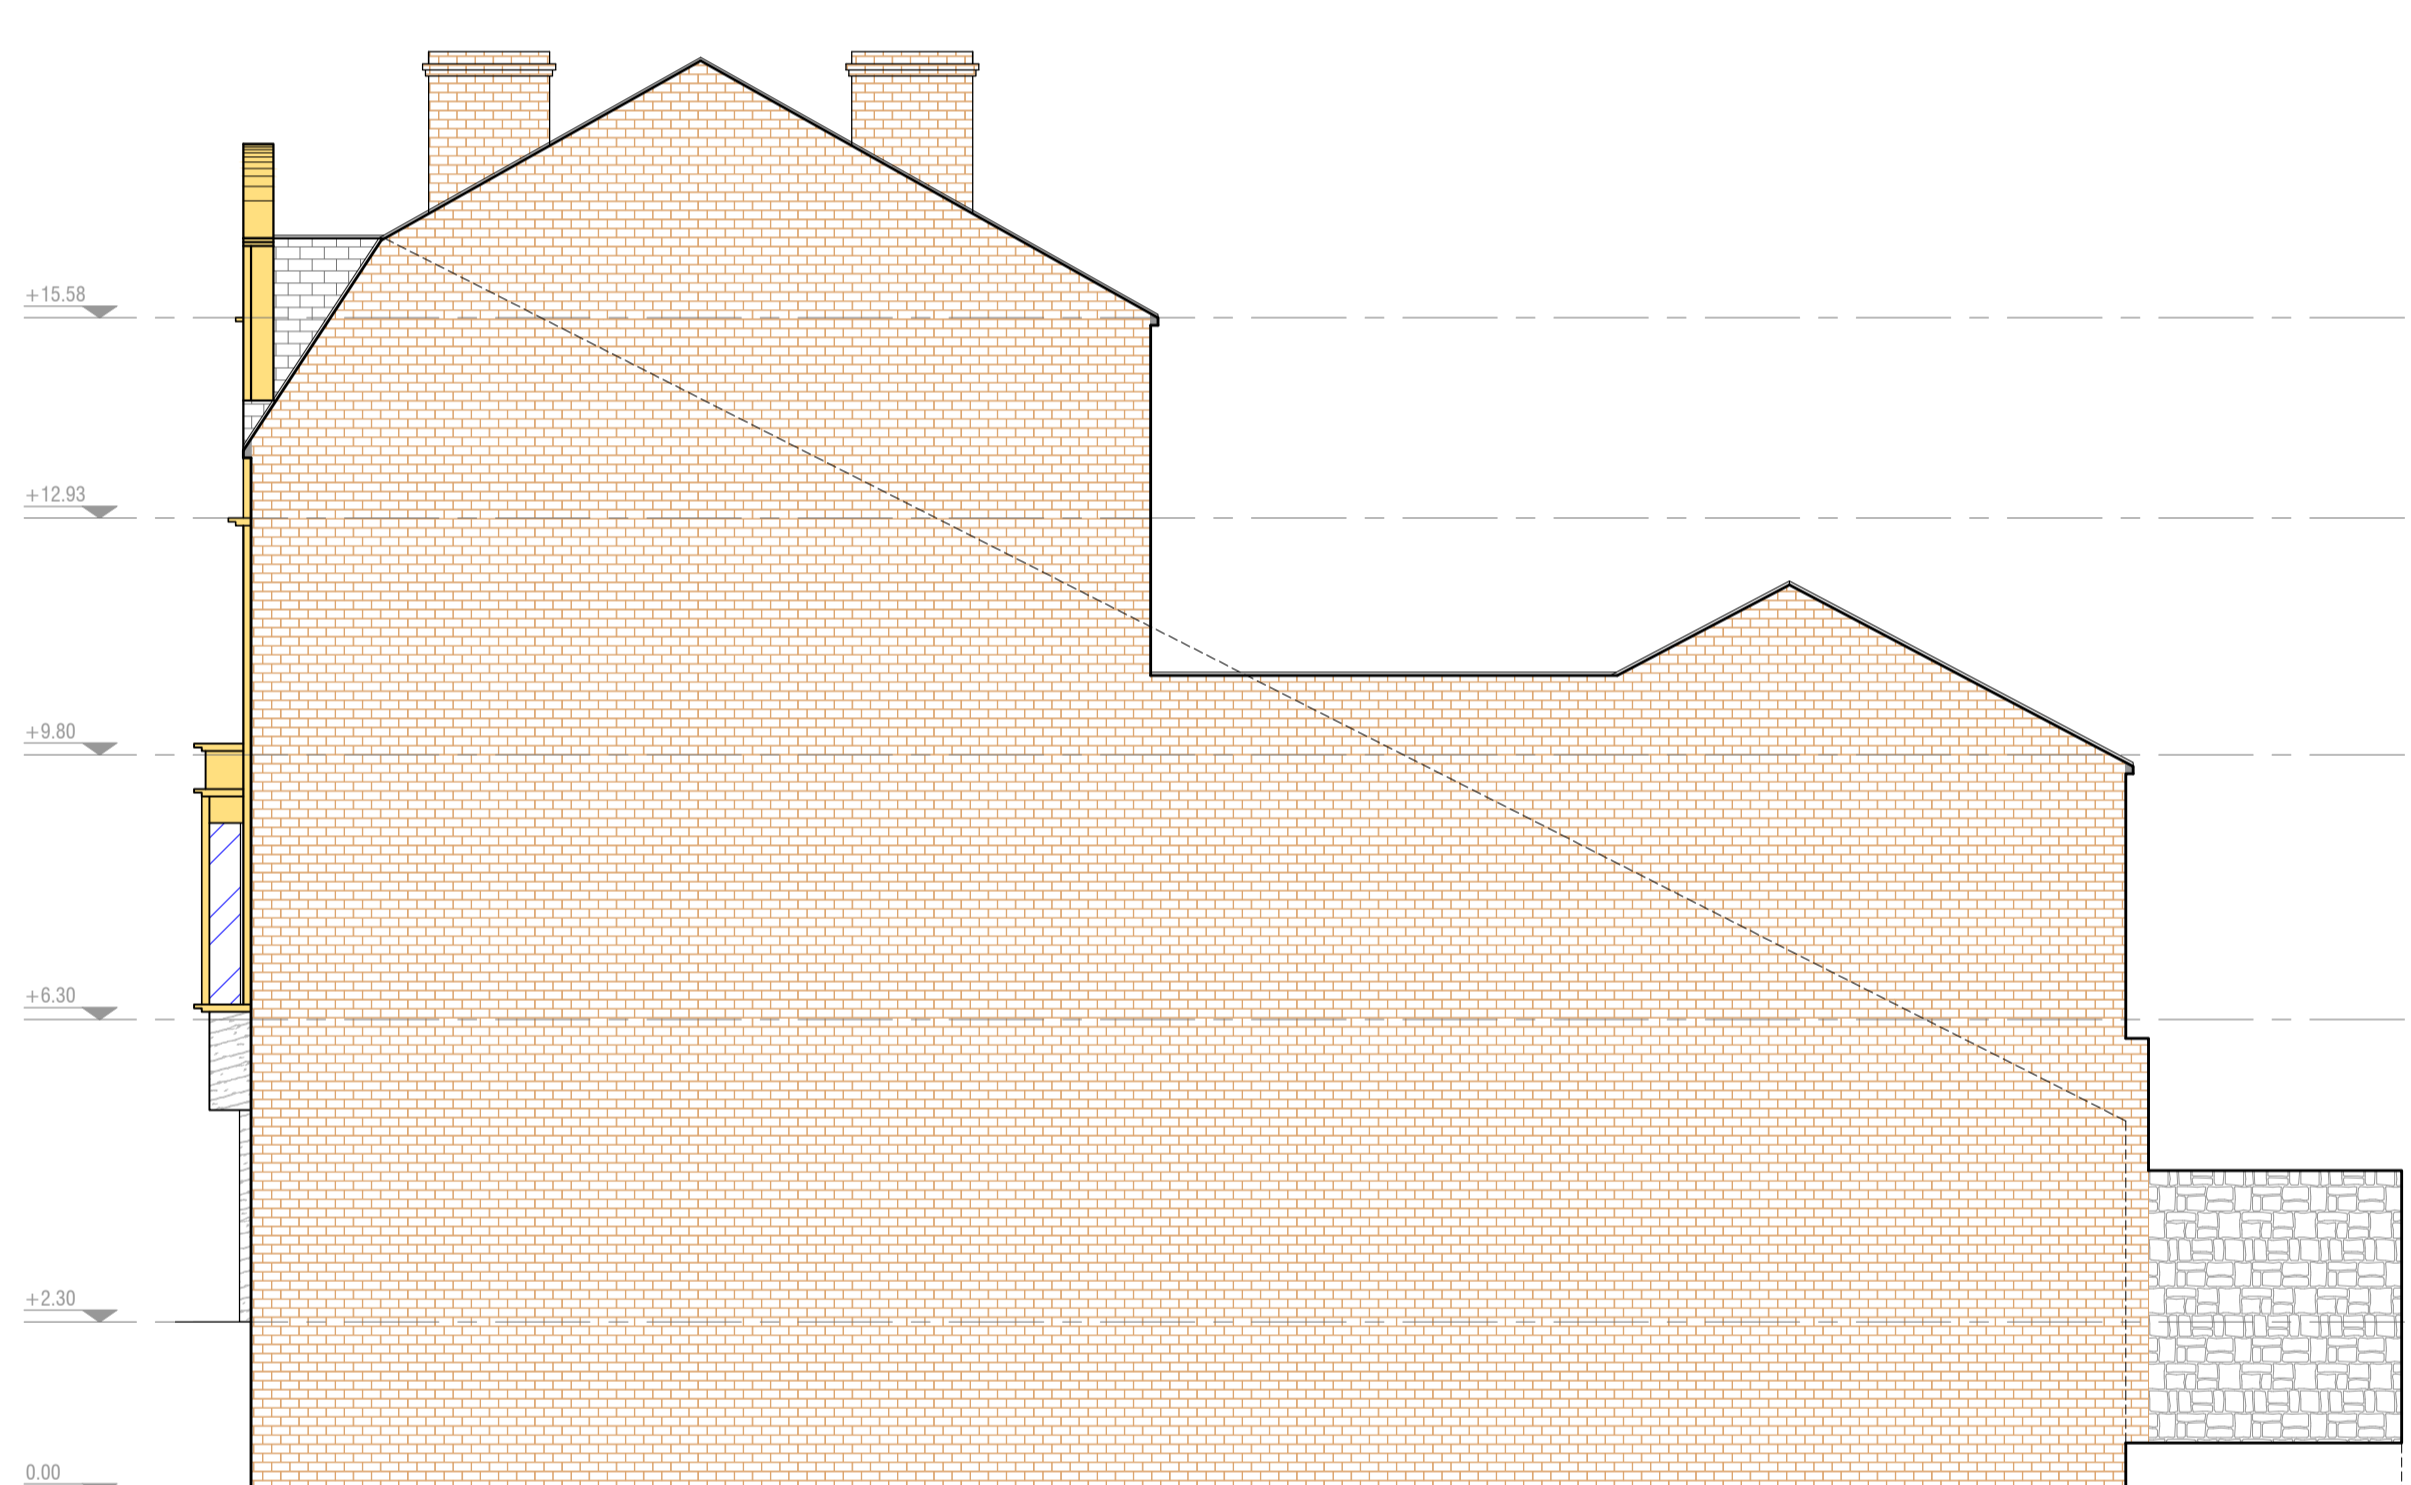



Side view - South - Existing

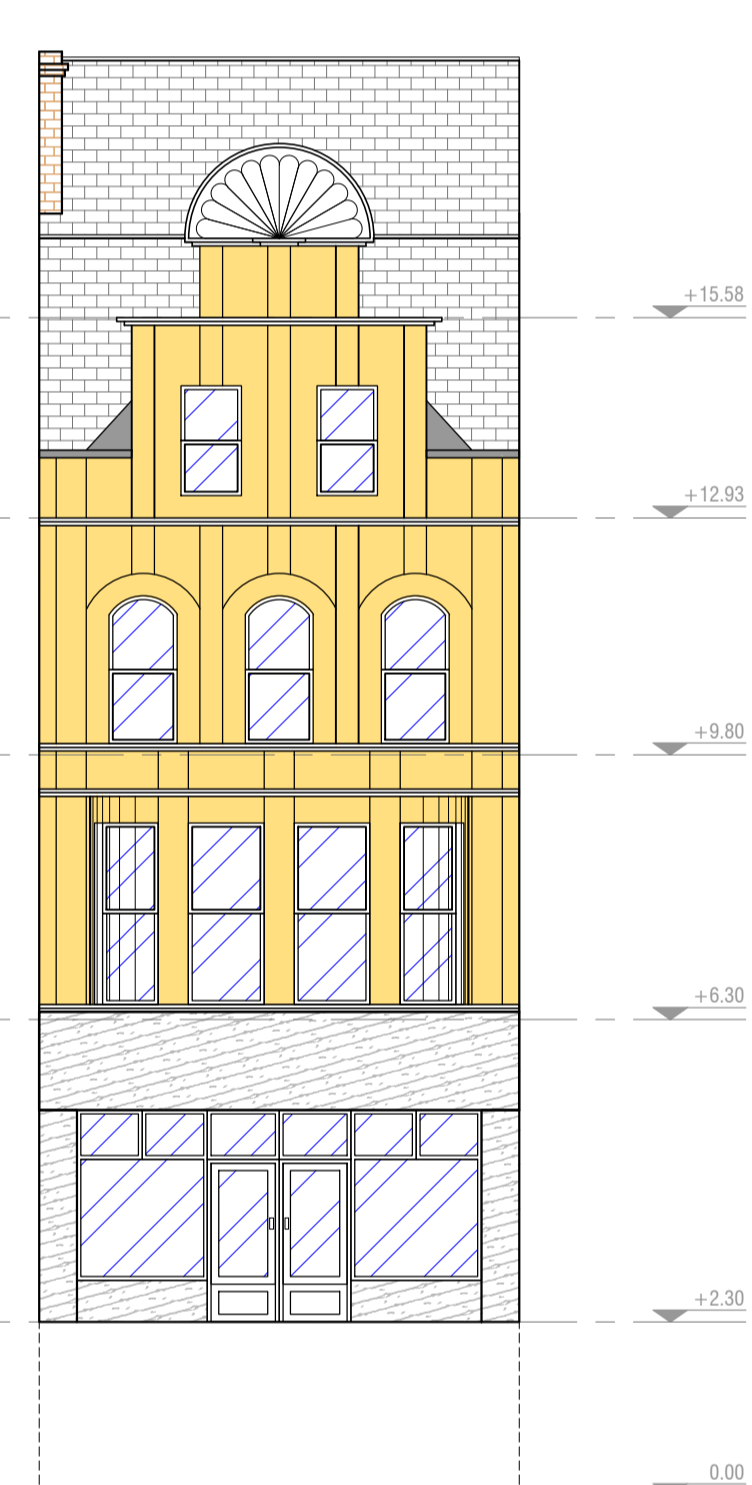



Front view - West - Existing  
Principal Elevation  
Commercial Street




Front view - West - Existing  
Principal Elevation  
Commercial Street

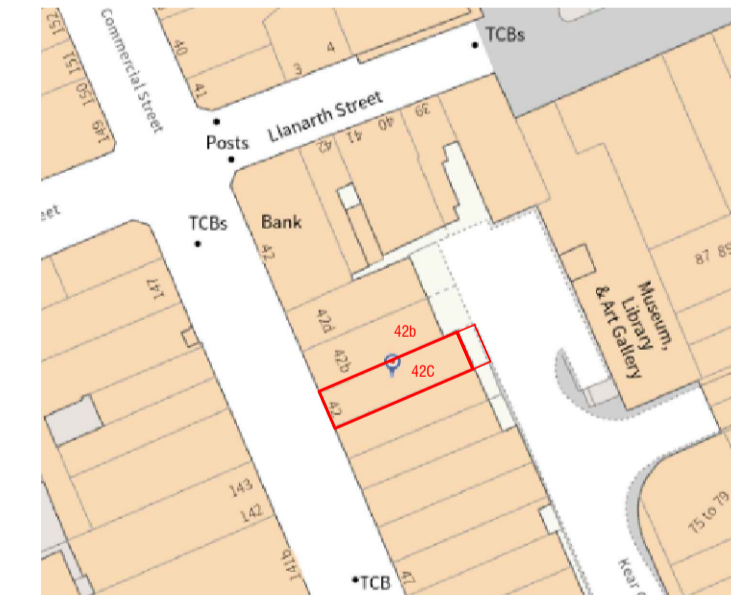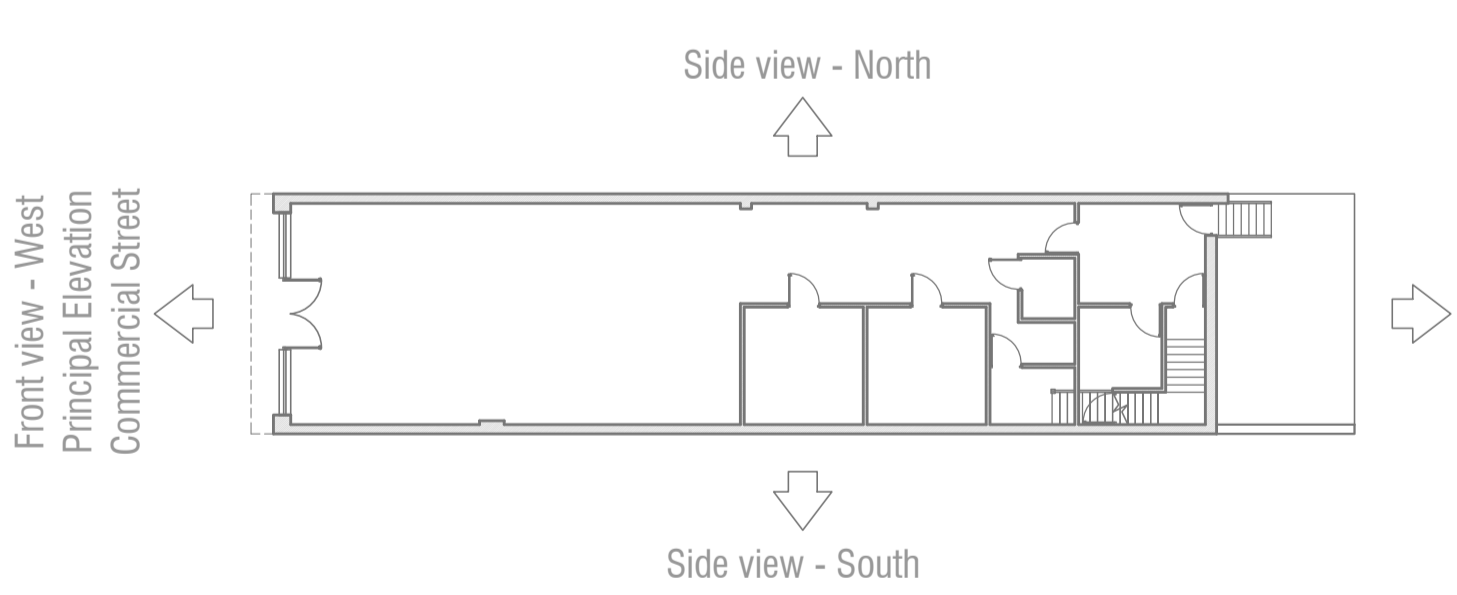


Site location plan - scale 1:1250

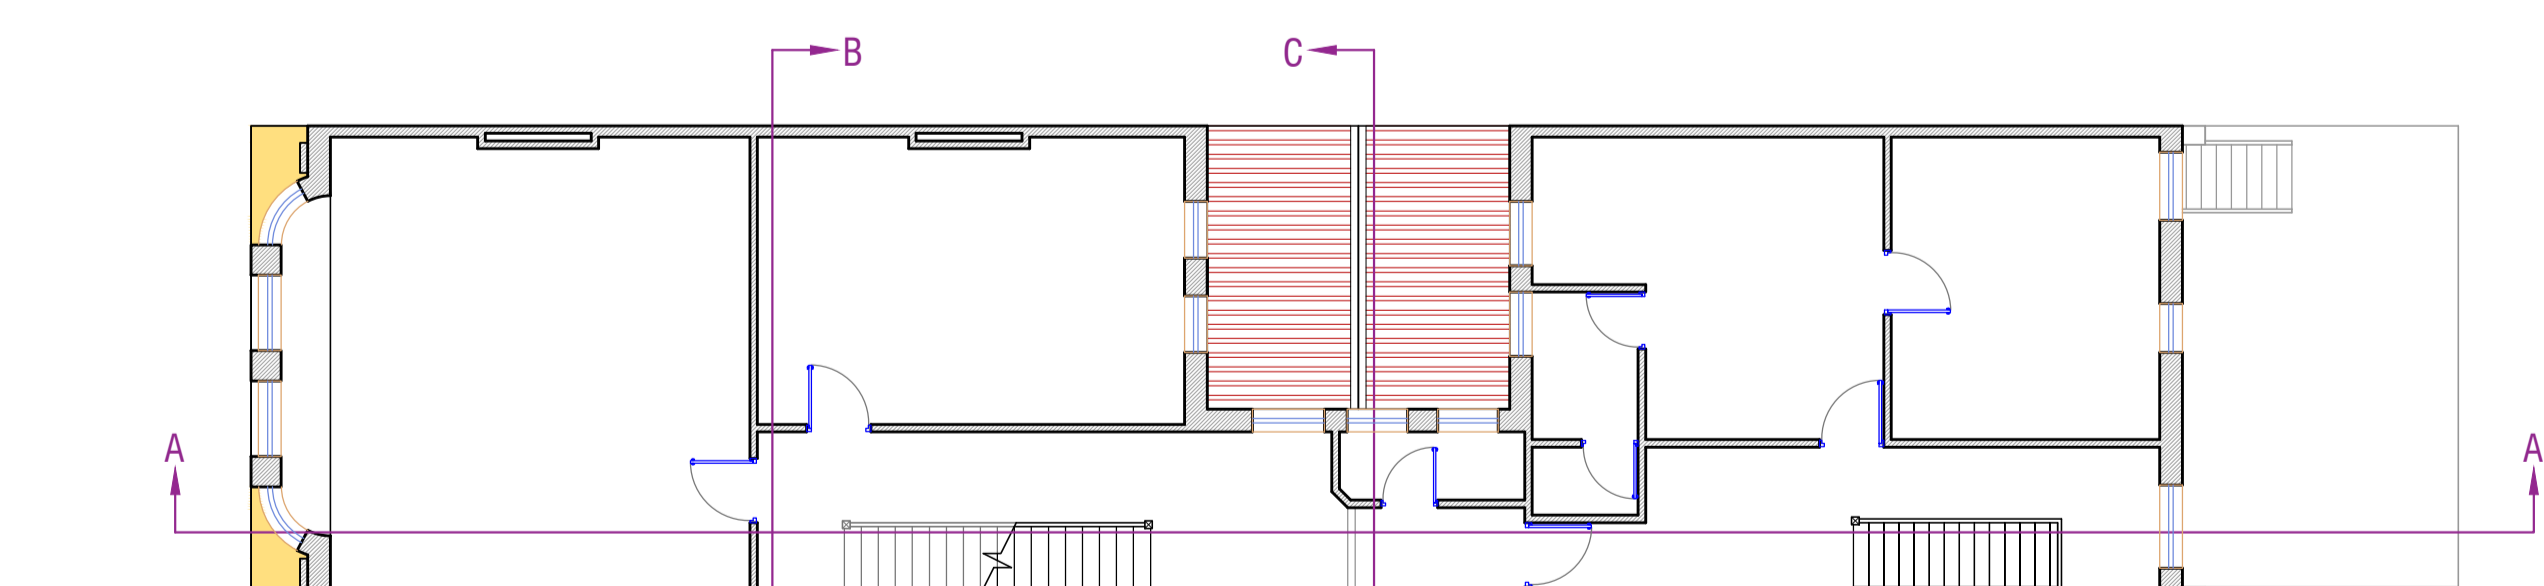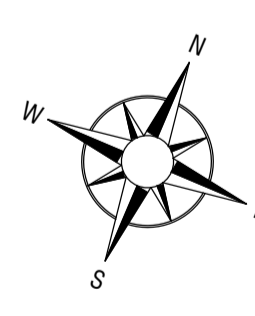


First floor - Existing

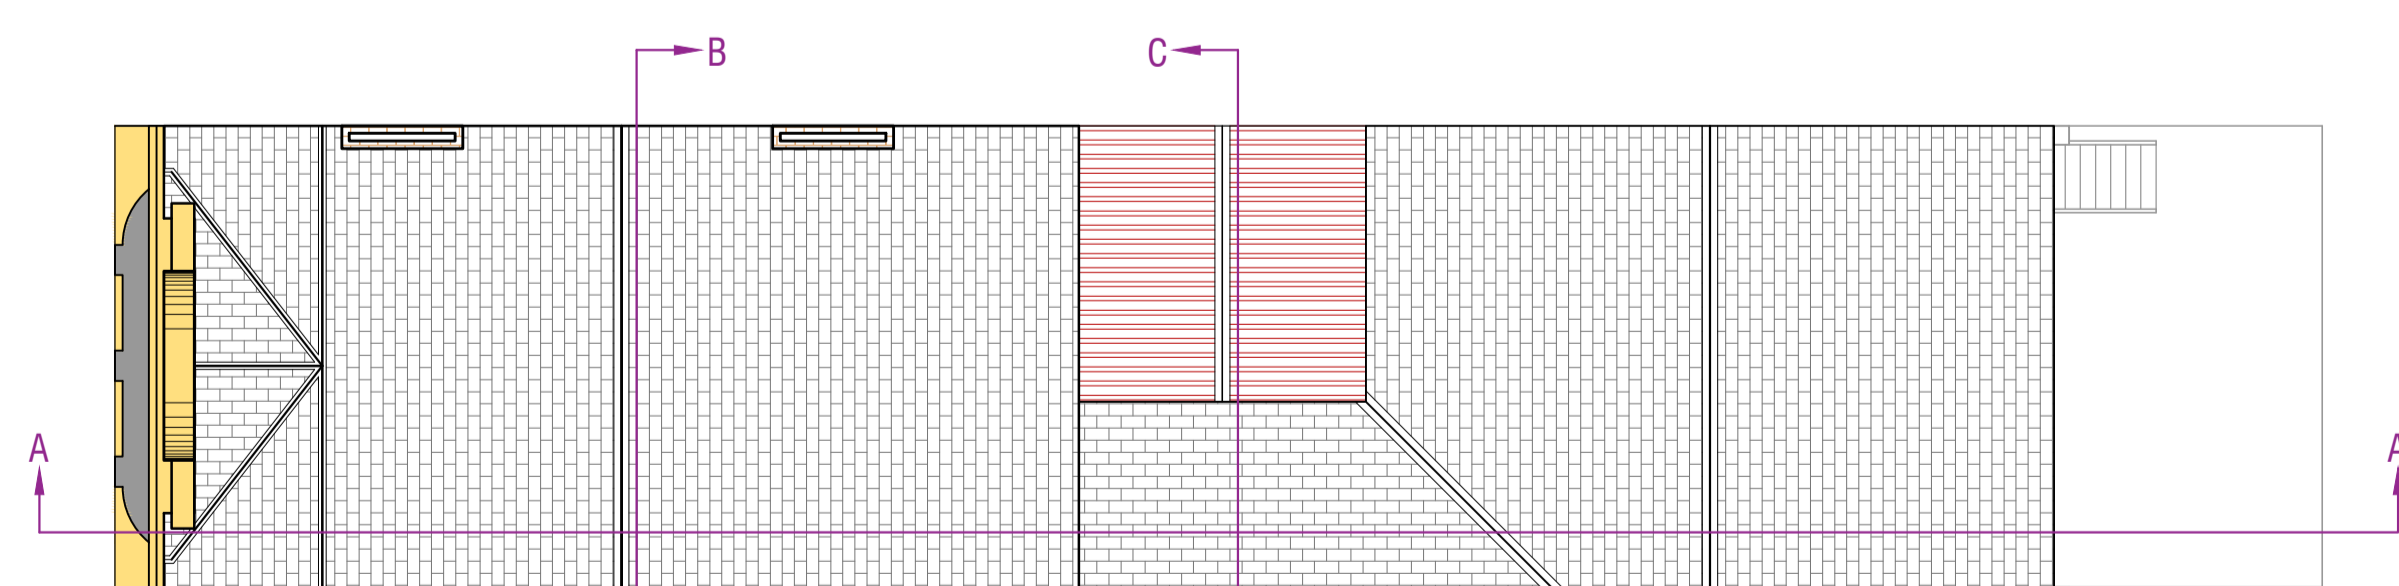


Roof - Existing

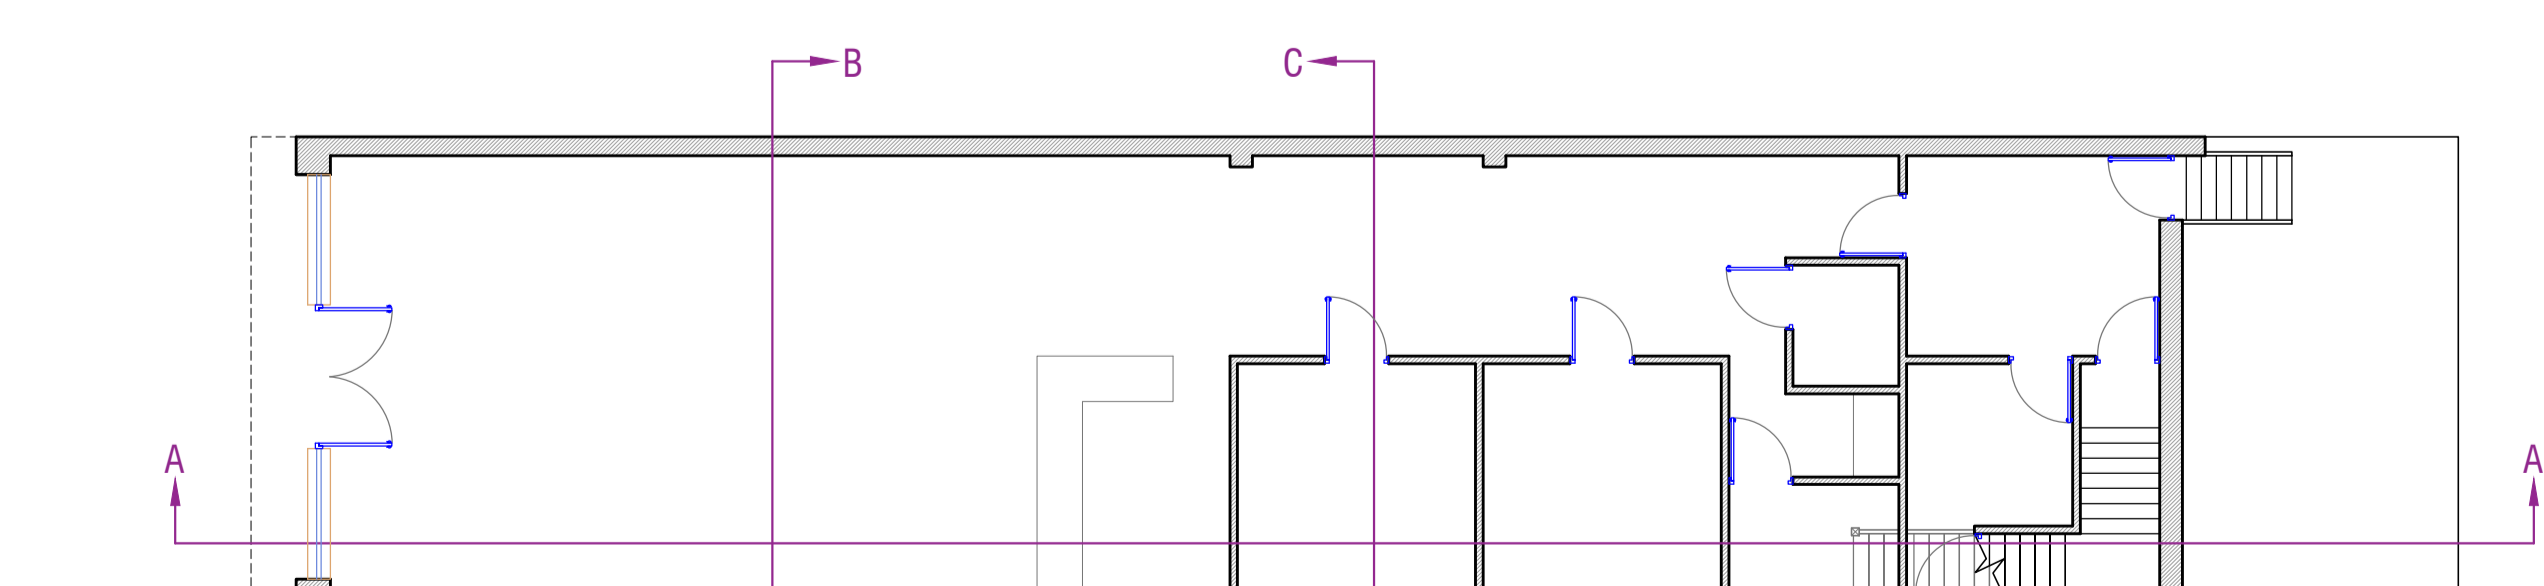


Ground floor - Existing

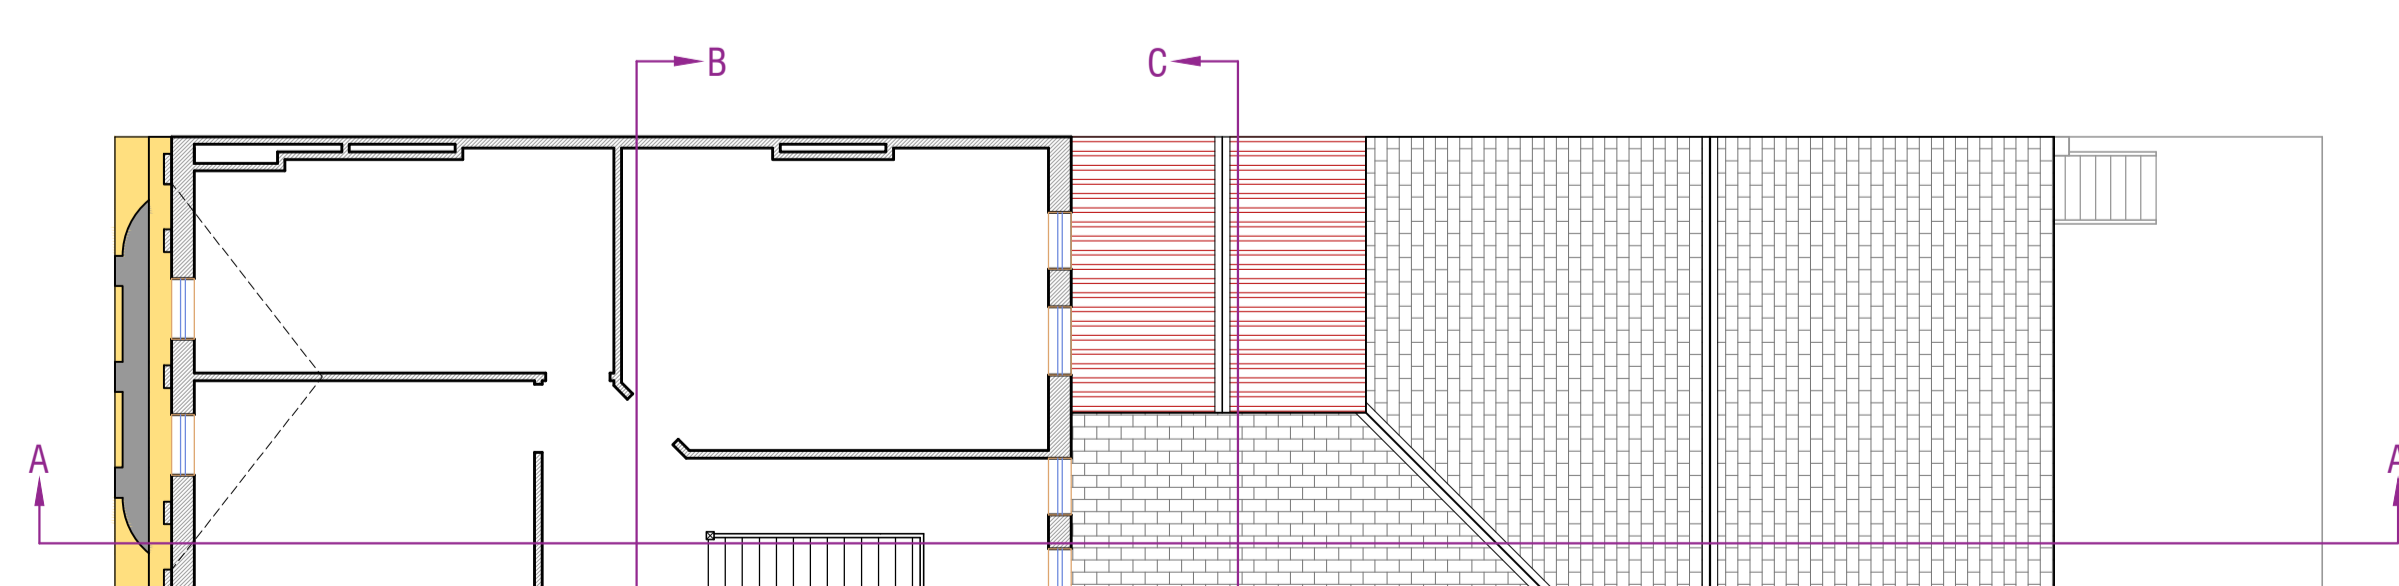

Third floor - Existing

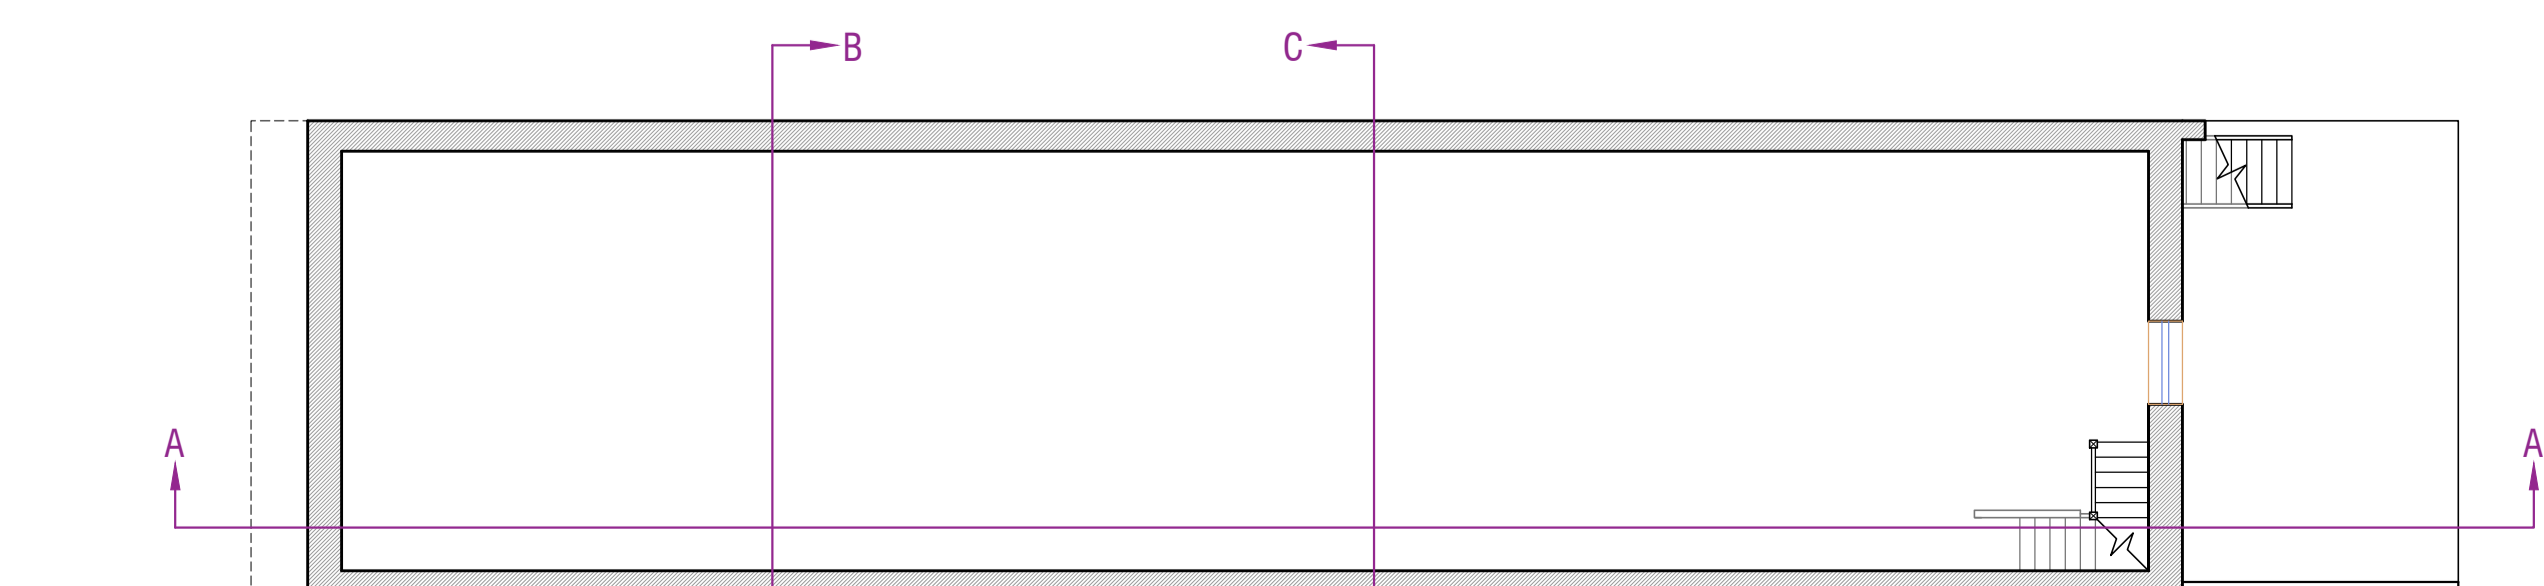

Basement - Existing

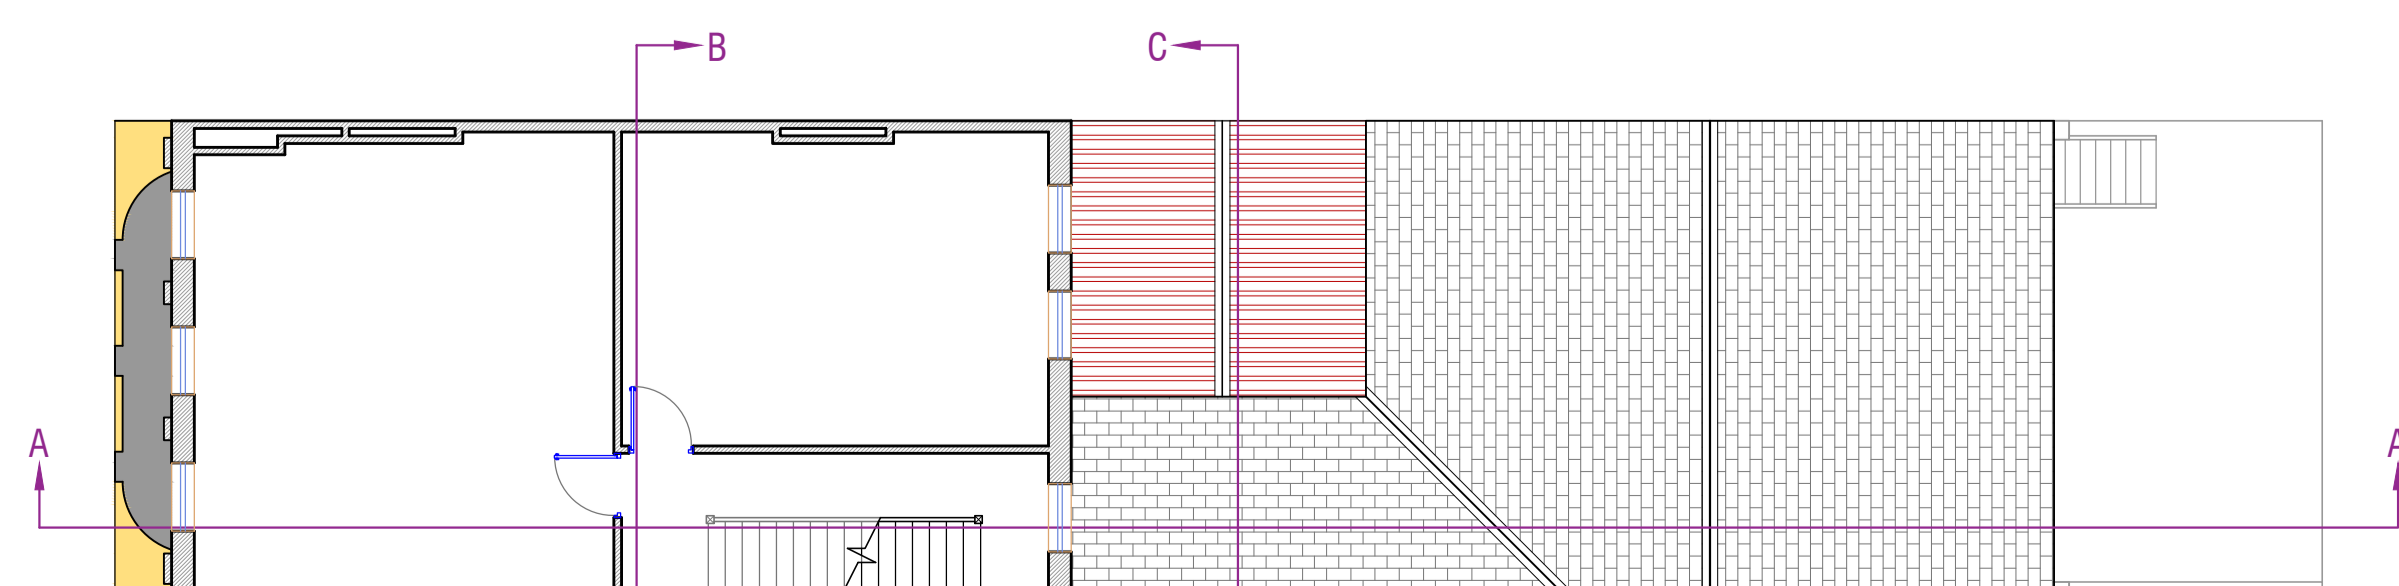

Second floor - Existing