




Section A-A - Proposed

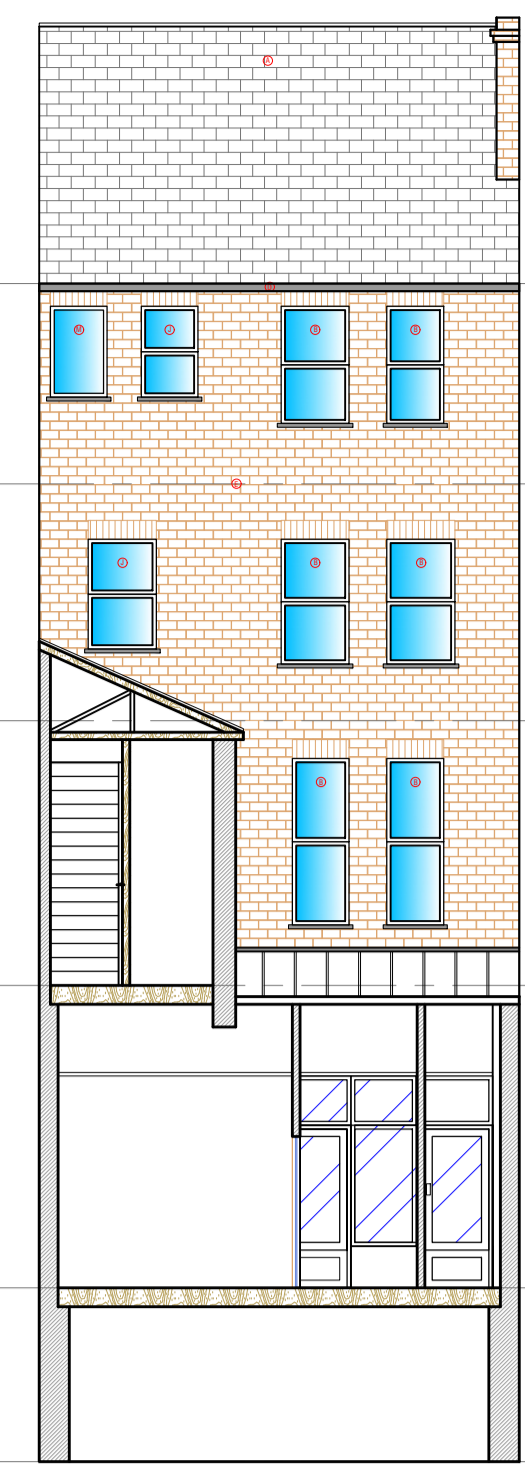

Section C-C - Proposed

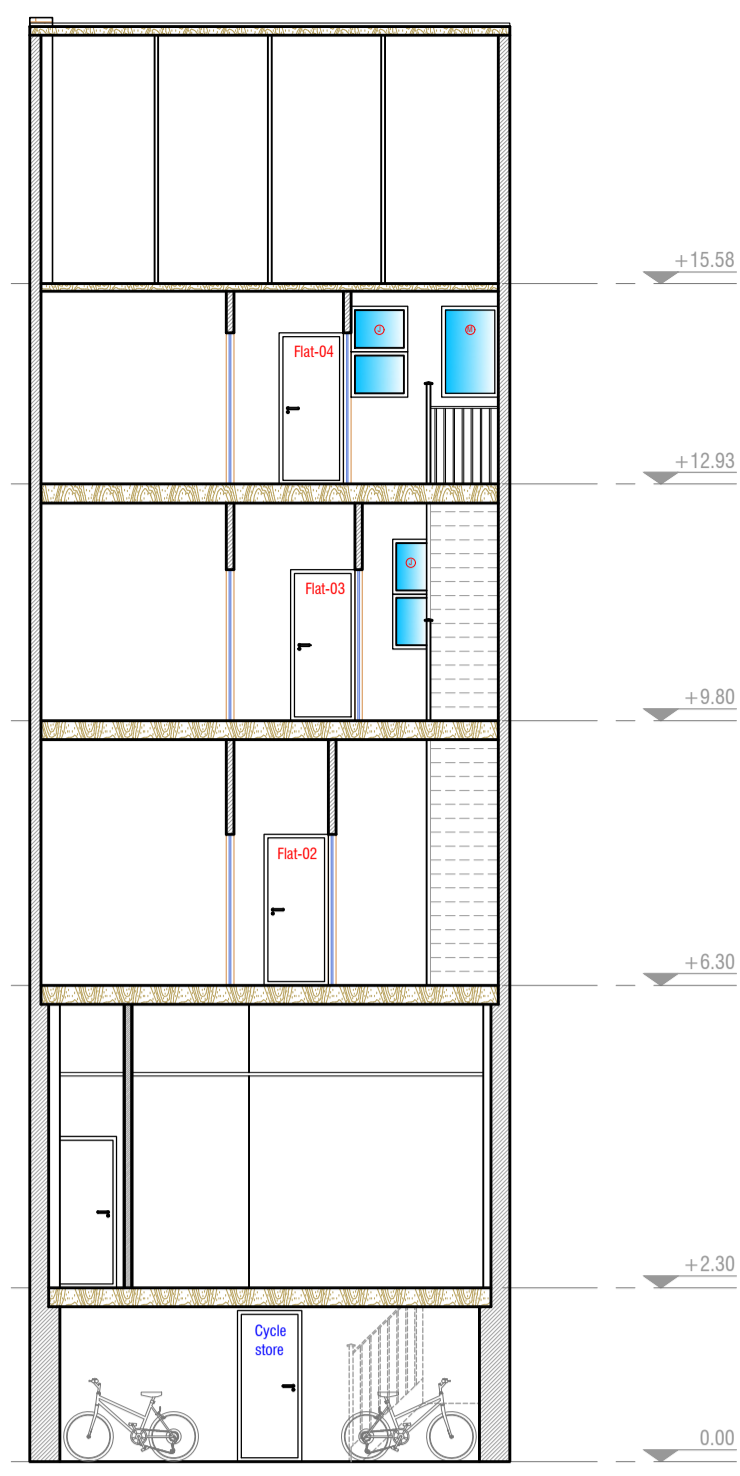


Section B-B - Proposed

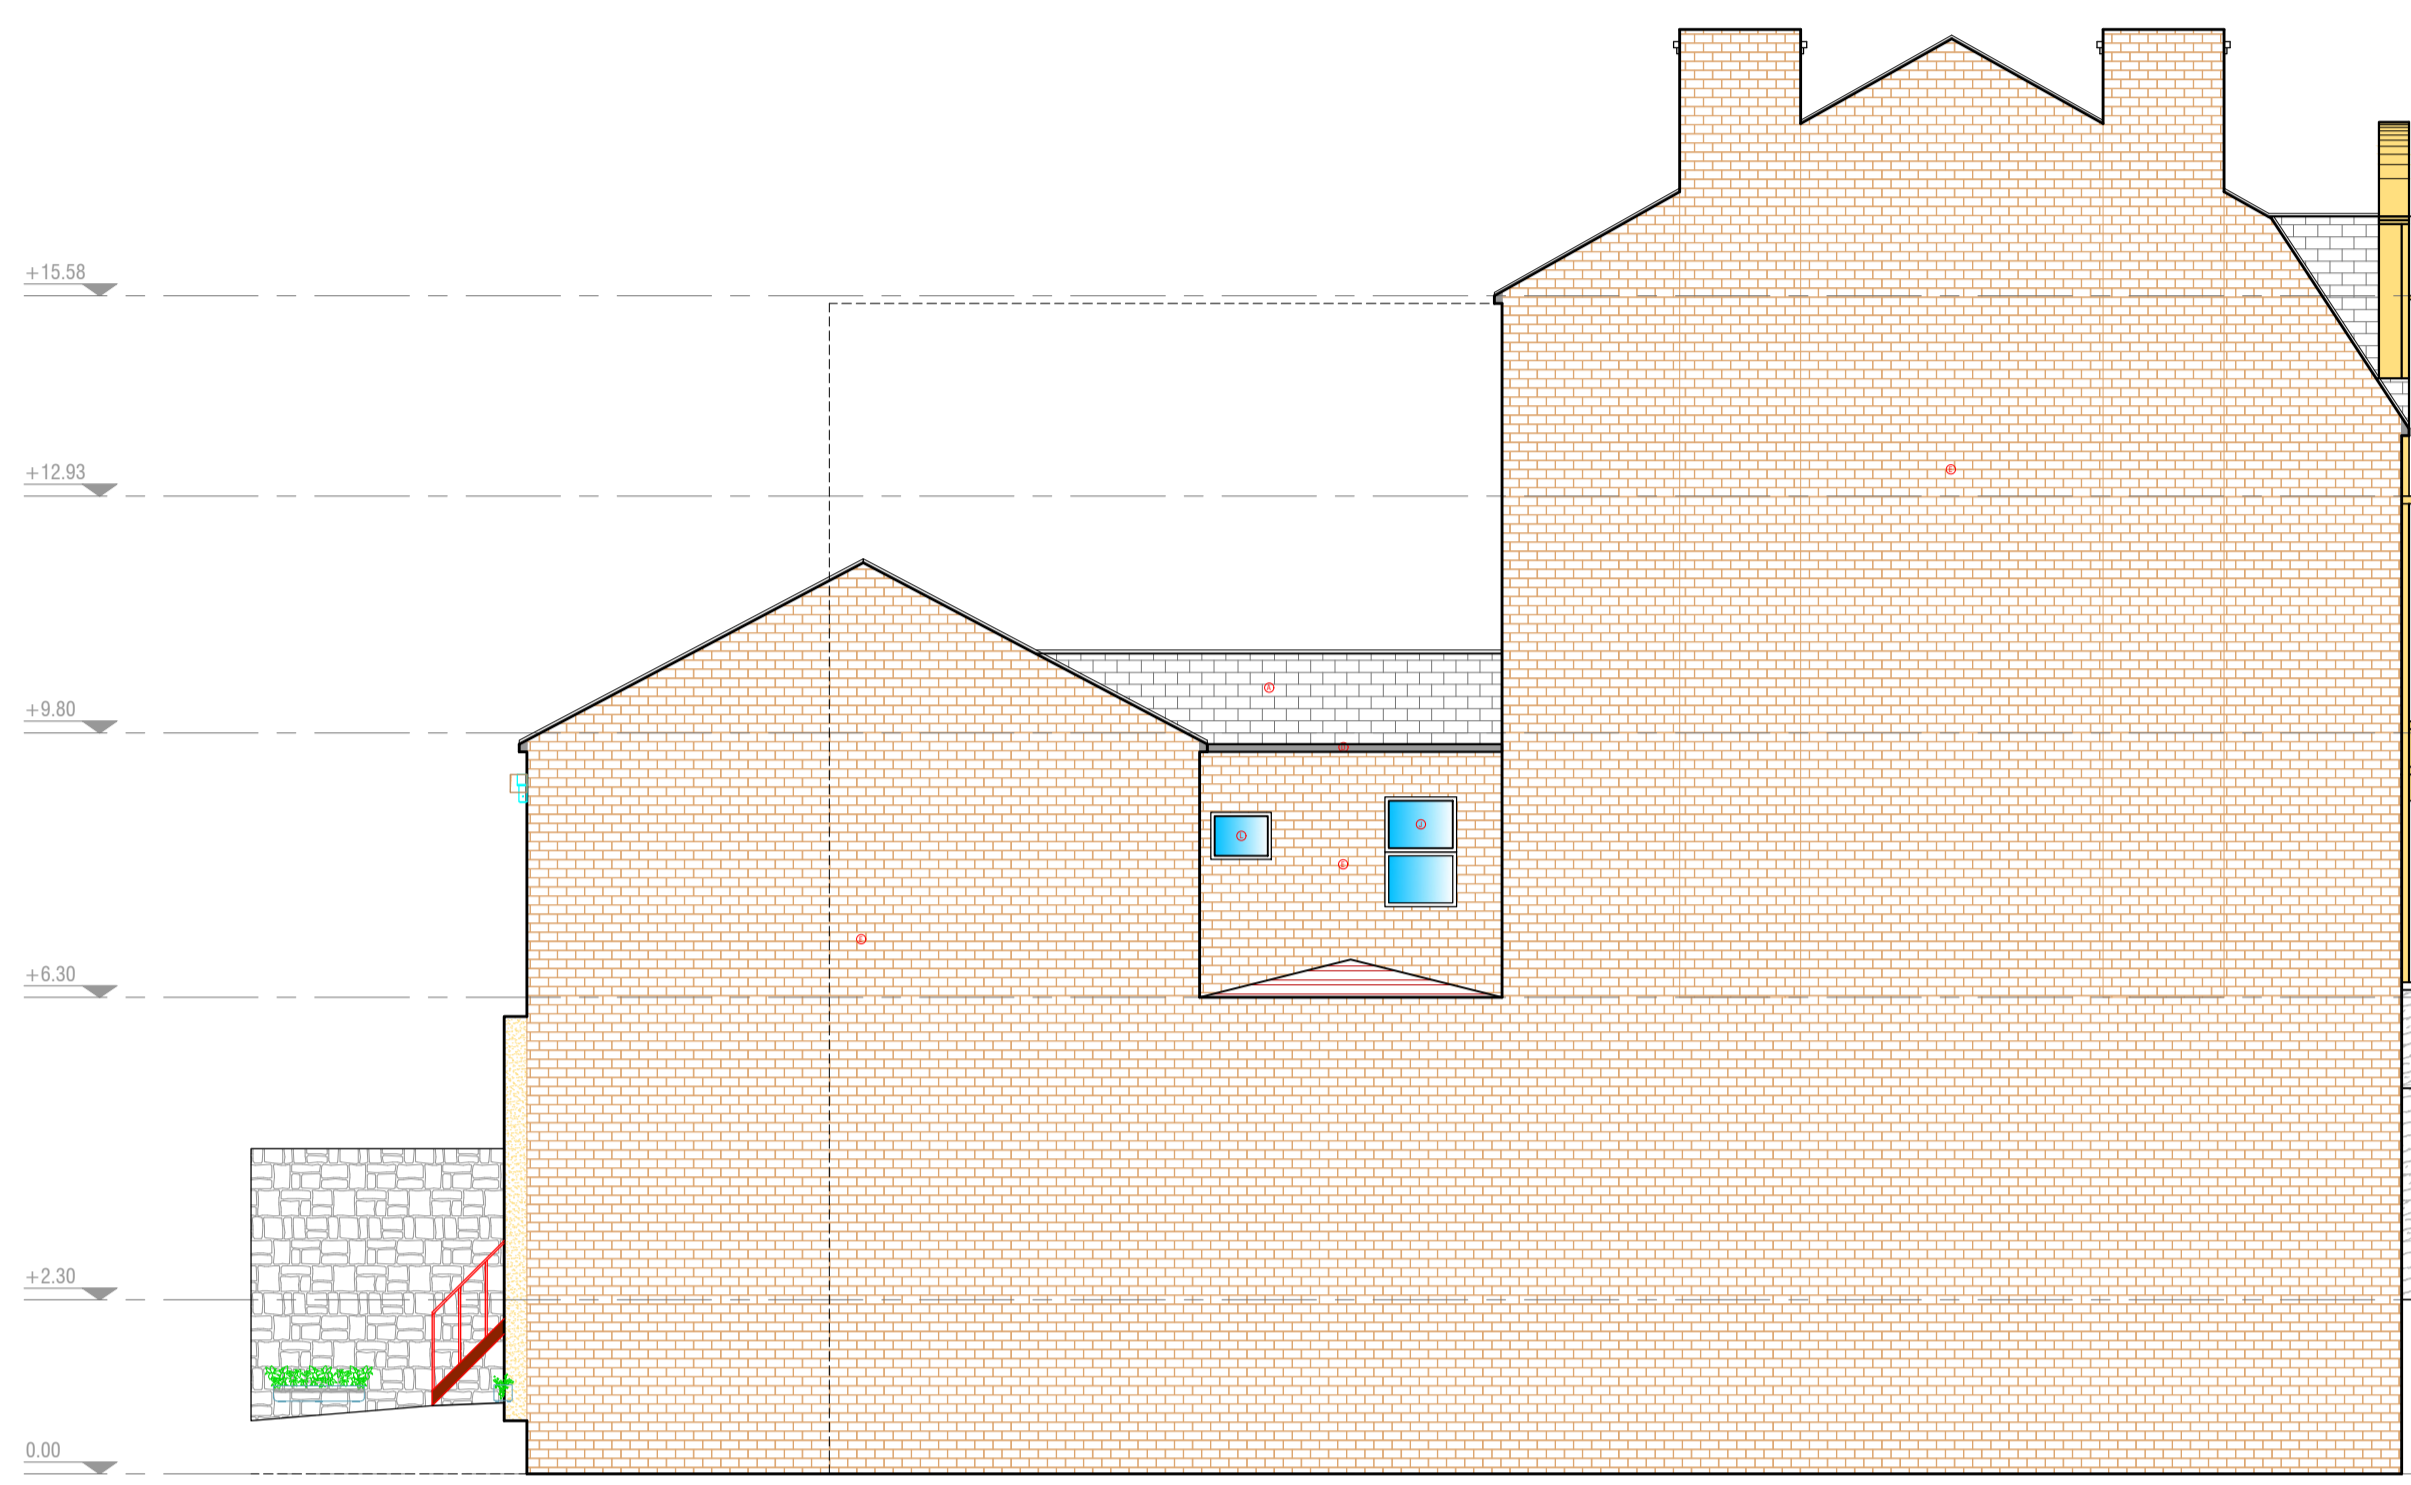


Side view - North - Proposed




Rear view - East - Proposed

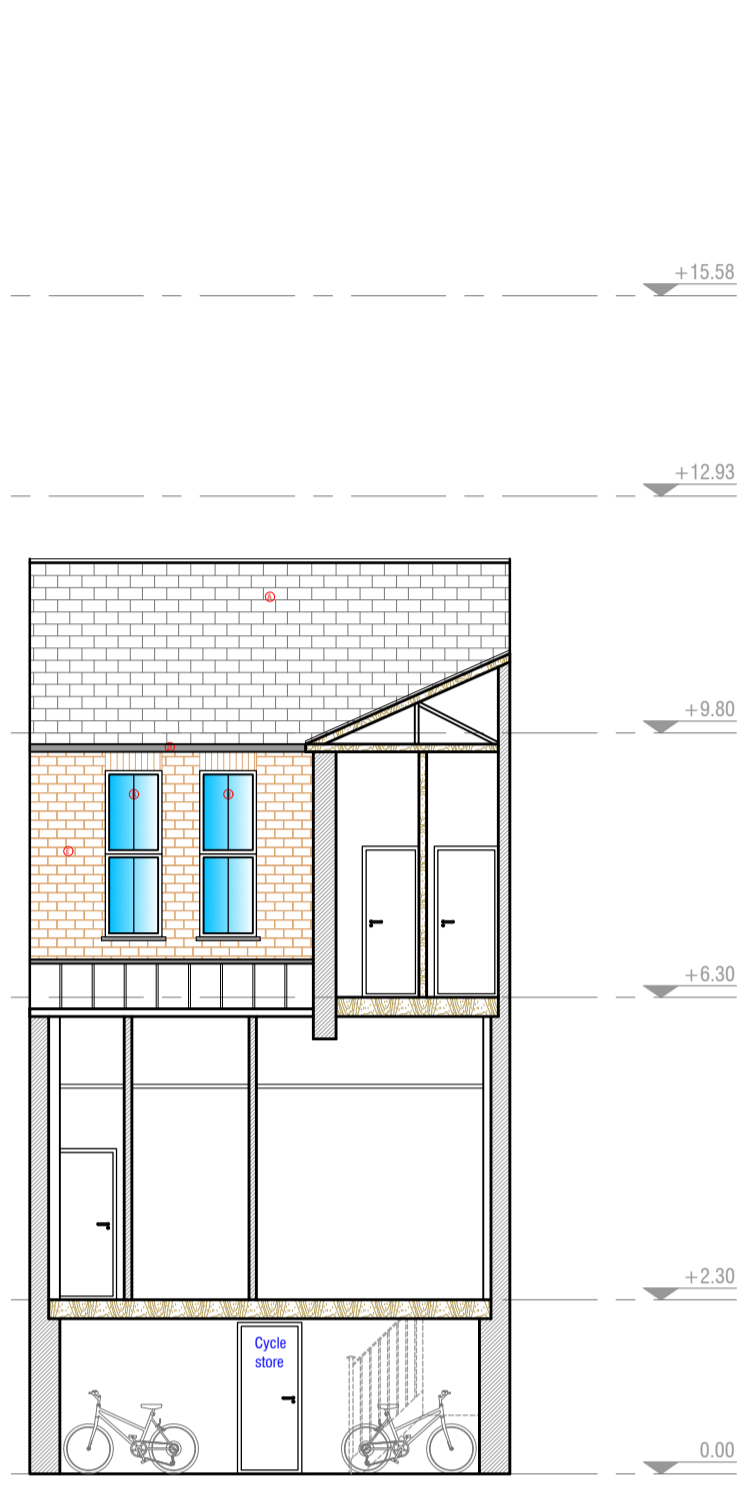


Section D-D - Proposed

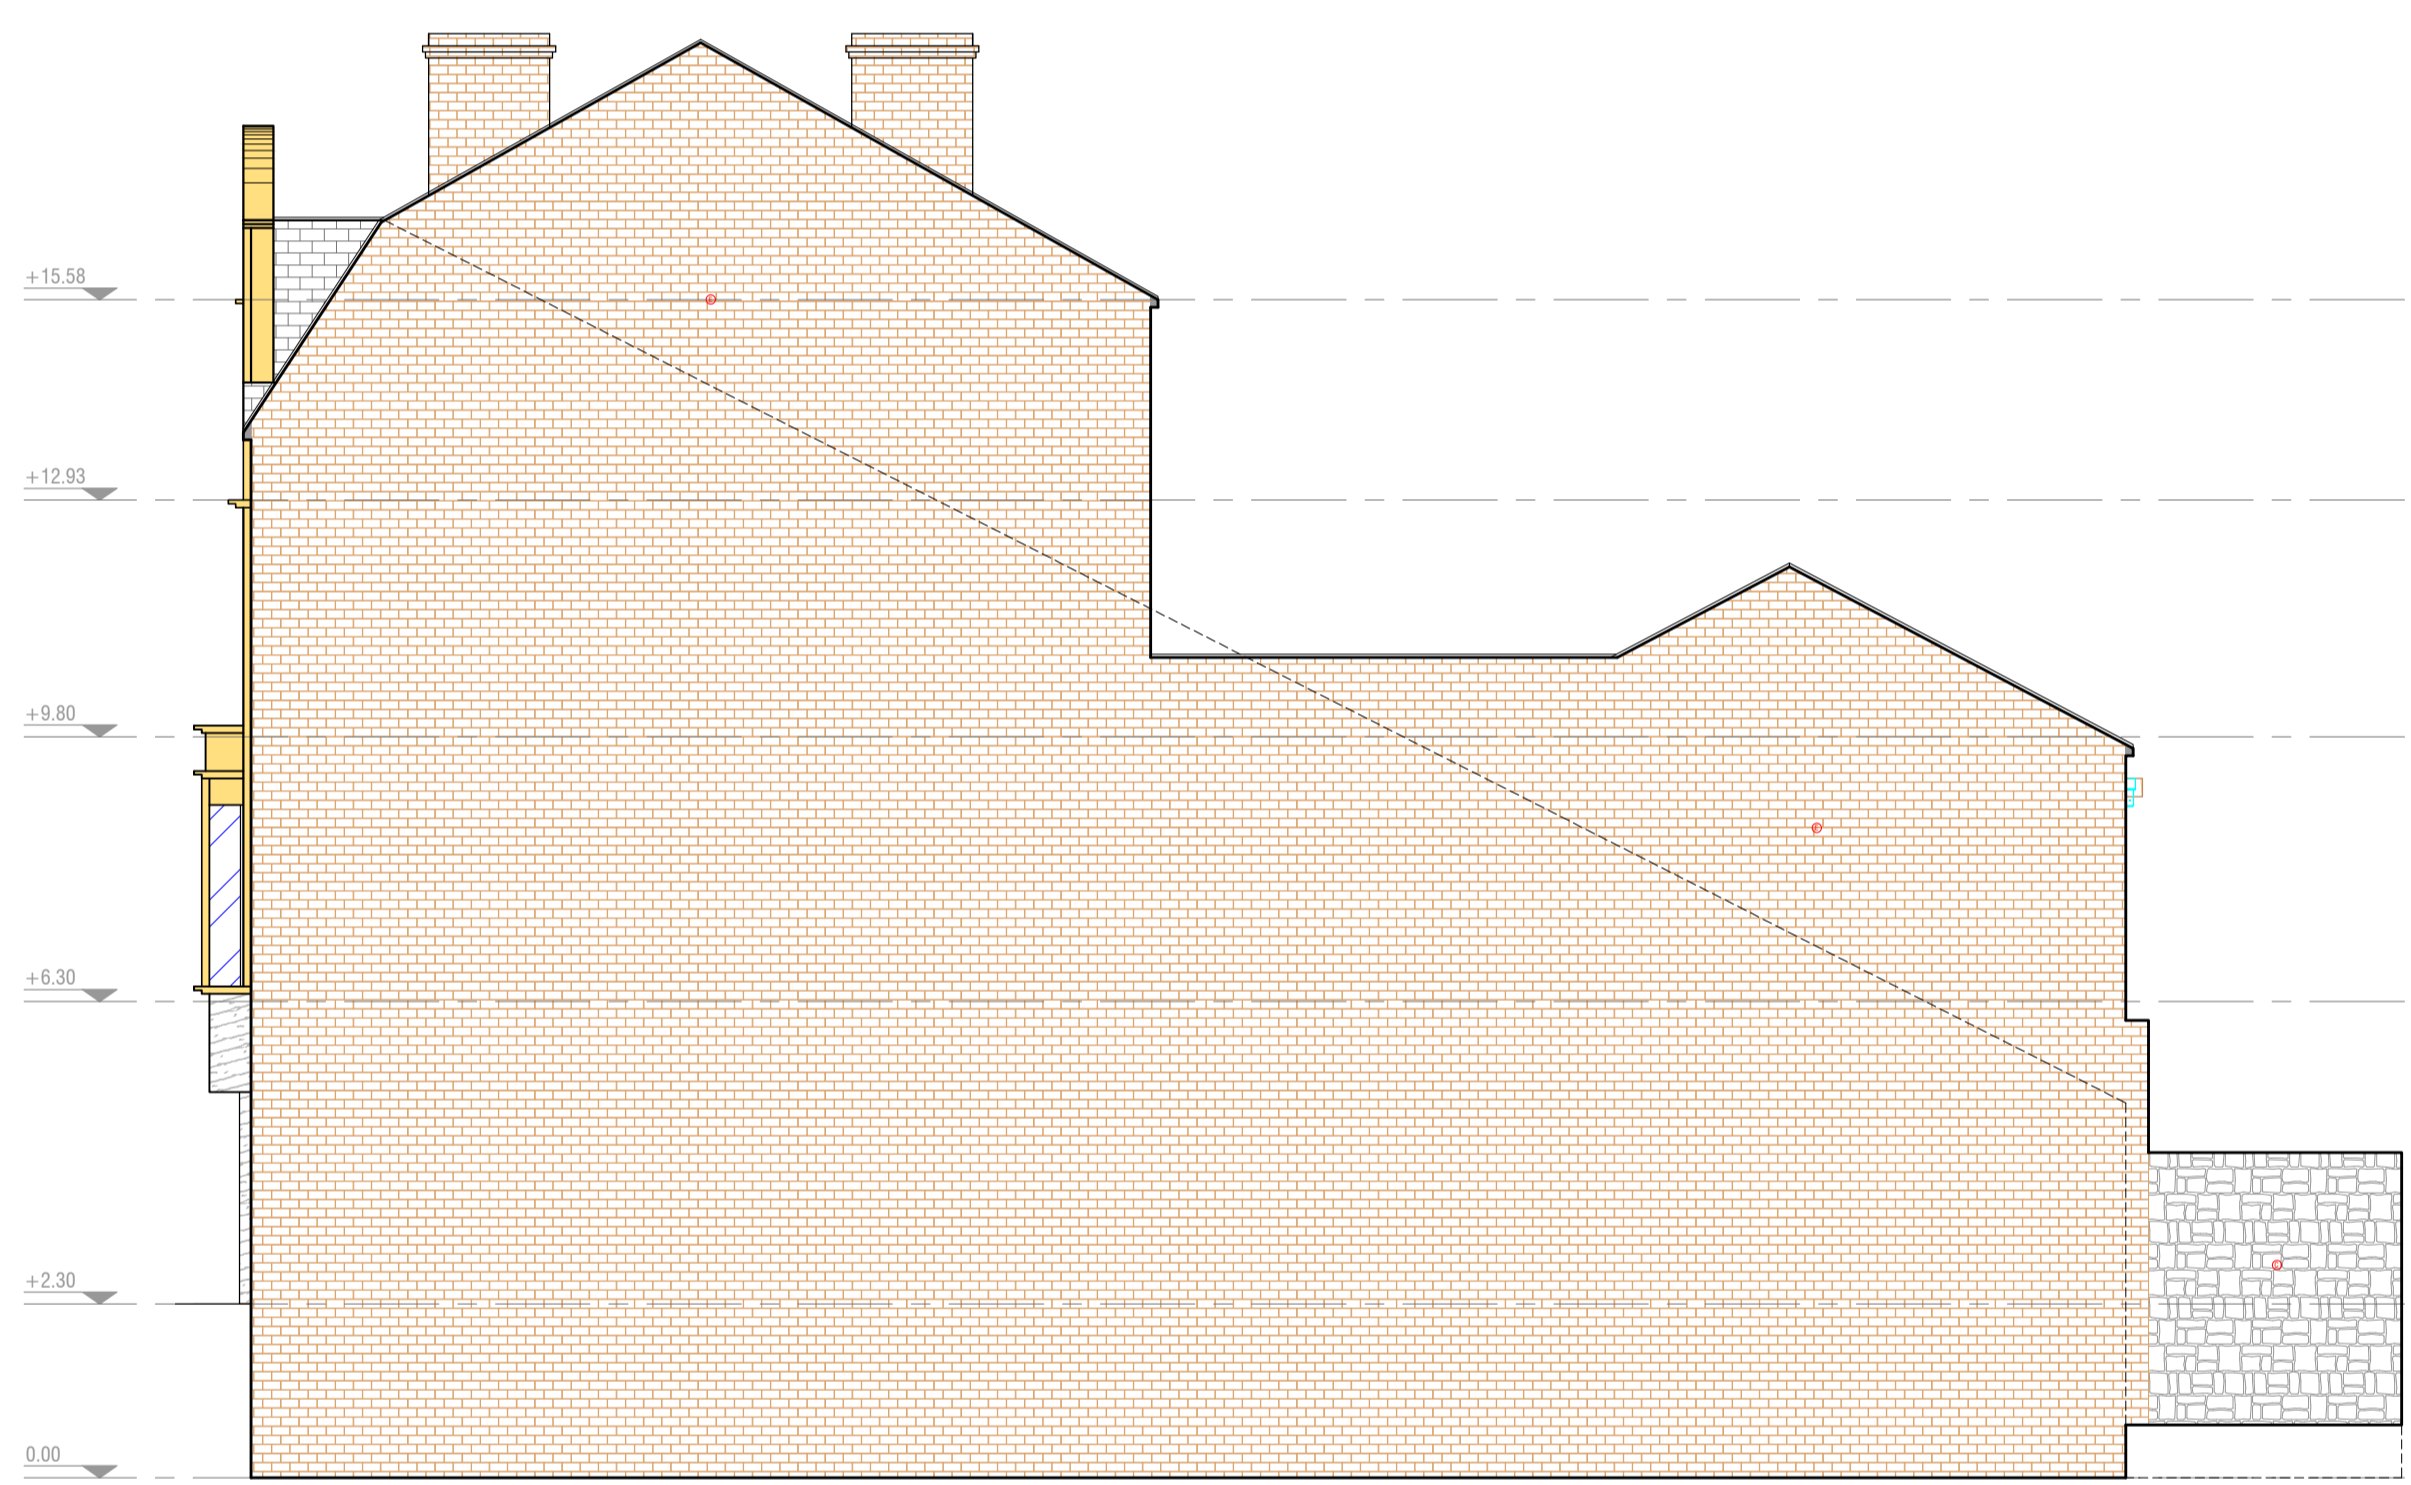



Side view - South - Proposed

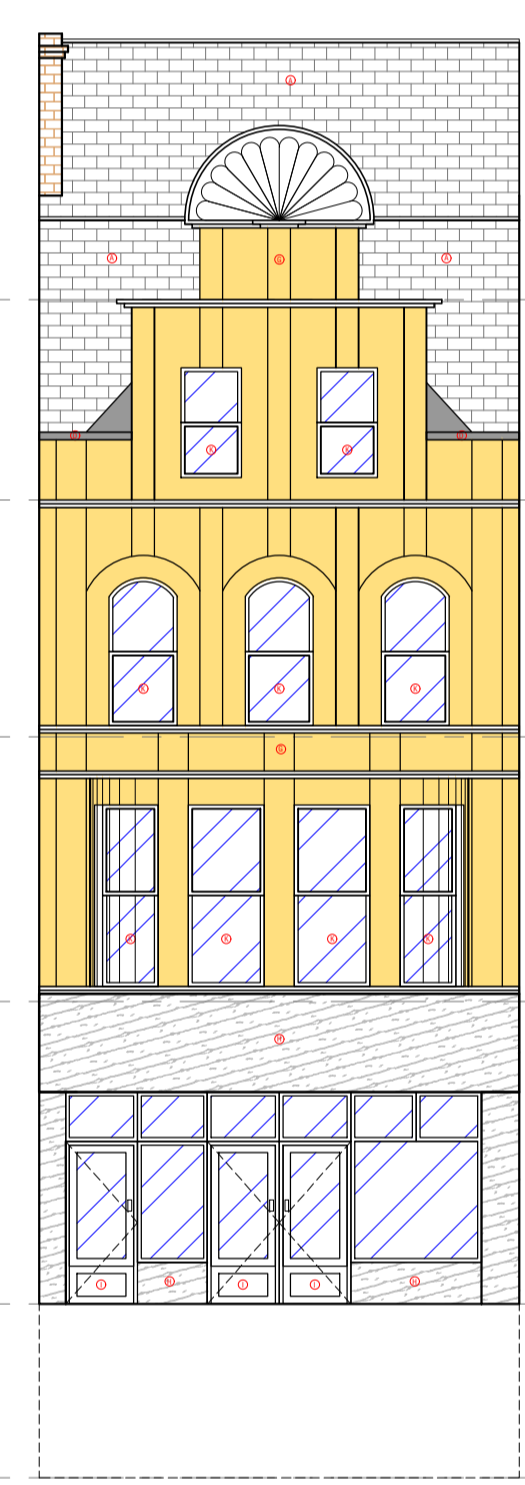


Front view - West - Proposed
Principal Elevation
Commercial Street

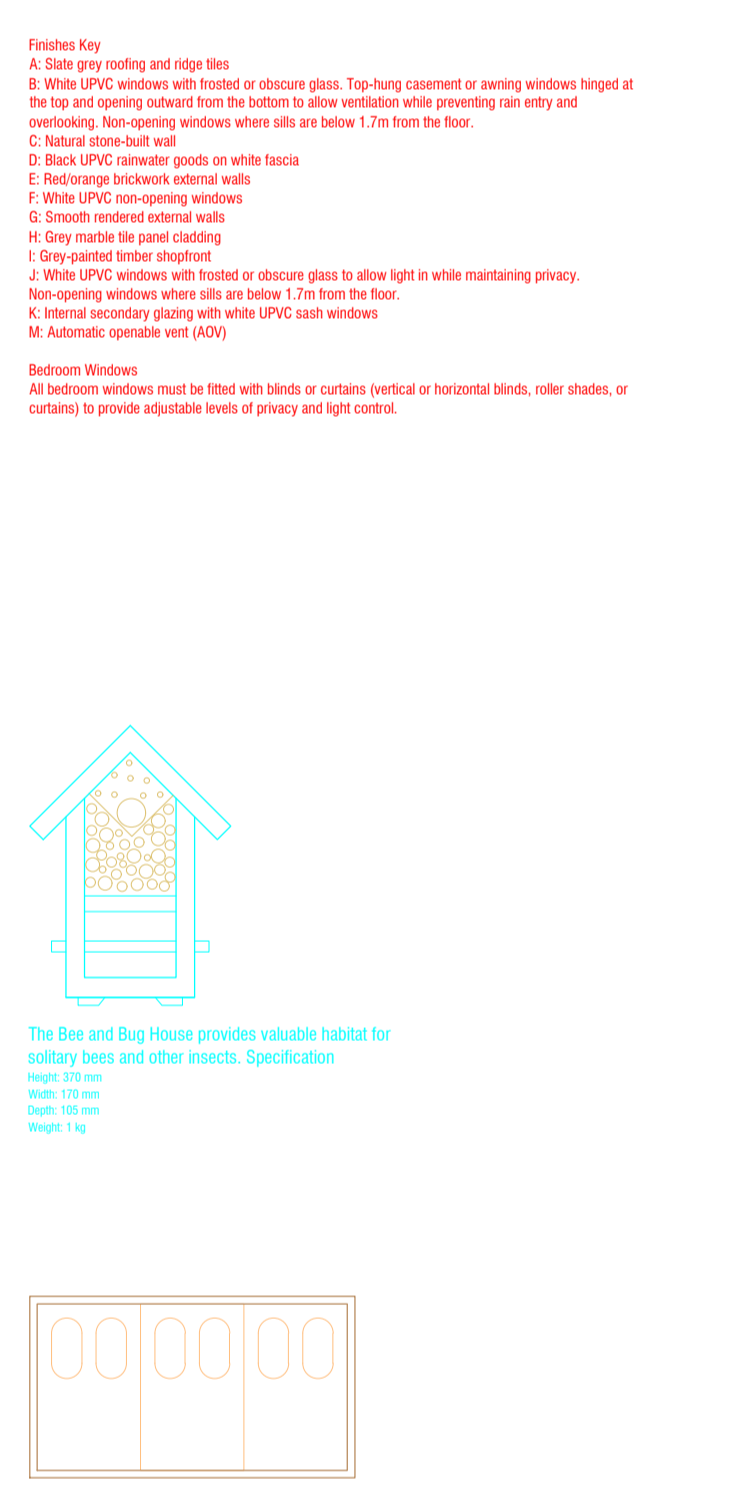


Section E-E - Proposed

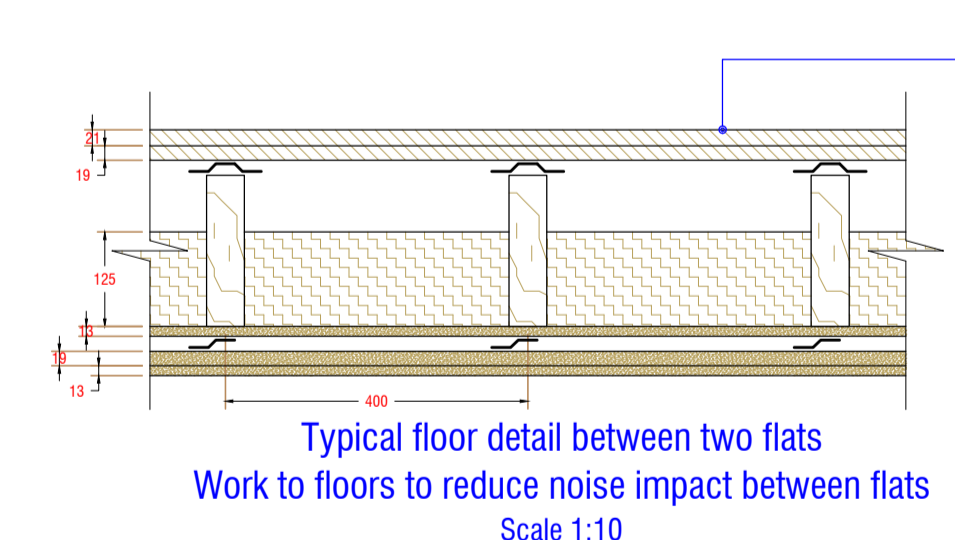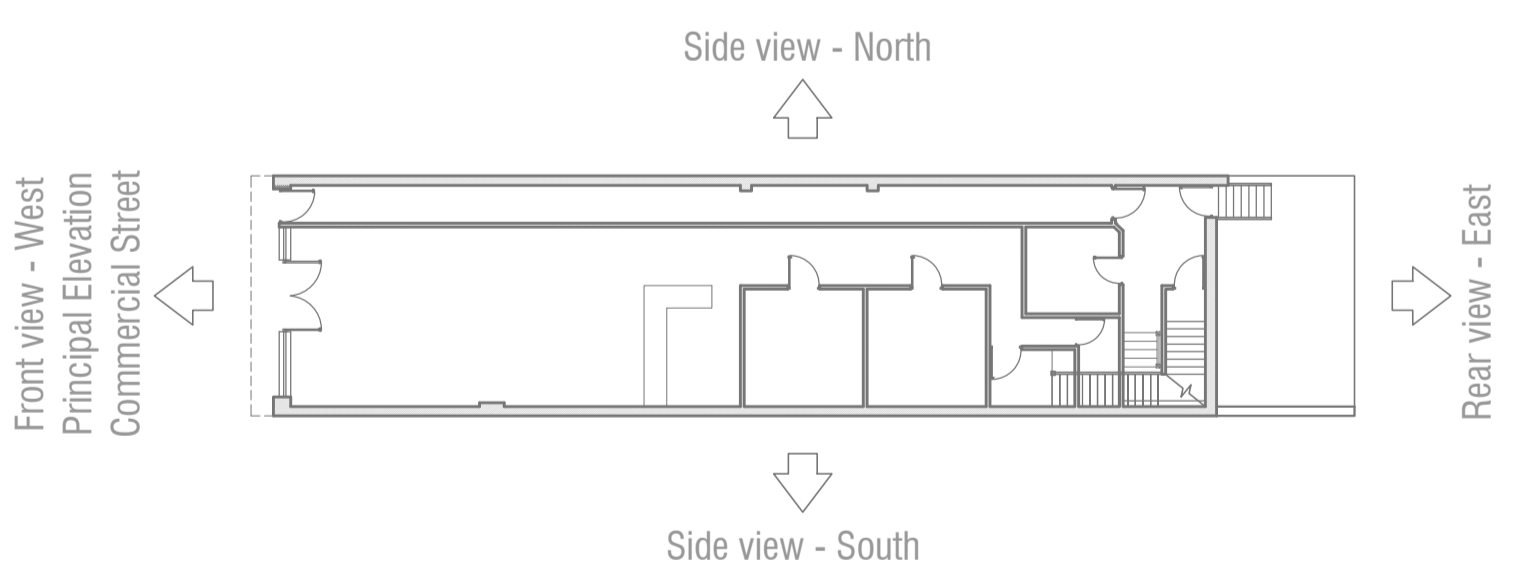


Typical floor detail between two flats
Work to floors to reduce noise impact between flats
Scale 1:10

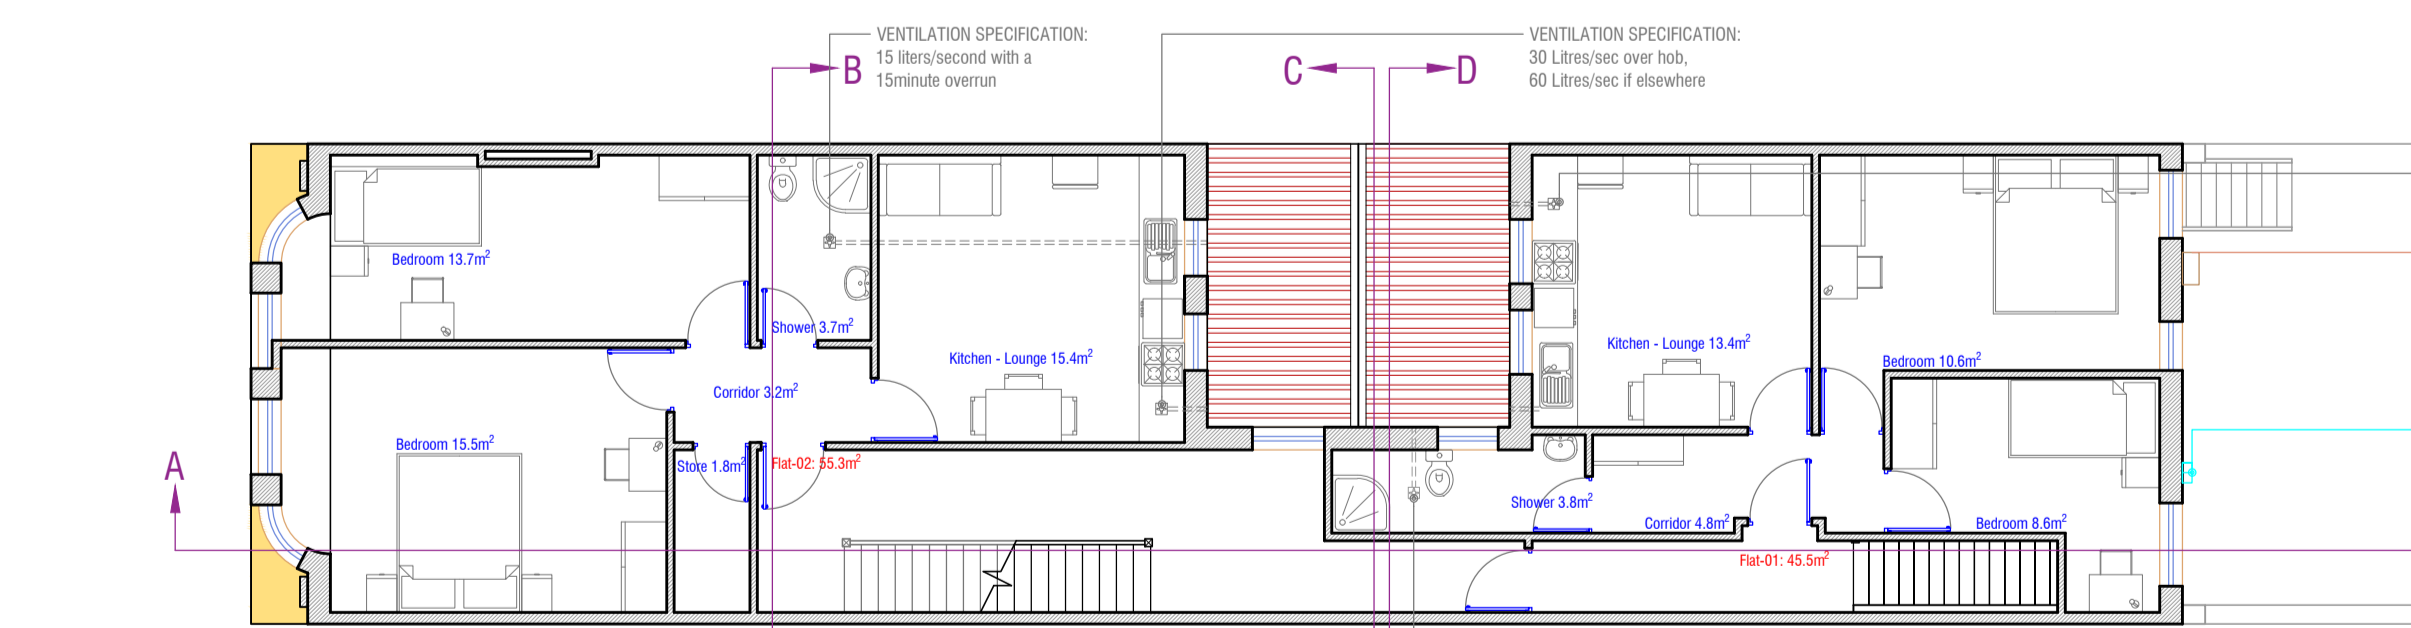


First floor - Proposed

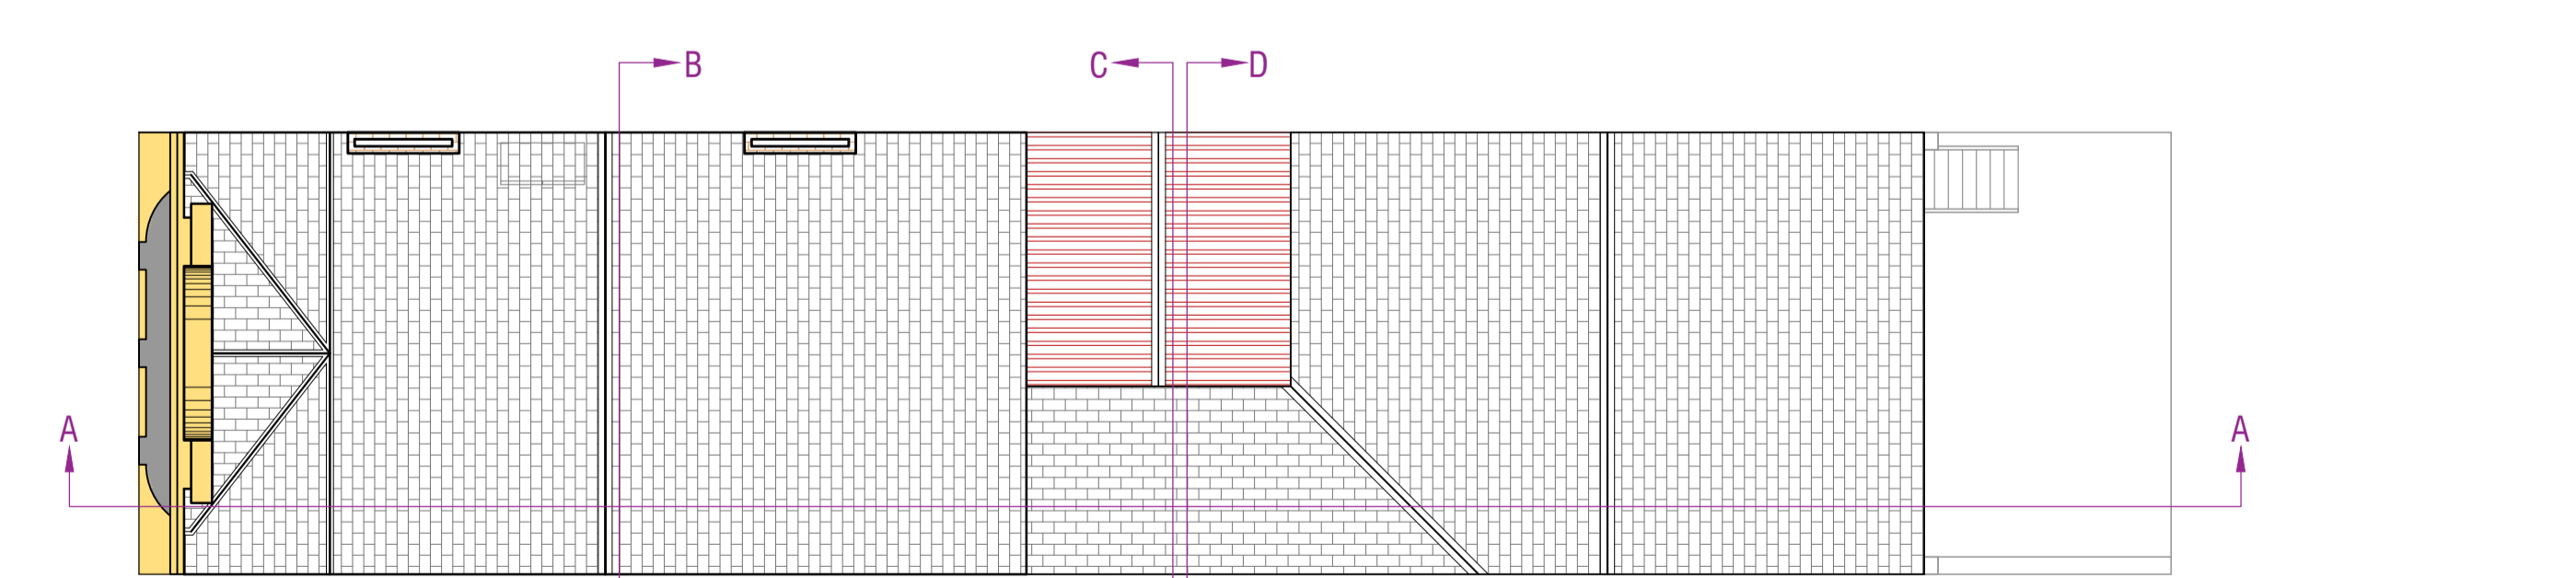


Roof - Proposed

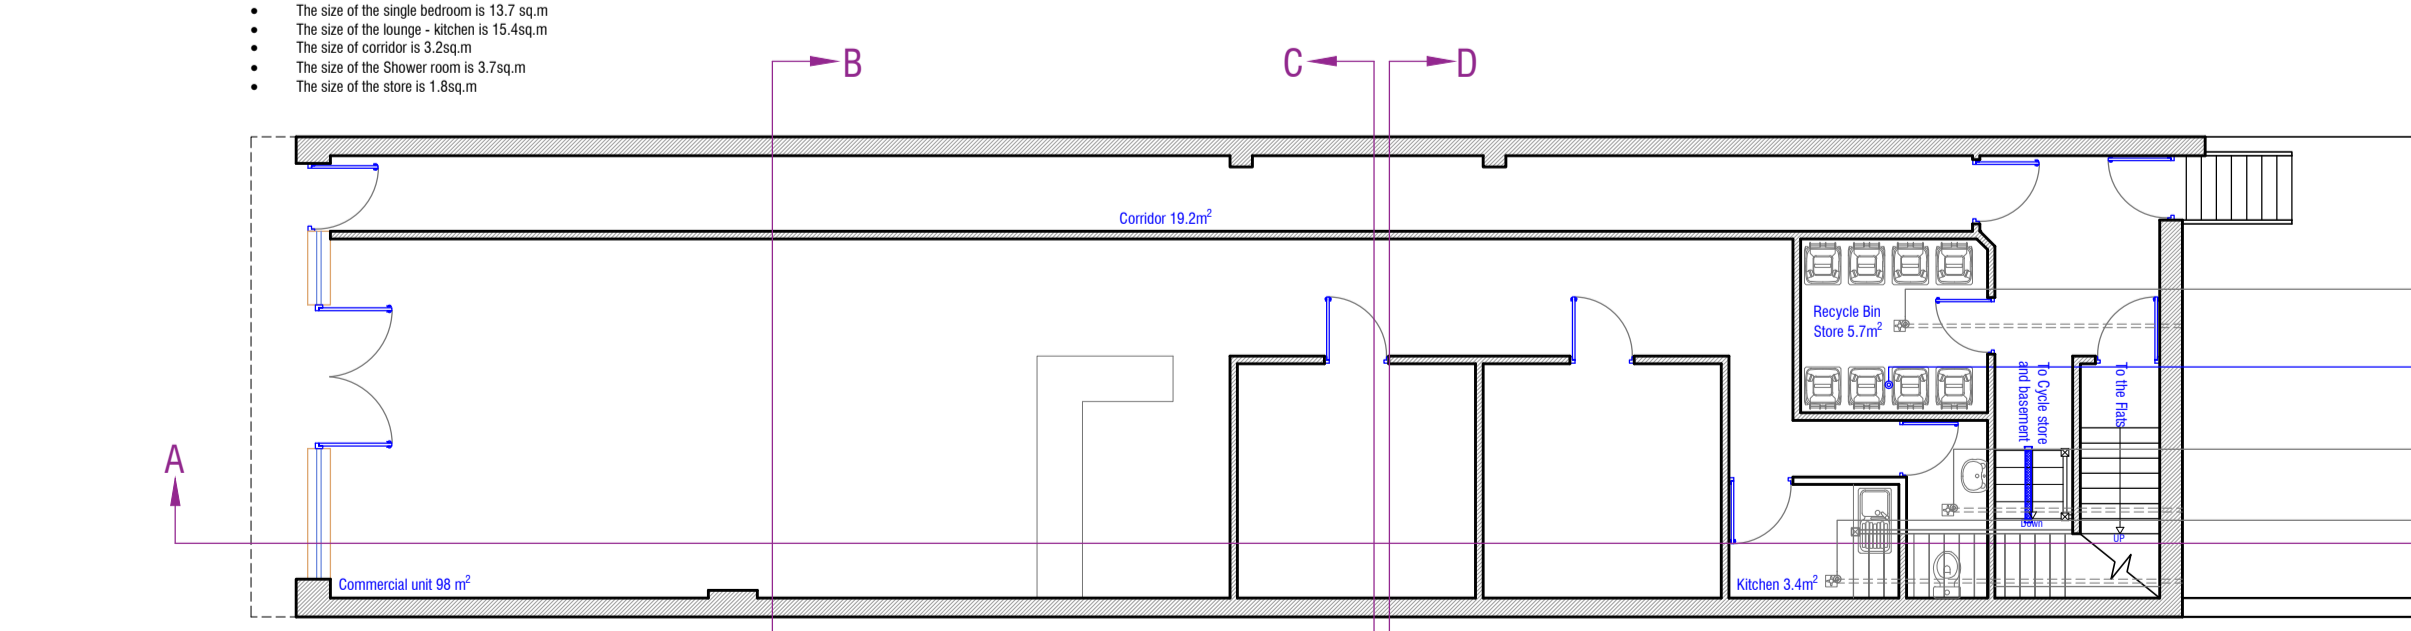


Ground floor - Proposed

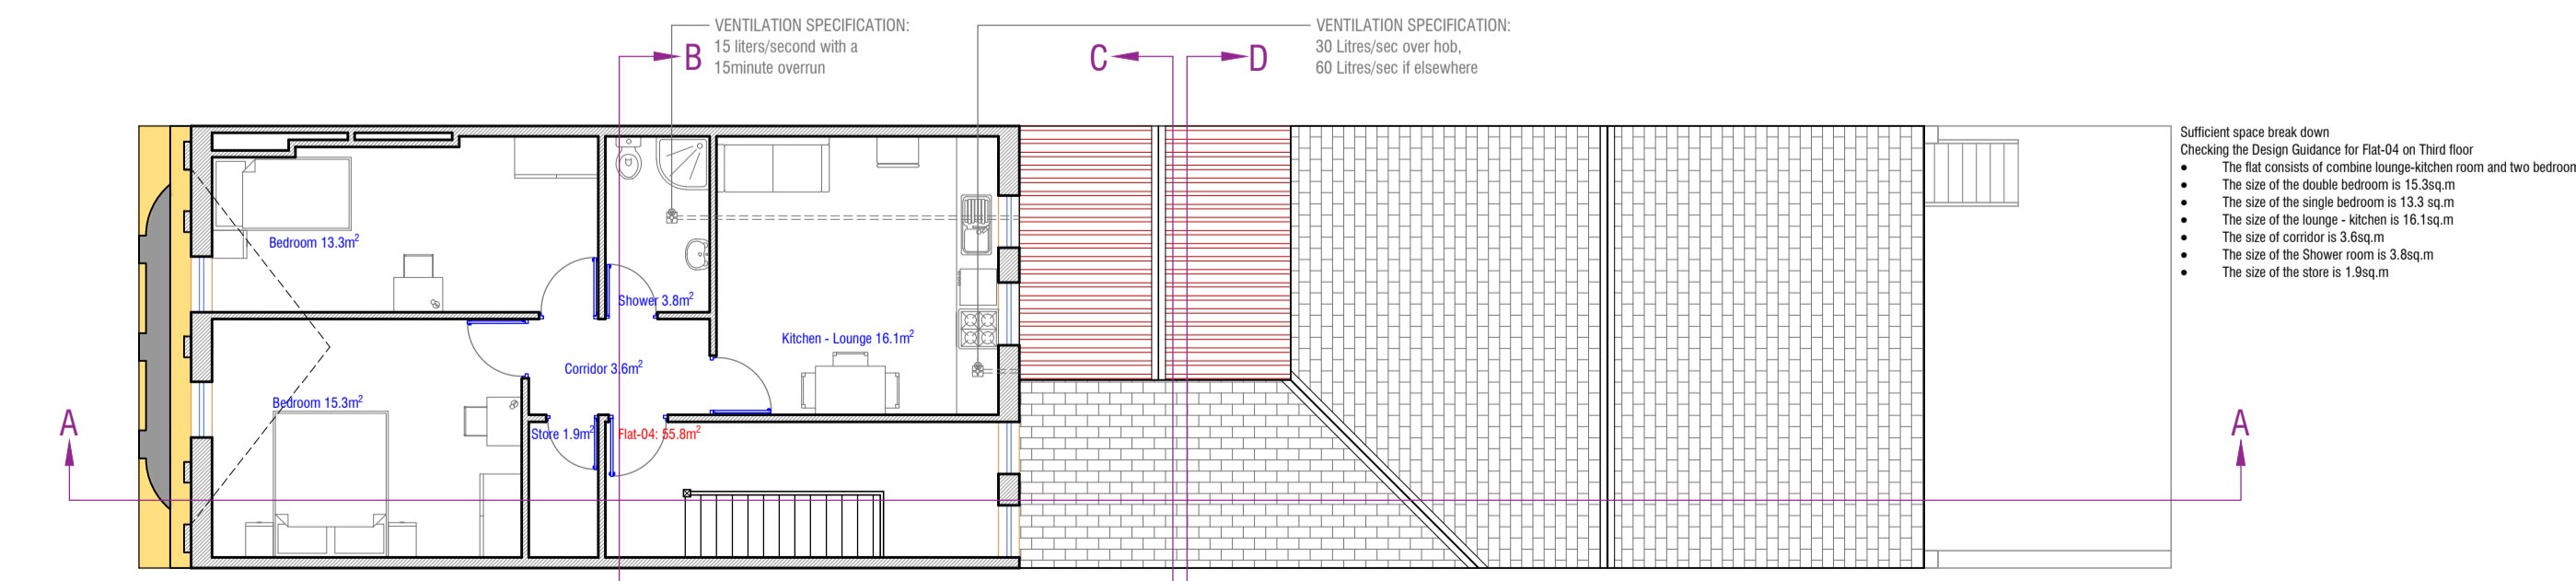

Third floor - Proposed

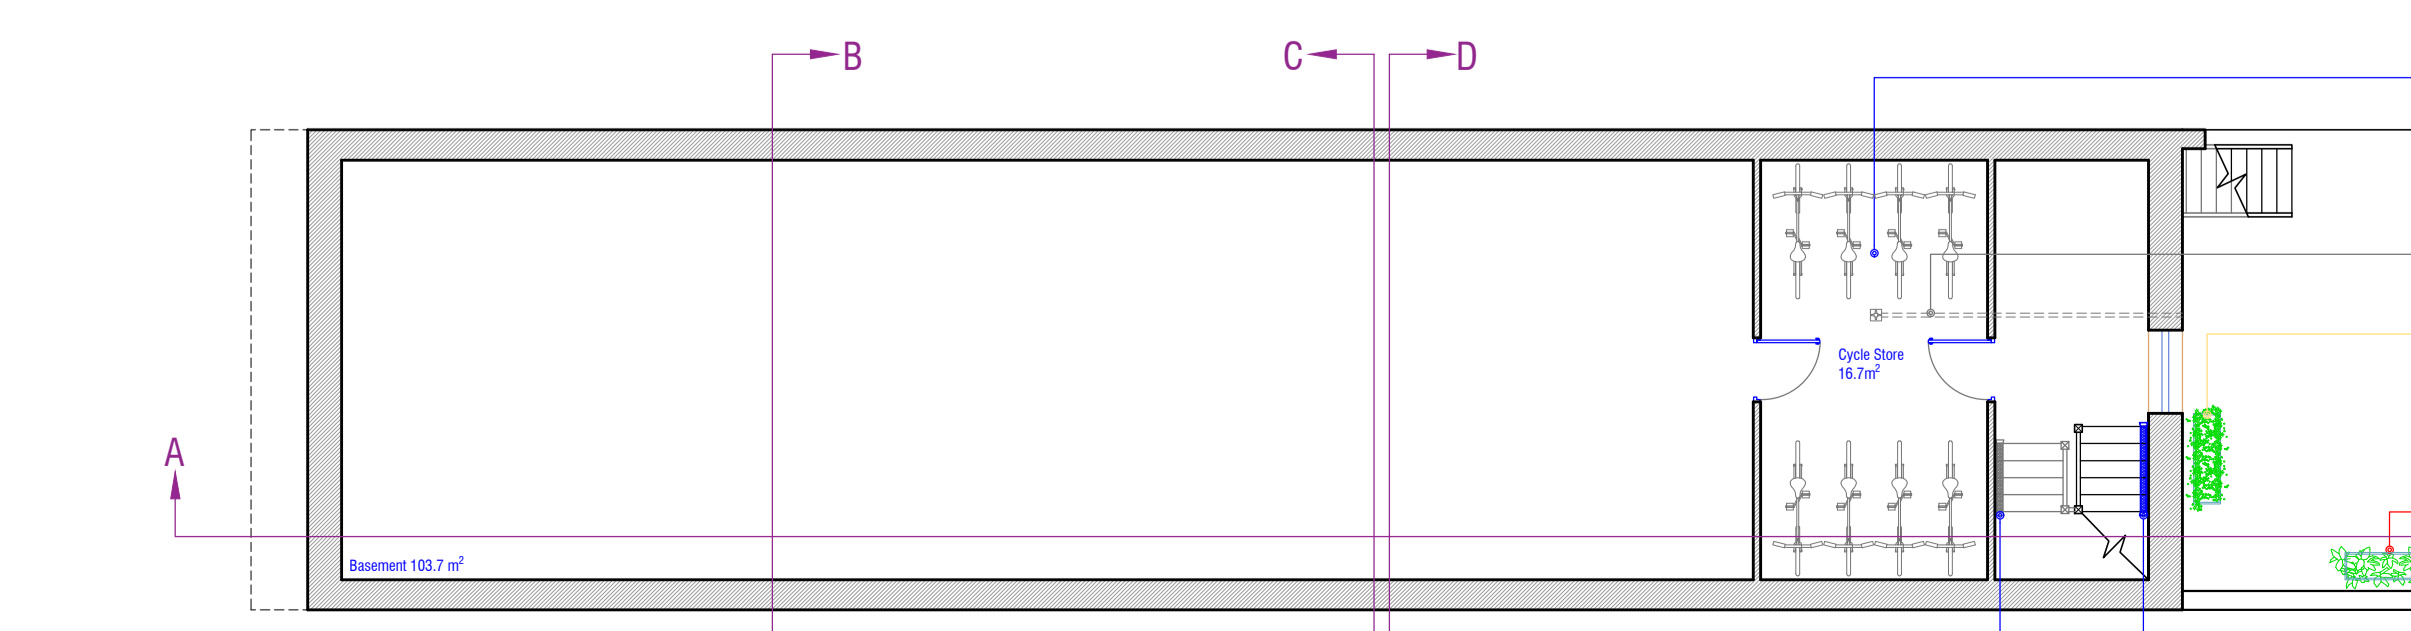

Basement - Proposed

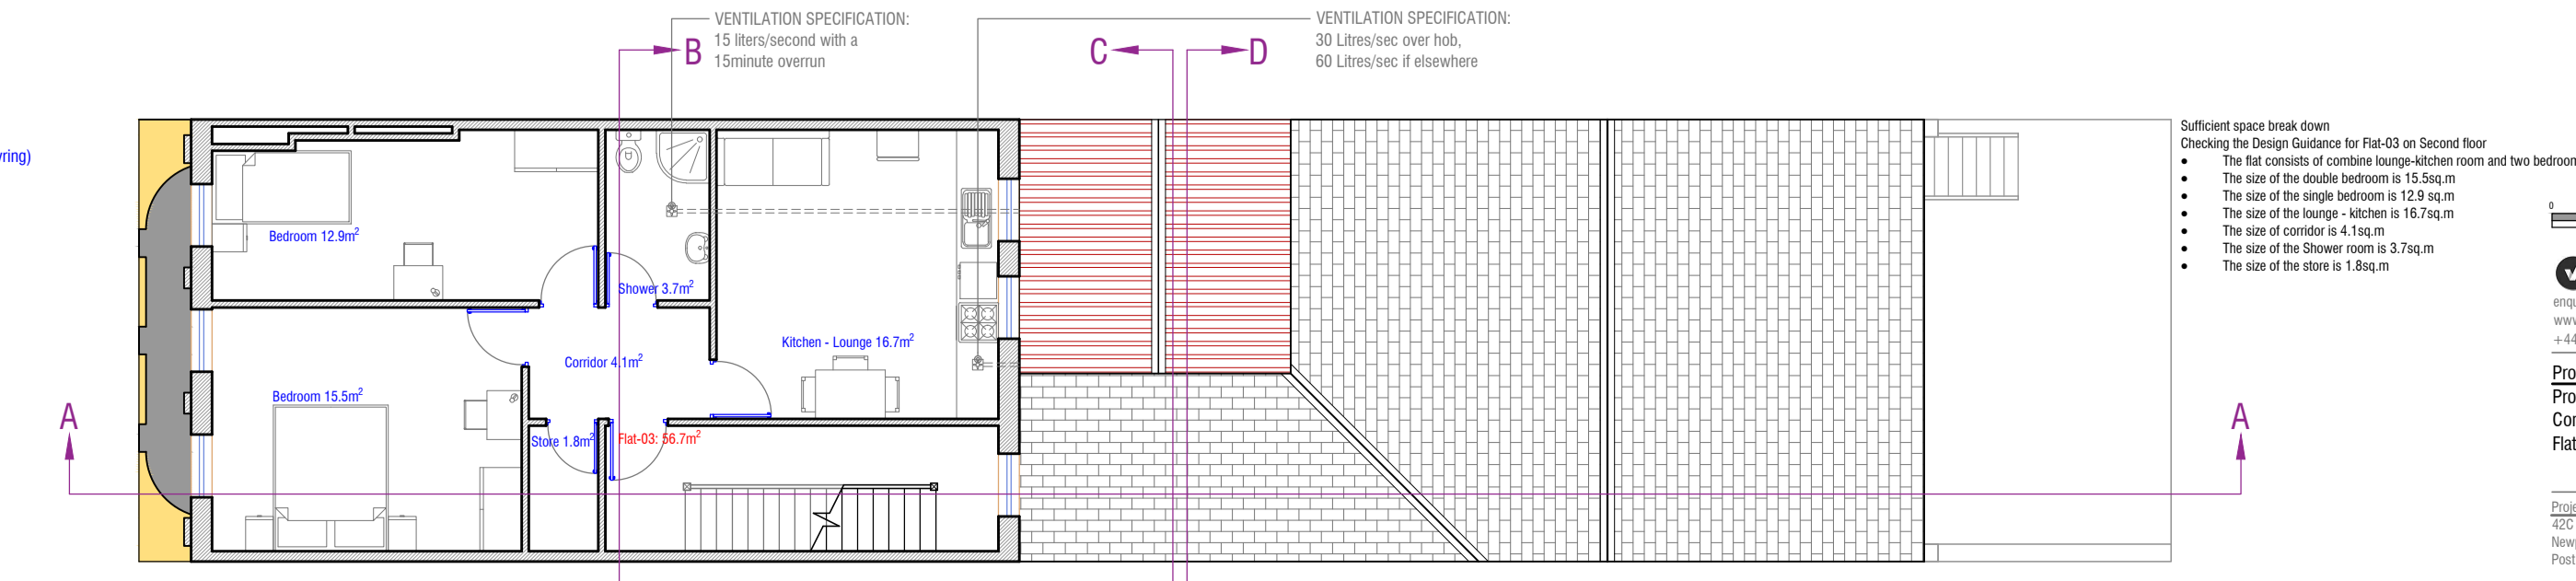

Second floor - Proposed

