



ADA06 LIMITED
 info@ada06.co.uk
 Our People College Hill
 10, North, LE11 4PP,
 UK

INTELLECTUAL PROPERTY

Copyright ADA06 Limited is retained in writing. All rights to use this document are subject to payment in full of all ADA06 charges. This document is the property of ADA06 Limited and shall remain the property of ADA06 Limited. It is not to be reproduced, stored in a retrieval system, used or copied. Any unauthorized use releases and indemnifies ADA06 Limited from all claims and damages.

DRAWING NOTICES

Do not scale, other than for printing purposes. All dimensions to be confirmed on site, any discrepancies to be reported to ADA06 prior to proceeding. All drawings are to be read in conjunction with the specification and other relevant design information.

REVISIONS

PH: 18.0.125 - APD - REDLINE ADJUSTED



CLIENT
 TSL LIMITED

CONSULTANTS

PROJECT NAME
 CWL90

PROJECT ADDRESS
 NEWPORT, NP11 4ZZ


DRAWING TITLE
 SITE LOCATION PLAN

SCALE STATUS
 1:1250/800 Planning 24/02


ADA PROJECT No.
 24/02

DRAWN CHECKED DATE REVISION
 APD APD 18.12.24 P01

DRAWING NUMBER
 06-CWL90-ADA-57-04-UP-A-001/01

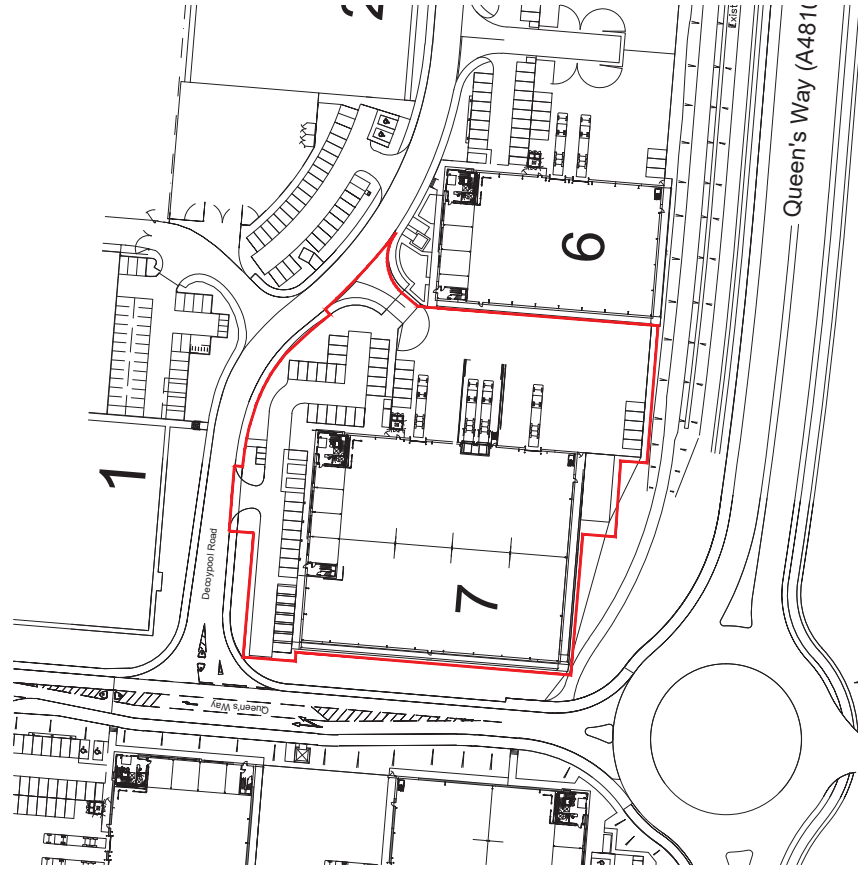

SITE LOCATION PLAN
 SCALE 1:500

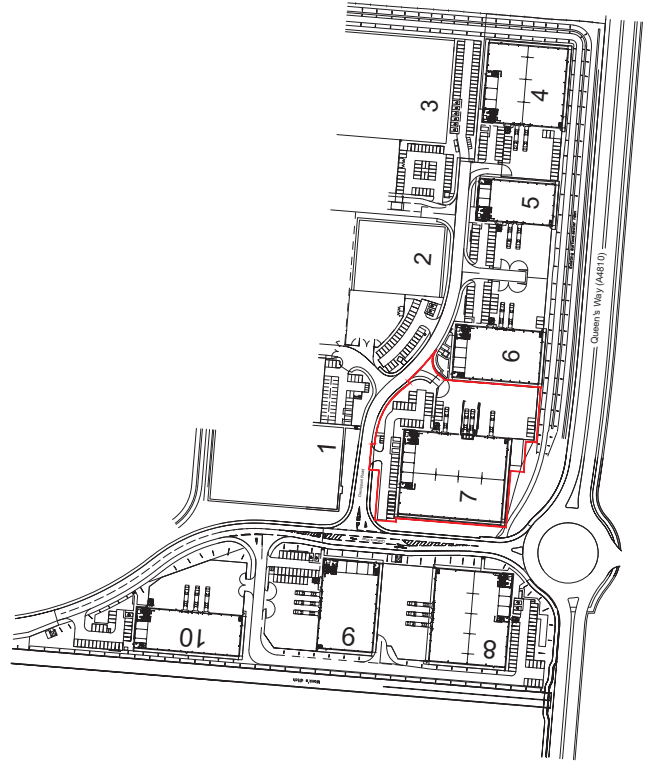

SITE LOCATION PLAN
 SCALE 1:1250