


Notes:

1. THE COPYRIGHT OF THIS DRAWING BELONGS TO CMB DESIGN AND MANAGEMENT LTD. IT SHOULD NOT BE REPRODUCED OR DISCLOSED TO THIRD PARTIES WITHOUT PERMISSION OF CMB DESIGN AND MANAGEMENT LTD.
2. DO NOT SCALE THIS DRAWING
3. MEASUREMENTS IN MM UNLESS STATED. ANY DISCREPANCIES TO BE BROUGHT TO ATTENTION OF CMB DESIGN AND MANAGEMENT IMMEDIATELY.

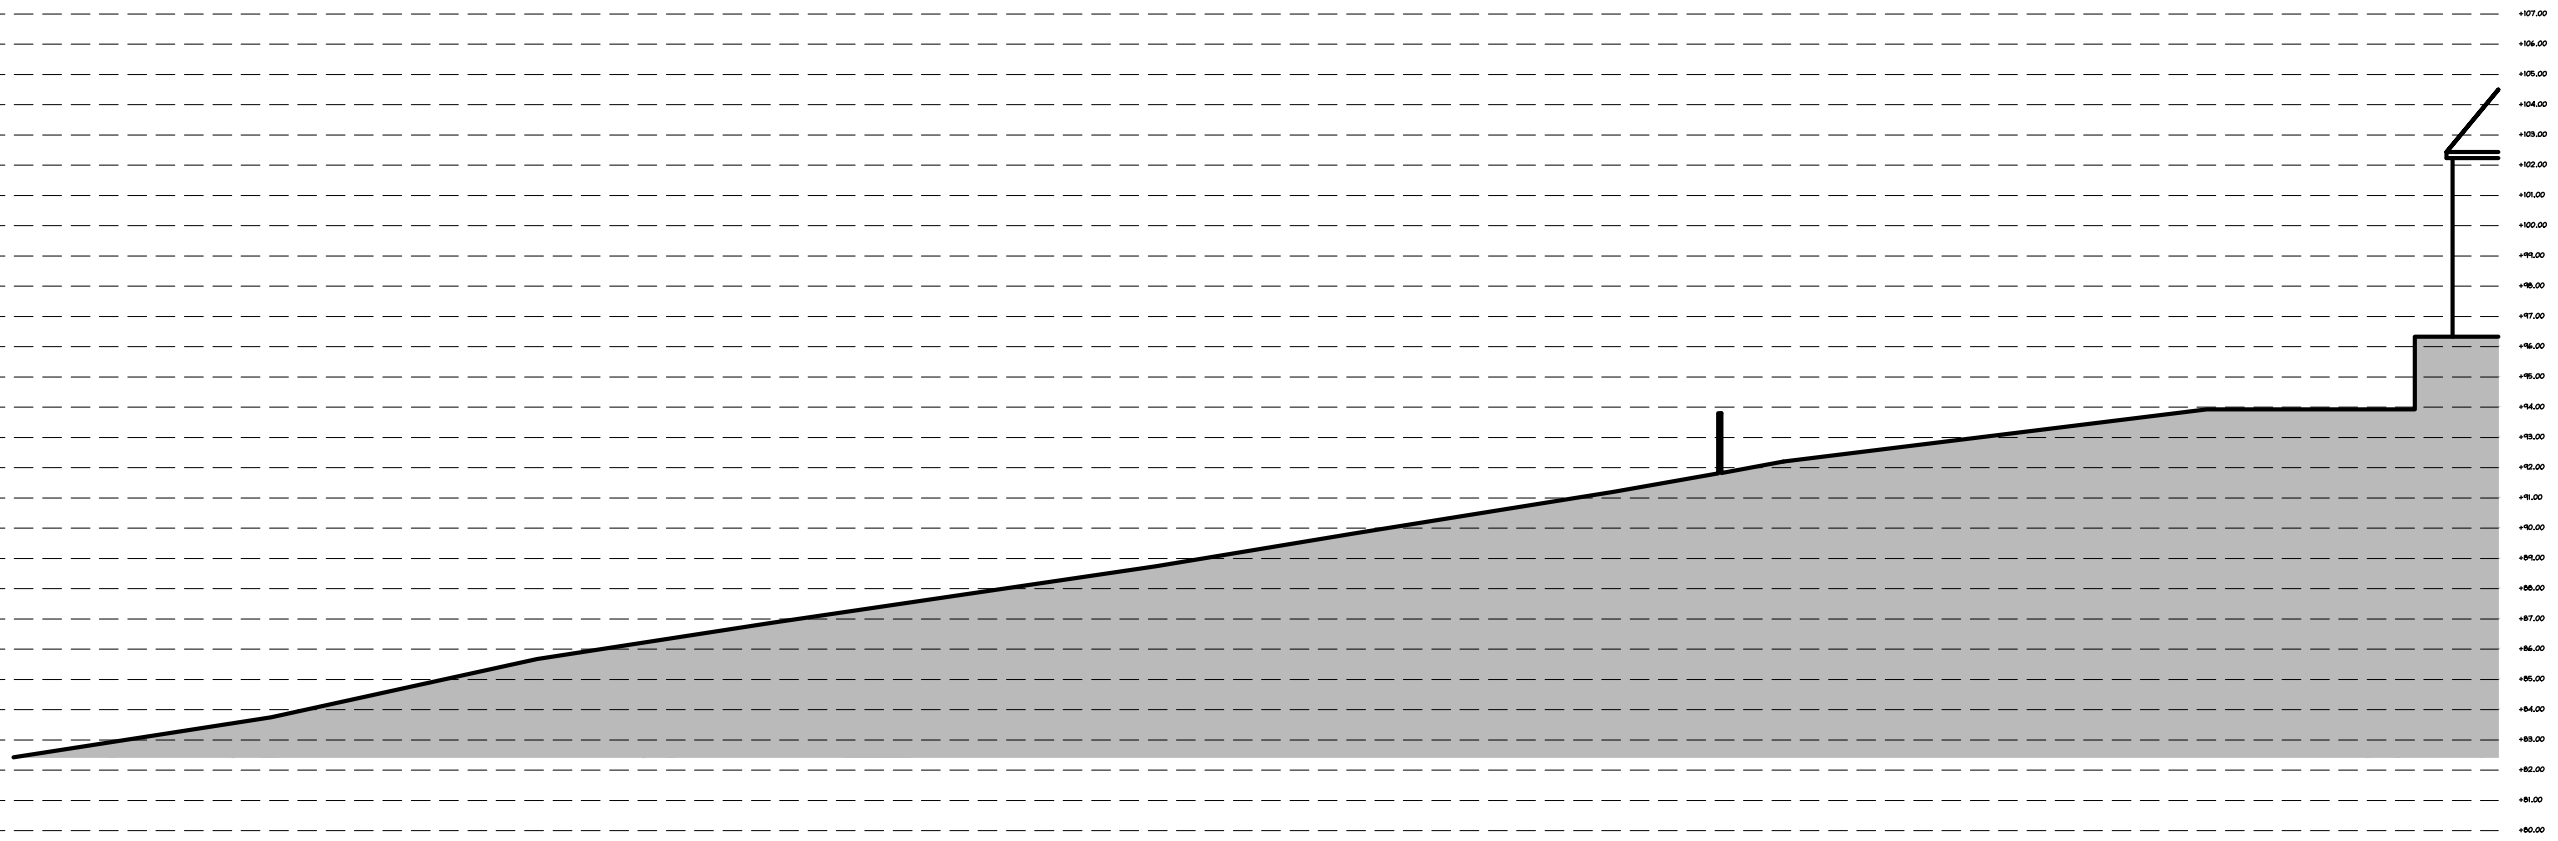

REV:	DESCRIPTION:	BY:	DATE:
	STATUS: PLANNING PERMISSION		



CLIENT: MR D GIBBY
15 RIDGEWAY
NEWPORT
NP20 5AF

AGENT: CMB DESIGN & BUILD
info@cmbdesignandbuild.co.uk
www.cmbdesignandbuild.co.uk
07512 520 833

SITE: 15 RIDGEWAY
RESIDENTIAL DEVELOPMENT

TITLE: EXISTING SITE SECTION

SCALE AT A3: 1:100 @ A3	DATE: DEC 24'	DRAWN: CMB	CHECKED: CMB
PROJECT NO: 23_0425	DRAWING NO: PL07	REVISION: *	