

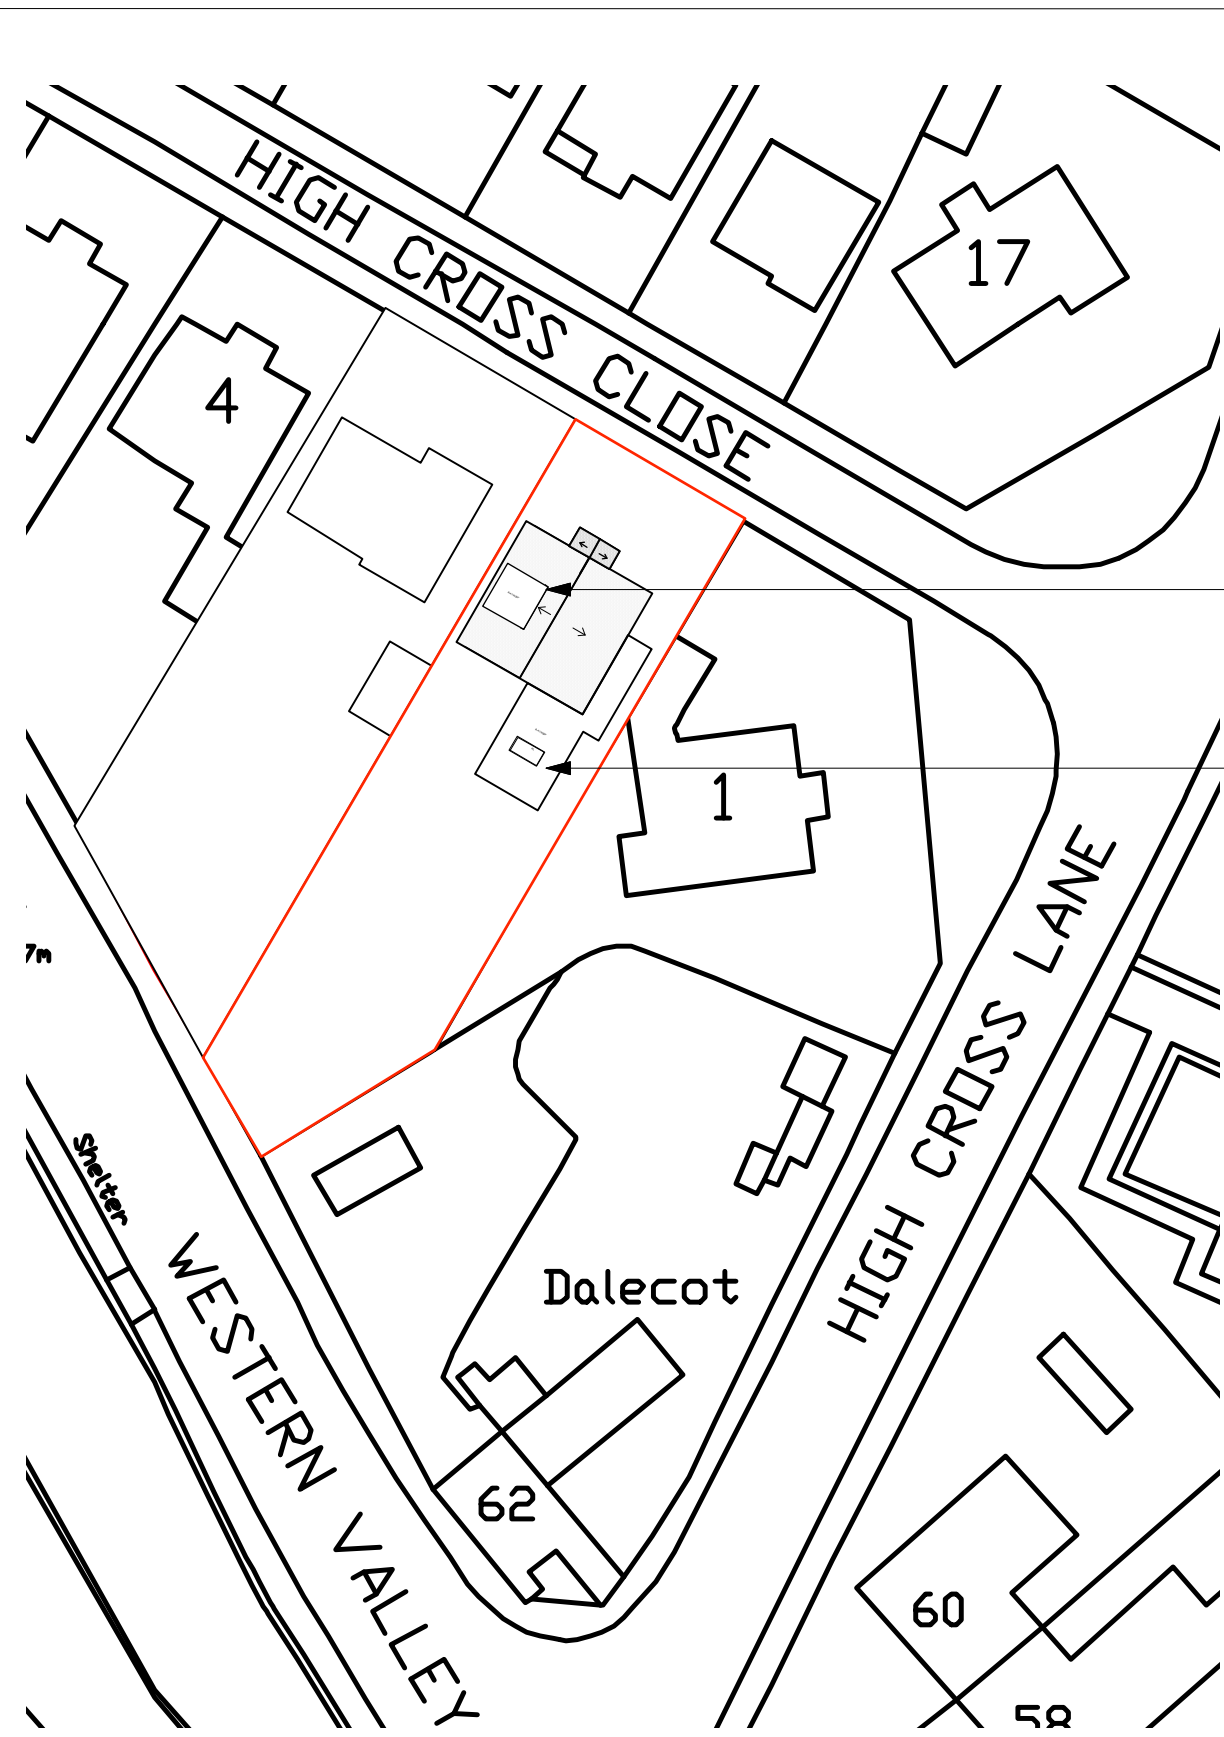


EXISTING BLOCK PLAN

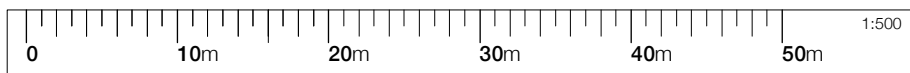

PROPOSED BLOCK PLAN

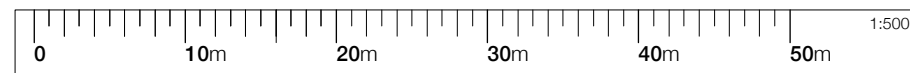

KEY:

— SITE BOUNDARY

PROPOSED NEW SIDE DORMER

PROPOSED NEW SIDE & REAR EXTENSIONS


Project:
NEW EXTENSION & SIDE DORMER

Site:
2 High Cross Close, Rogerstone, NP10 9DH

Scale:
Various @ A3

Date:
July 2025

Dwg No:
0207 01A

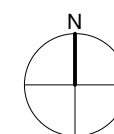

EXISTING & PROPOSED BLOCK PLANS