




Ordnance Survey, (c) Crown Copyright 2025. All rights reserved. Licence number 100022432


SITE LOCATION PLAN
1:1250 @ A3

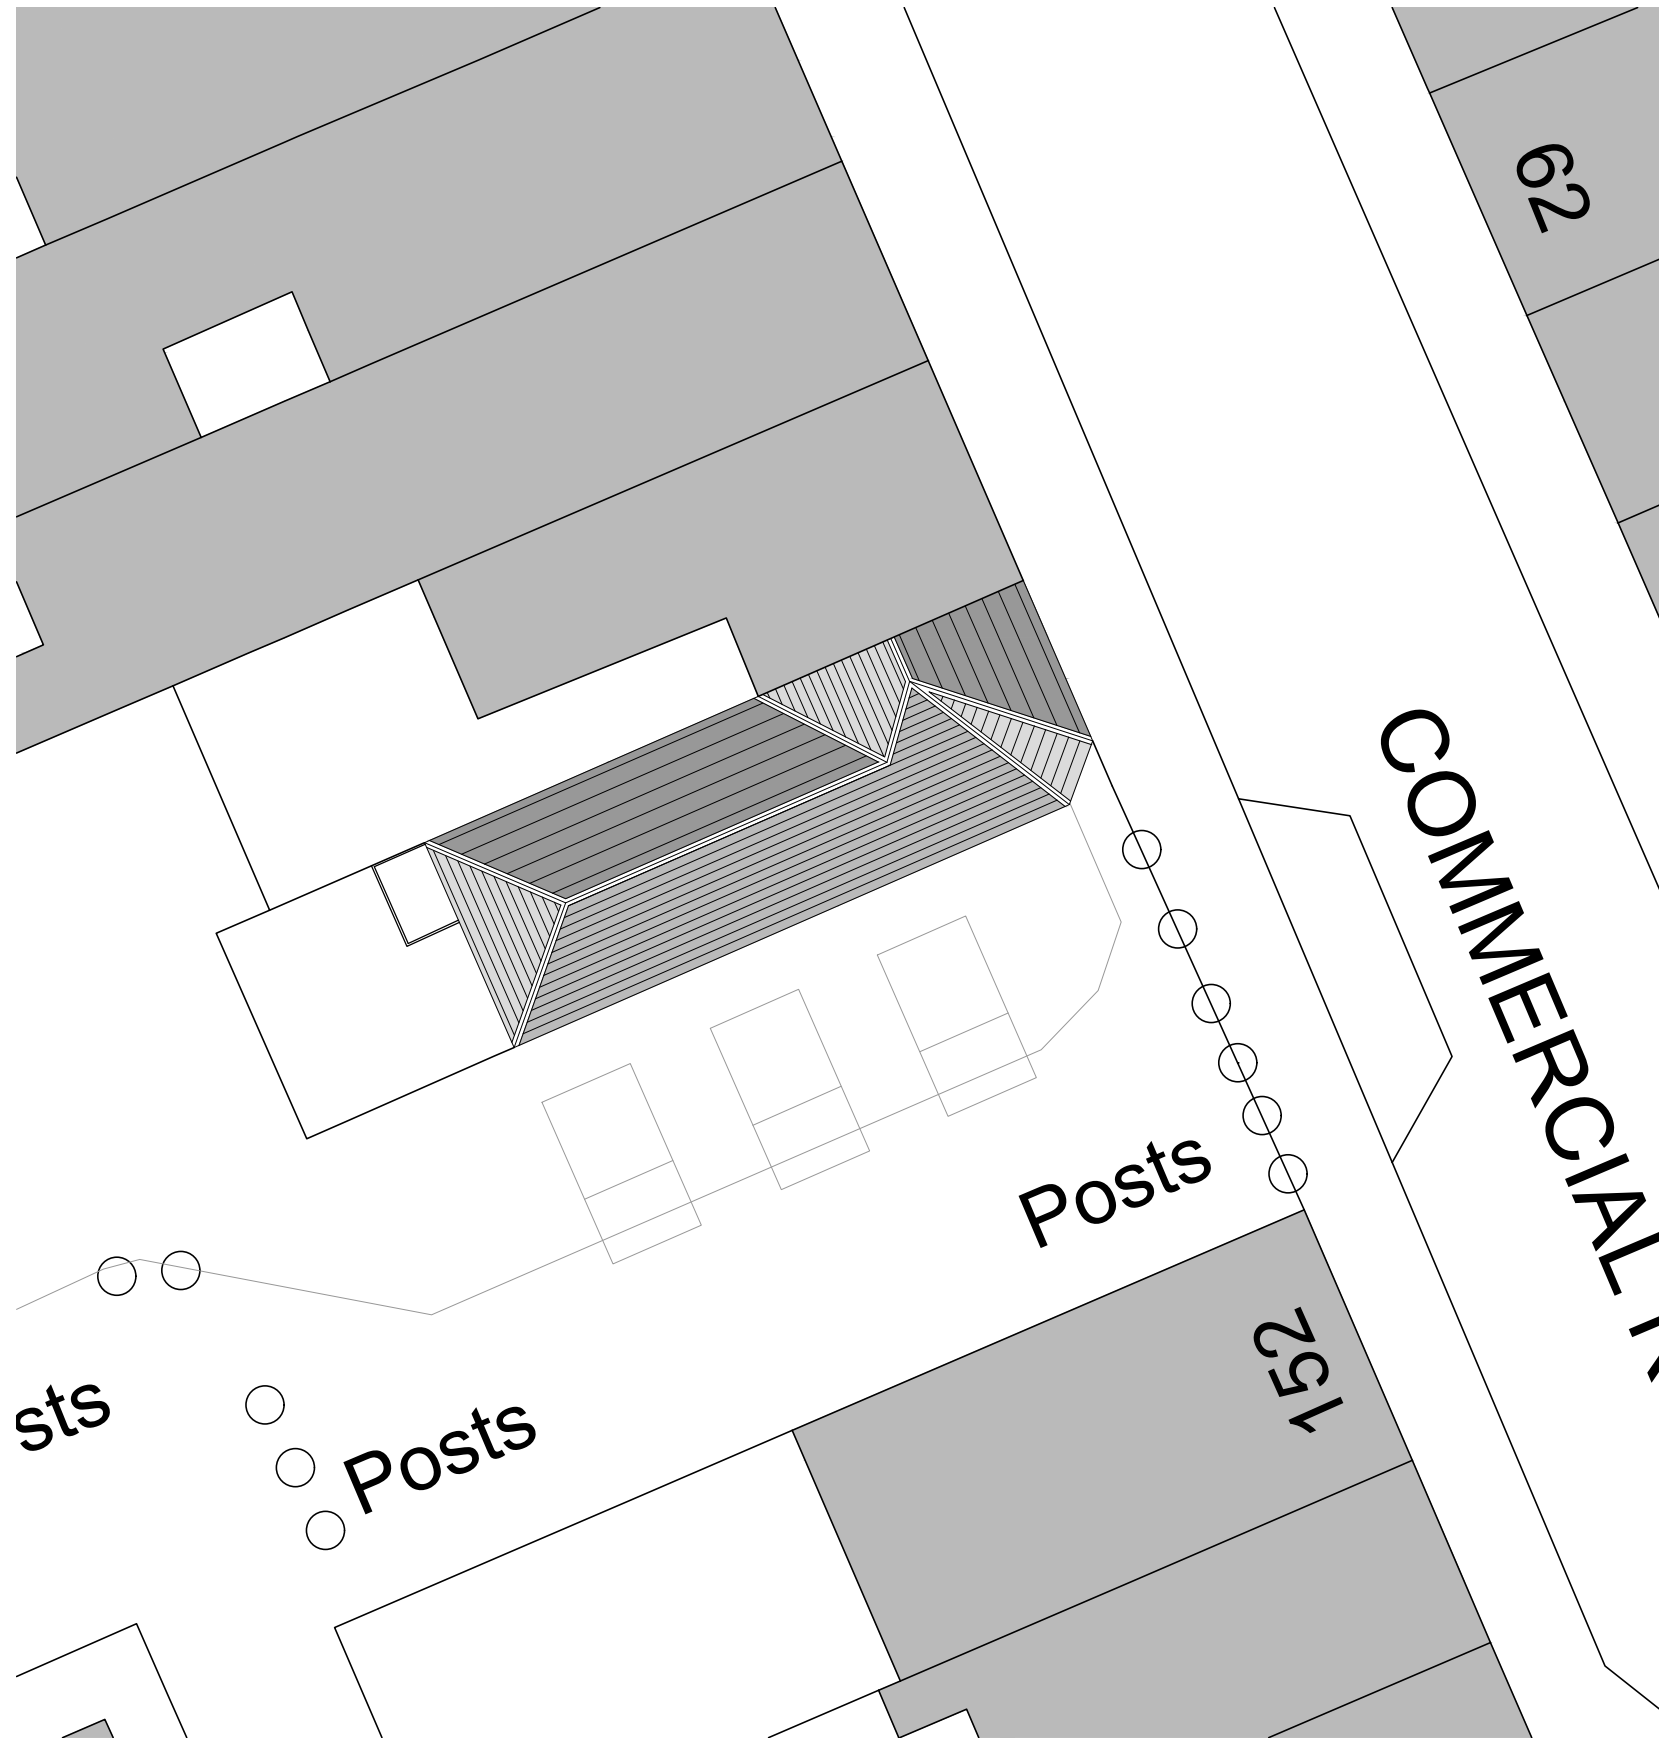

PROPOSED BLOCK PLAN
1:200 @ A3

Notes:

1. THE COPYRIGHT OF THIS DRAWING BELONGS TO CMB DESIGN AND BUILD LTD. IT SHOULD NOT BE REPRODUCED OR DISCLOSED TO THIRD PARTIES WITHOUT PERMISSION OF CMB DESIGN AND BUILD LTD.
2. DO NOT SCALE THIS DRAWING
3. MEASUREMENTS IN MM UNLESS STATED. ANY DISCREPANCIES TO BE BROUGHT TO ATTENTION OF CMB DESIGN AND BUILD IMMEDIATELY.

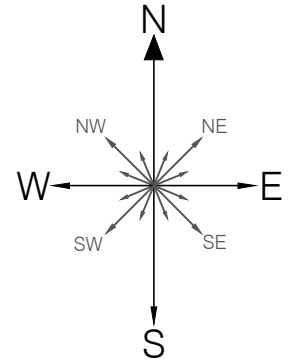

A	PROPOSED BLOCK PLAN ADDED	CMB	JUL 25
REV:	DESCRIPTION:	BY:	DATE:
STATUS:		PLANNING PERMISSION	



CLIENT: RBM MANAGEMENT

AGENT: CMB DESIGN & BUILD
info@cmbdesignandbuild.co.uk
www.cmbdesignandbuild.co.uk
07512 520 833

SITE: 153 COMMERCIAL ROAD
NEWPORT, NP20 2PF

TITLE: SITE LOCATION PLAN &
PROPOSED BLOCK PLAN

SCALE AT A3: AS SHOWN	DATE: APR 25'	DRAWN: CMB	CHECKED: CMB
PROJECT NO: 24_0469	DRAWING NO: 0501	REVISION: A	